


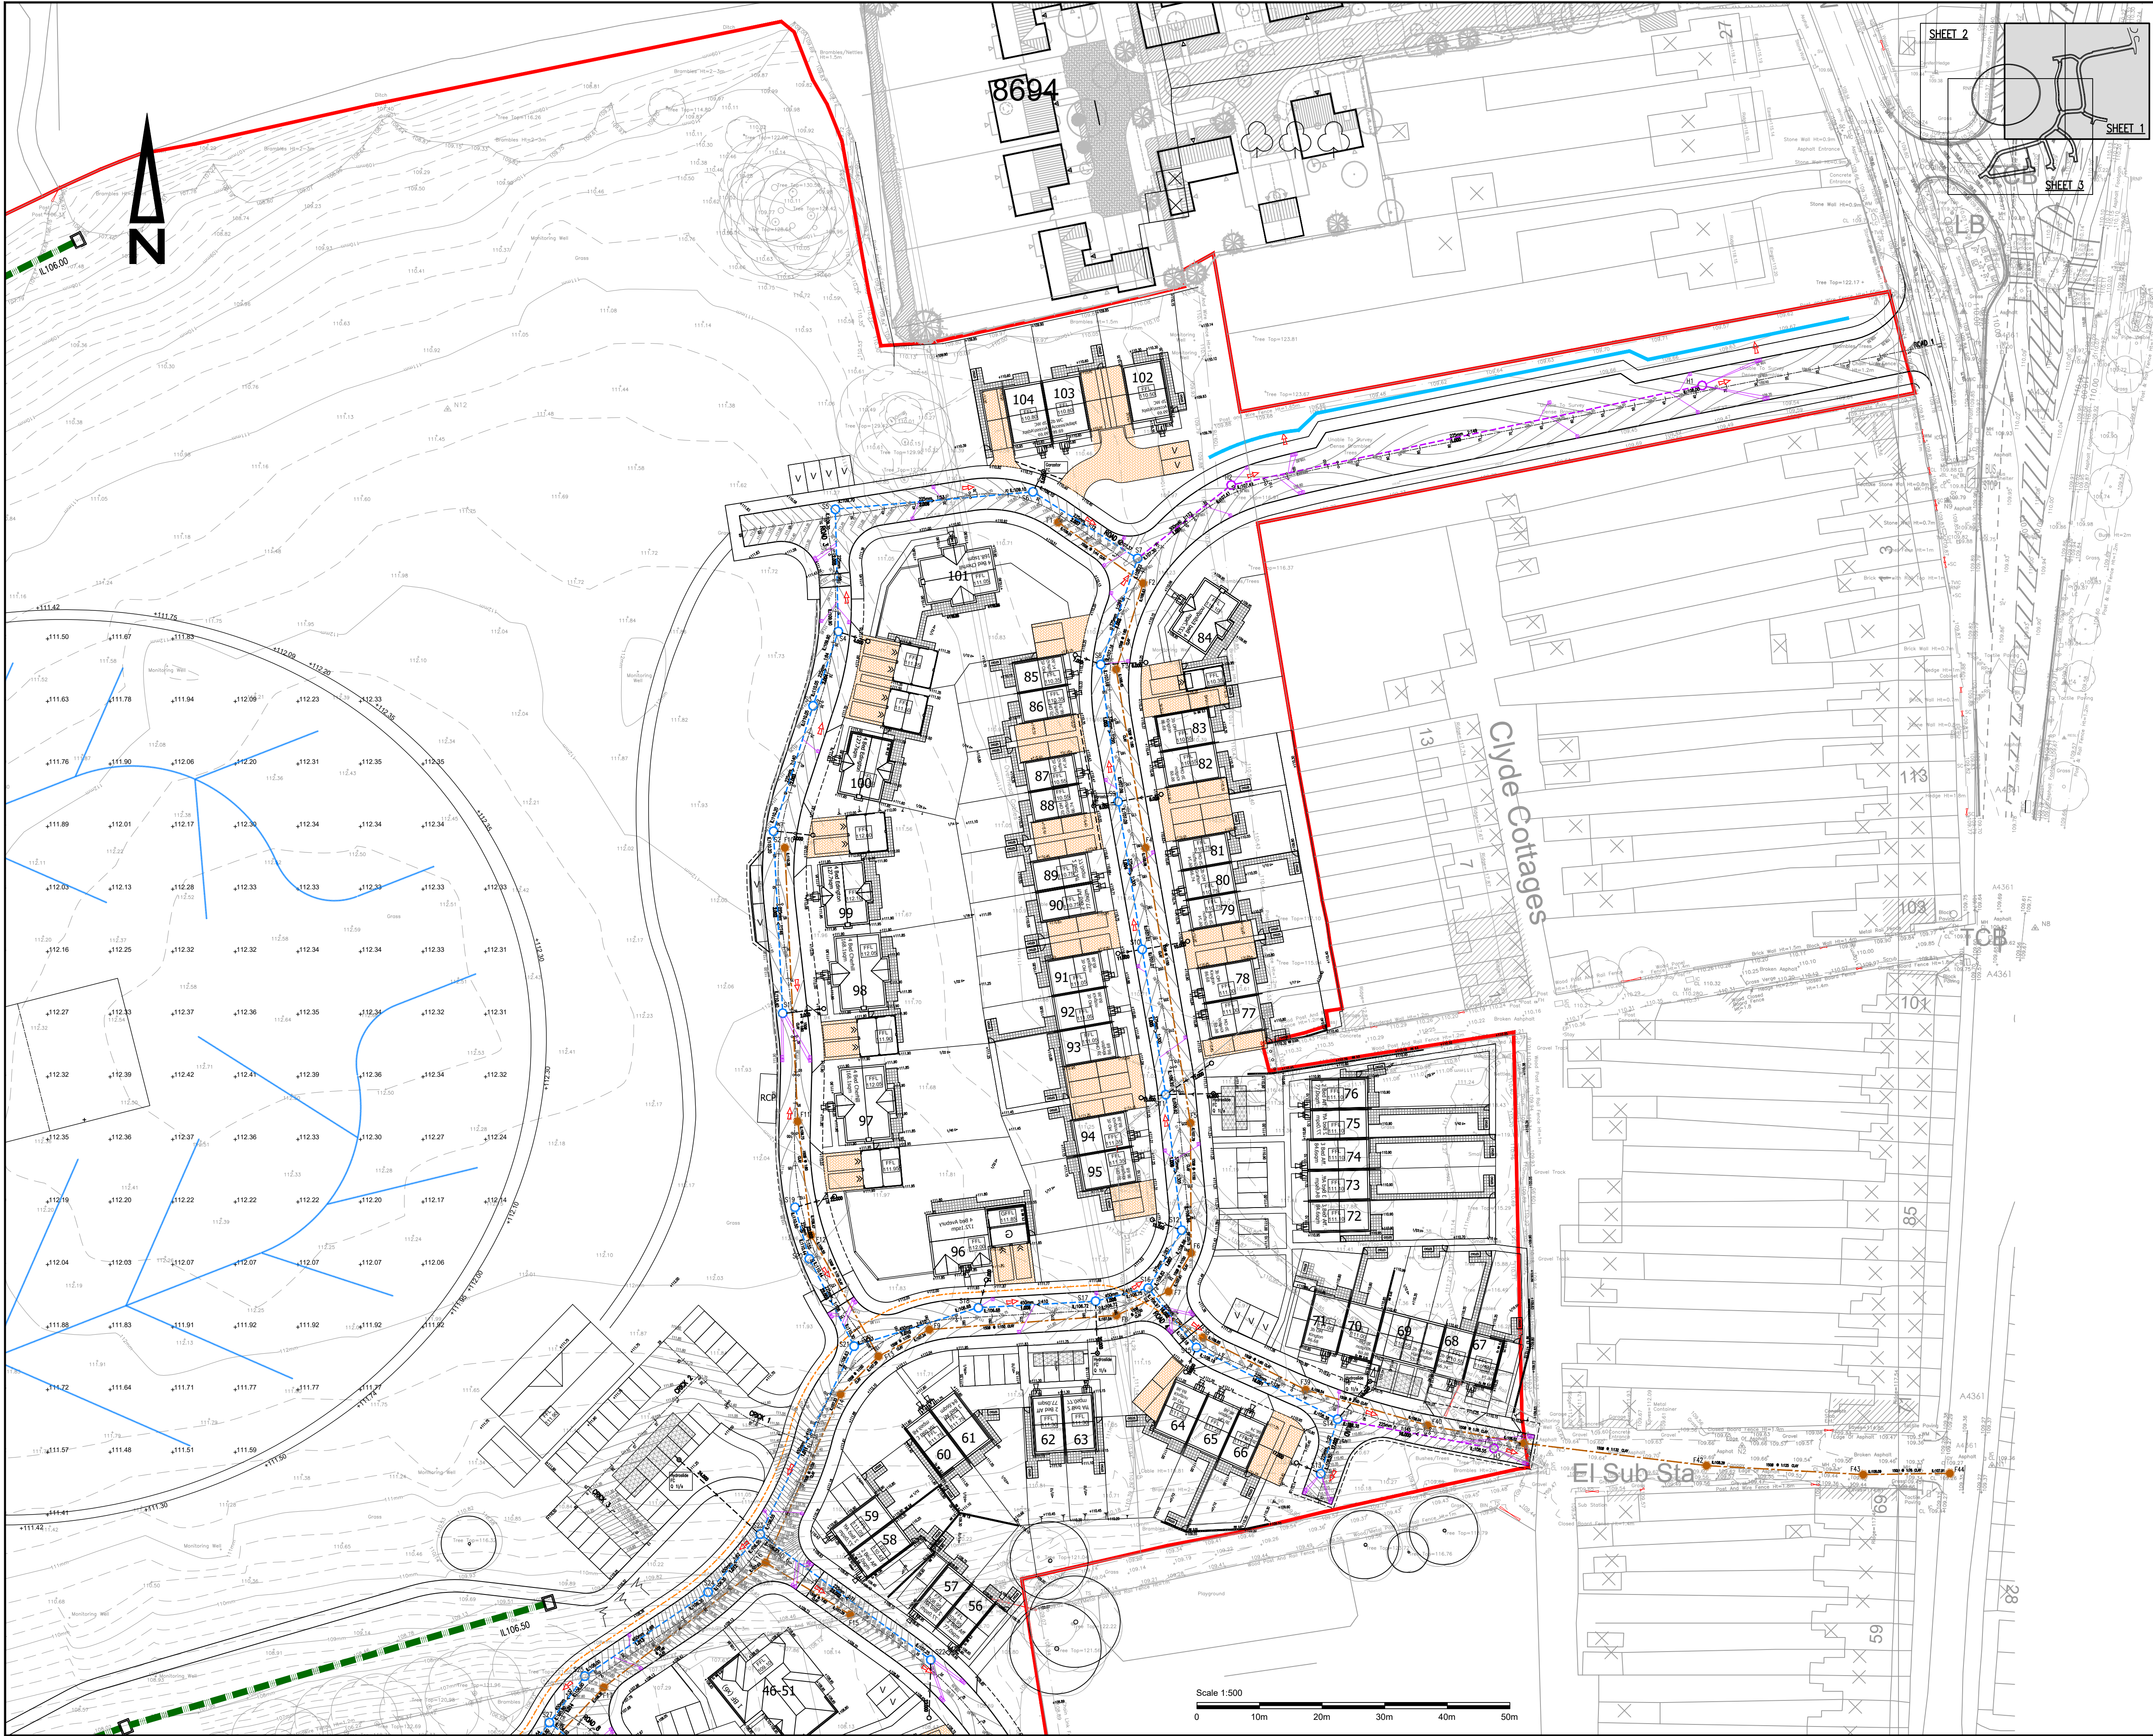

KEY:

---	ROAD CENTRE LINE
---	ROAD KERBS
---	FOOTWAY EDGING KERB
---	ROAD CHAINAGE
---	PROPOSED ROAD CONTOURS
FFL 110.60	FINISHED FLOOR LEVELS
+110.50	PROPOSED SPOT LEVELS
1/30	FALL ARROWS
---	PROPOSED GRADIENT INDICATOR
---	RETAINING WALL & MAXIMUM RETAINED HEIGHT
---	EXPOSED BRICKWORK
---	TANKING
---	TANKED PERMEABLE BLOCK PAVED DRIVEWAYS
---	STORM WATER SEWER, MANHOLE & PIPE DETAILS
---	FOUL WATER SEWER, MANHOLE & PIPE DETAILS
---	HIGHWAY DRAIN, MANHOLE & PIPE DETAILS
---	HIGHWAY GULLY & CONNECTION
---	FOUL WATER RISING MAIN & CHAINAGE
---	SITE BOUNDARY
---	FLOOD FLOW ROUTE
1.002	PIPE NUMBERS (ADOPTABLE SEWERS)
---	CUT OFF DRAIN & INSPECTION CHAMBER
---	OVERLAND FLOW SWALE
150mm PERF	150mm PERFORATED PIPE LAND DRAINAGE TO CRICKET PITCH

A	JRC	18/02/22	Cricket pitch land drainage shown. Shallow pond with permanent water & low flow channel added to ponds.
---	-----	----------	---

Client

Hills

No.	By	Date	Revision Details
1	CEC	18/02/22	Initial Design
2	JRC	18/02/22	Final Design
3	PW	18/02/22	As Built

Copyright

CEC

YORK HOUSE
EDISON PARK
DORCAN WAY
SWINDON
WILTSHIRE
SN3 3RB
Tel : 01793 619965

Web Site : www.ColeEasdon.com
E-mail : cec@ColeEasdon.com

Client

Hills Homes Developments Ltd.

Job Title

Land at North Wroughton
Swindon
Wiltshire


FOR PLANNING

Drawing Title

Detailed Drainage Strategy & Finished Levels

Sheet 1 of 3

Drawing Status				
FOR COMMENT	FOR TENDER	FOR APPROVAL	FOR CONSTRUCTION	AS BUILT
CONSTRUCTION AT CLIENT / CONTRACTOR RISK				
Designed by	Drawn by	Checked by		
CEC	JRC	PW		
Date	Scale			
October 2019	1:500 @ A1			
Dwg. No.			Rev.	
4175/507/01			A	

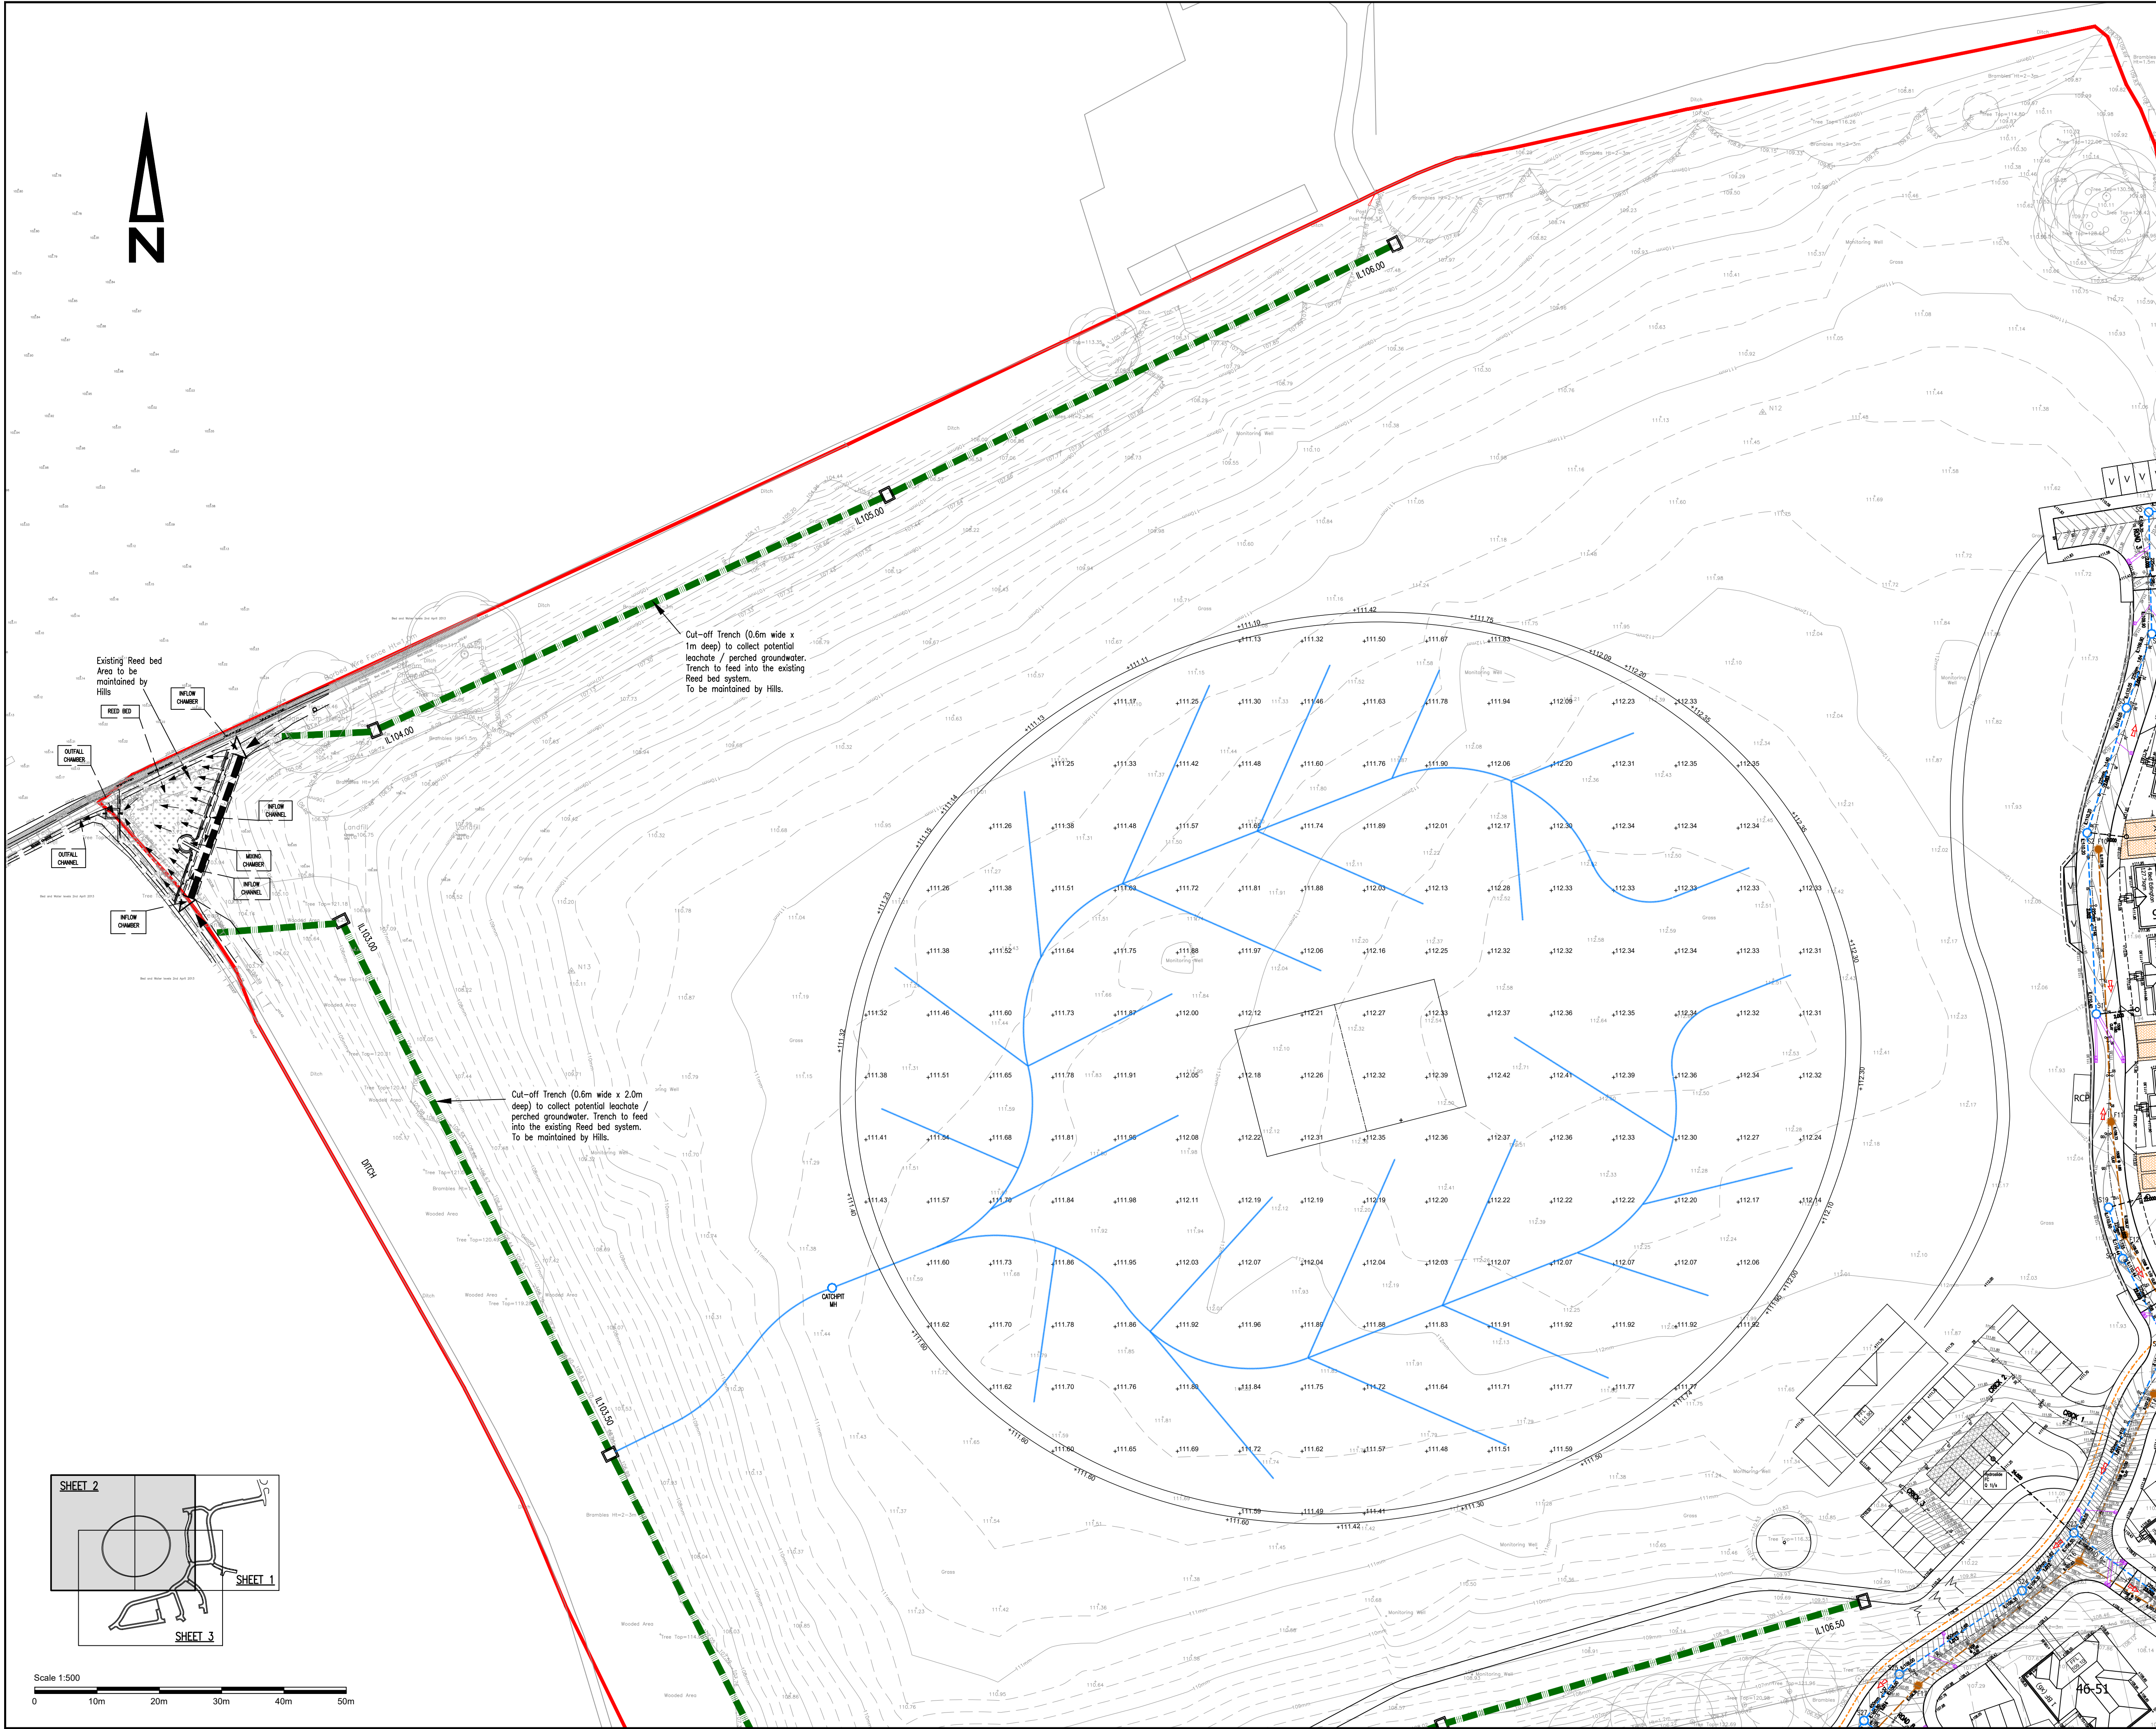

KEY:	
	ROAD CENTRE LINE
	ROAD KERBS
	FOOTWAY EDGING KERB
	ROAD CHAINAGE
	PROPOSED ROAD CONTOURS
	FINISHED FLOOR LEVELS
	PROPOSED SPOT LEVELS
	FALL ARROWS
	PROPOSED GRADIENT INDICATOR
	RETAINING WALL & MAXIMUM RETAINED HEIGHT
	EXPOSED BRICKWORK
	TANKING
	TANKED PERMEABLE BLOCK PAVED DRIVEWAYS
	STORM WATER SEWER, MANHOLE & PIPE DETAILS
	FOUL WATER SEWER, MANHOLE & PIPE DETAILS
	HIGHWAY DRAIN, MANHOLE & PIPE DETAILS
	HIGHWAY GULLY & CONNECTION
	FOUL WATER RISING MAIN & CHAINAGE
	SITE BOUNDARY
	FLOOD FLOW ROUTE
	PIPE NUMBERS (ADOPTABLE SEWERS)
	CUT OFF DRAIN & INSPECTION CHAMBER
	OVERLAND FLOW SWALE
	150mm PERFORATED PIPE LAND DRAINAGE TO CRICKET PITCH

A JRC 18/02/22 Cricket pitch land drainage shown. Shallow pond with permanent water & low flow channel added to ponds.



No.	By	Date	Revision Details
1	Copyright		
			YORK HOUSE EDISON PARK DORCAN WAY SWINDON WILTSHIRE SN3 3RB Tel : 01793 619965
COLE EASDON CONSULTANTS			Web Site www.ColeEasdon.com E-mail cec@ColeEasdon.com

Client Hills Homes Developments Ltd.


Job Title Land at North Wroughton Swindon Wiltshire

FOR PLANNING

Detailed Drainage Strategy & Finished Levels

Sheet 2 of 3

Drawing Status:			
FOR COMMENT	FOR TENDER	FOR APPROVAL	FOR CONSTRUCTION
FOR COMMENT	FOR TENDER	FOR APPROVAL	FOR CONSTRUCTION
CONSTRUCTION AT CLIENT / CONTRACTOR RISK			
Prepared by CEC	Drawn by JRC	Checked by PW	
Date October 2019	Scale 1:500 @ A1		
Dwg No. 4175/507/02			Rev. A

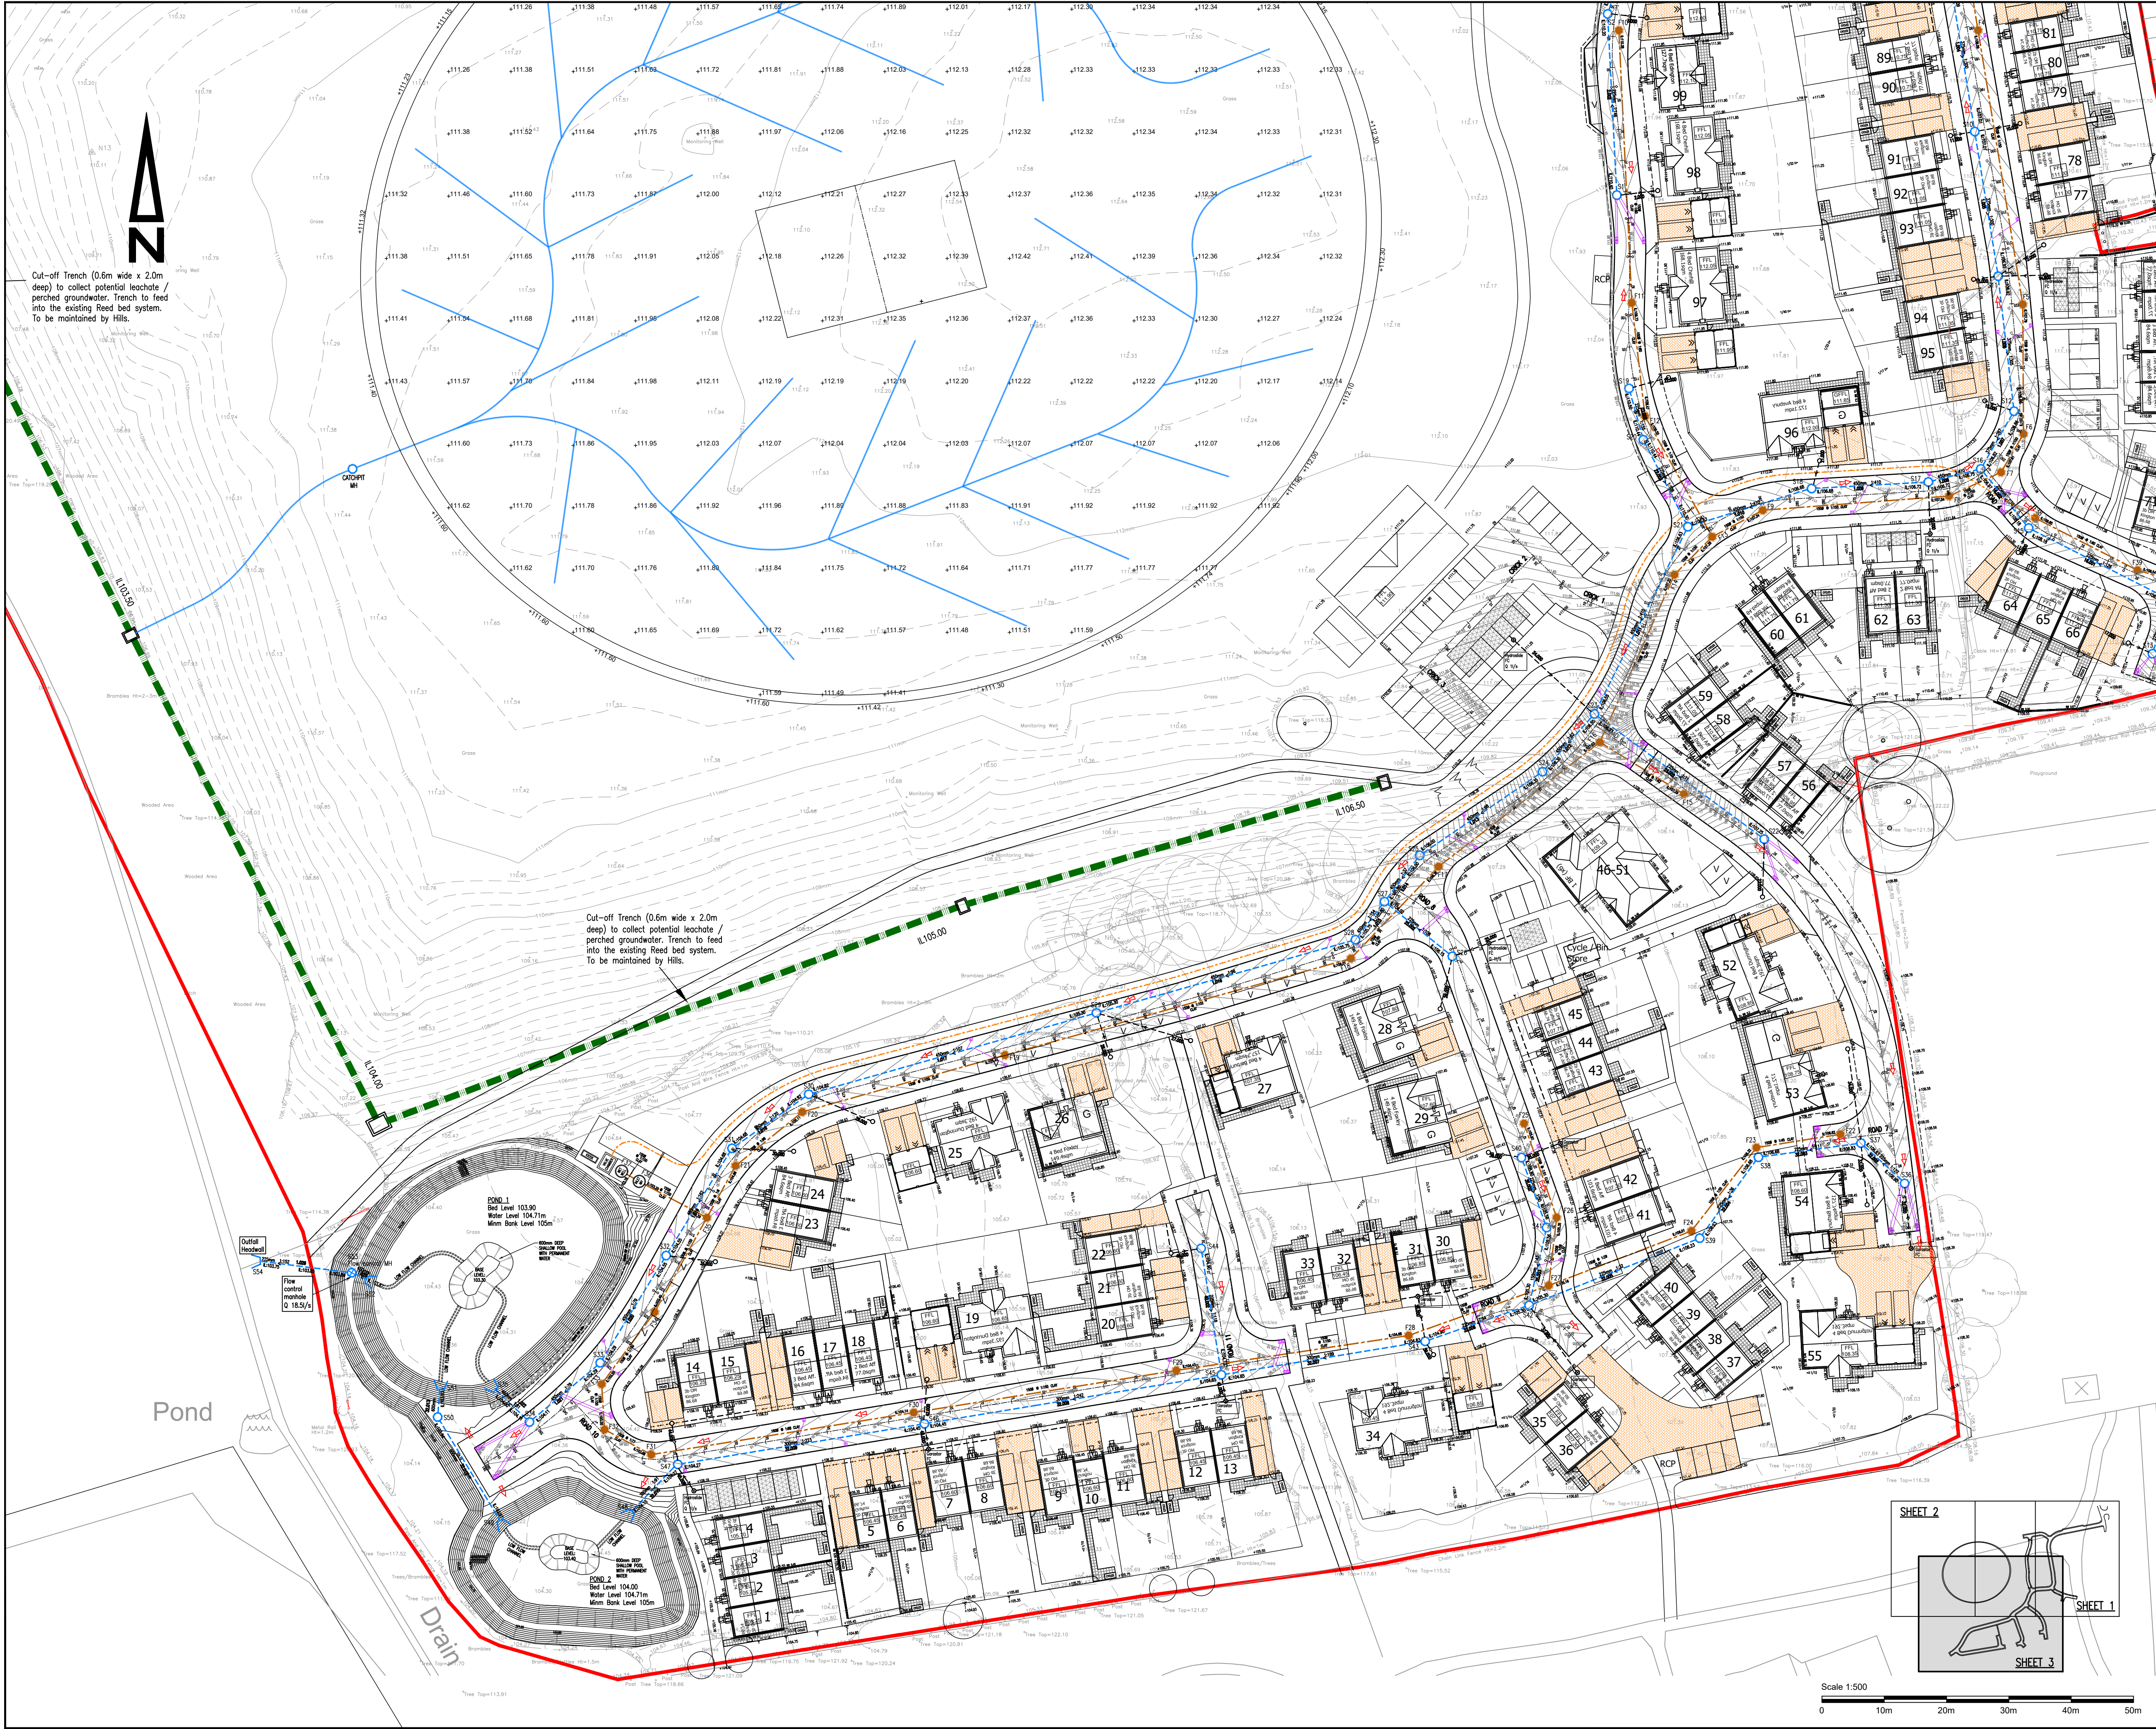

KEY:	
	ROAD CENTRE LINE
	ROAD KERBS
	FOOTWAY EDGING KERB
	ROAD CHAINAGE
	PROPOSED ROAD CONTOURS
	FINISHED FLOOR LEVELS
	PROPOSED SPOT LEVELS
	FALL ARROWS
	PROPOSED GRADIENT INDICATOR
	RETAINING WALL & MAXIMUM RETAINED HEIGHT
	EXPOSED BRICKWORK
	TANKING
	TANKED PERMEABLE BLOCK PAVED DRIVEWAYS
	STORM WATER SEWER, MANHOLE & PIPE DETAILS
	FOUL WATER SEWER, MANHOLE & PIPE DETAILS
	HIGHWAY DRAIN, MANHOLE & PIPE DETAILS
	HIGHWAY GULLY & CONNECTION
	FOUL WATER RISING MAIN & CHAINAGE
	SITE BOUNDARY
	FLOOD FLOW ROUTE
	PIPE NUMBERS (ADOPTABLE SEWERS)
	CUT OFF DRAIN & INSPECTION CHAMBER
	OVERLAND FLOW SWALE
	150mm PERFORATED PIPE LAND DRAINAGE TO CRICKET PITCH

A JRC 18/02/22 Cricket pitch land drainage shown. Shallow pond with permanent water & low flow channel added to ponds.



No.	By	Date	Revision Details
1	CEC	18/02/22	YORK HOUSE EDISON PARK DORCAN WAY SWINDON WILTSHIRE SN3 3RB Tel : 01793 619965
Copyright			Web Site www.ColeEasdon.com E-mail cec@ColeEasdon.com

Client
Hills Homes Developments Ltd.

Job Title
Land at North Wroughton
Swindon
Wiltshire

FOR PLANNING

Drawing Title
Detailed Drainage Strategy &
Finished Levels

Sheet 3 of 3

Drawing Status			
FOR COMMENT	FOR PLANNING	FOR TENDER	FOR APPROVAL
FOR CONSTRUCTION	AS BUILT		
"CONSTRUCTION AT CLIENT / CONTRACTOR RISK"			
Designed by CEC	Drawn by JRC	Checked by PW	
Date October 2019	Scale 1:500 @ A1		
Proj No. 4175/507/03			Rev. A