


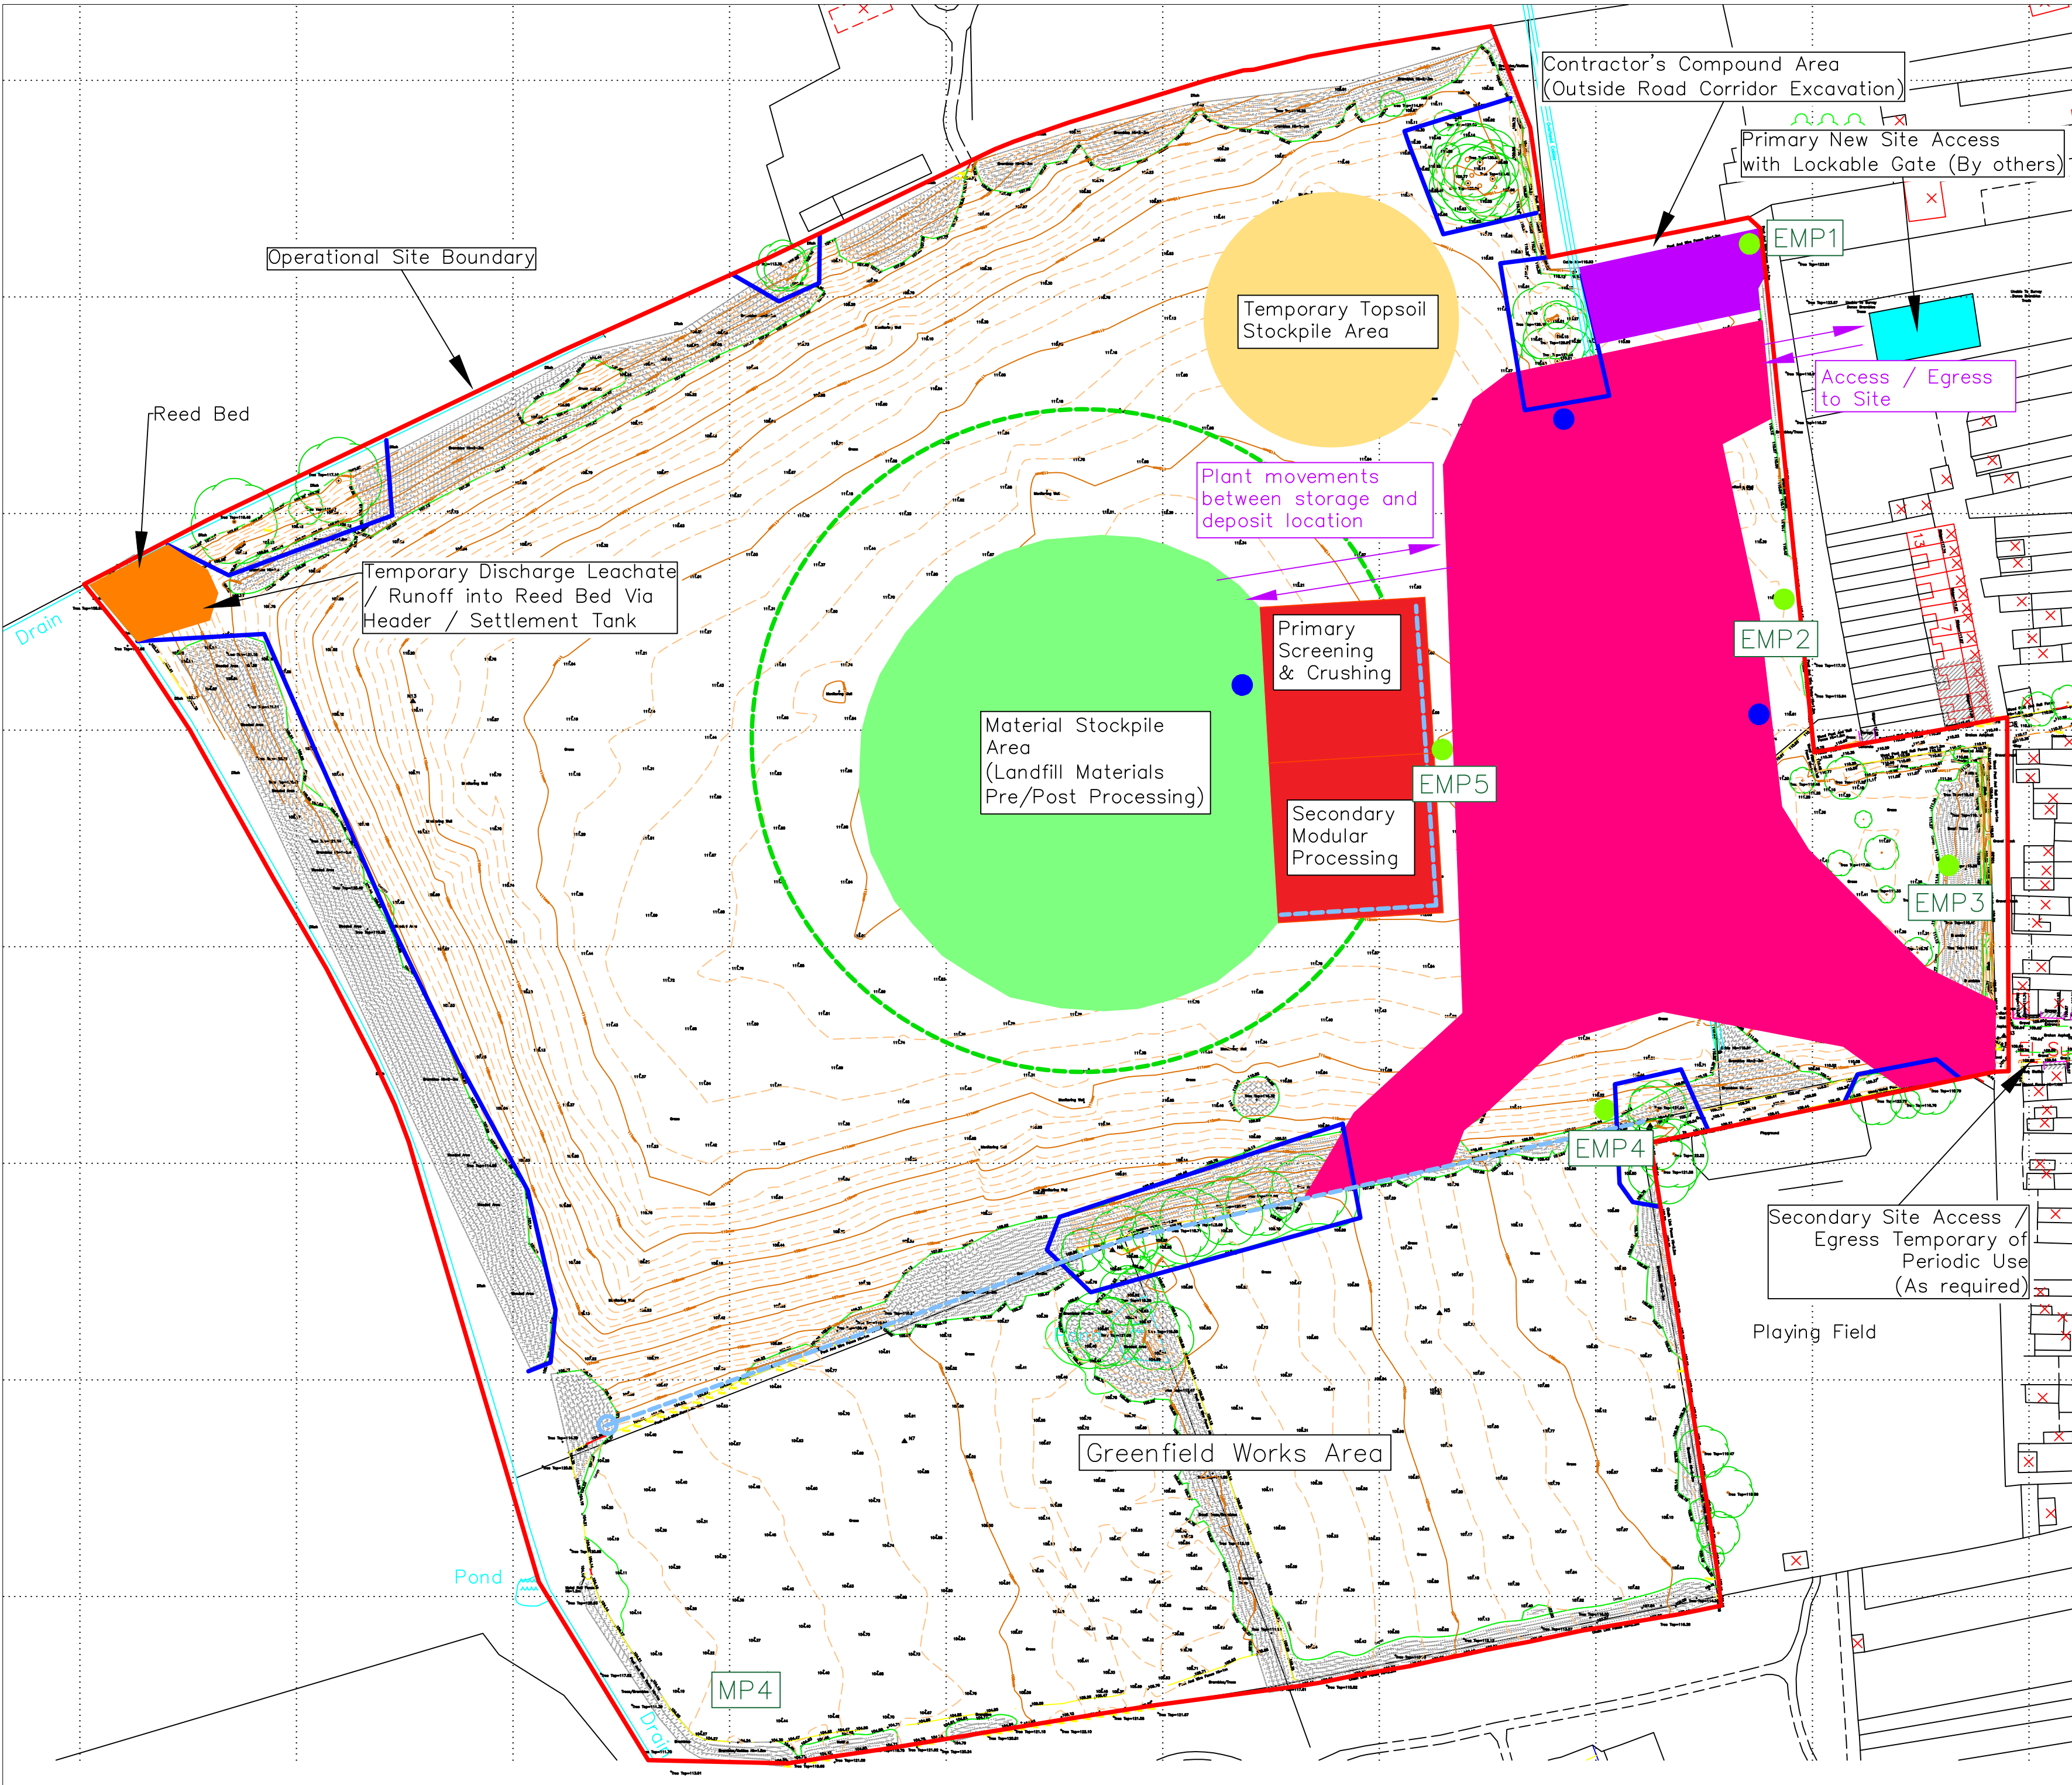

LEGEND

- Approximate Site Boundary
- Environmental Monitoring Location (Noise, Dust, Odour, VOC)
- Deposit for Recovery Area
- Approximate Area of Top Mound CUT for Cricket Oval
- Prepared Materials Processing Areas
- Potential TPO Fence (TBC)
- Leachate / Runoff + Temporary Sump
- Stockpile Area (Landfill Materials)
- Temporary Topsoil Stockpile Area
- Contractor's Compound
- Reed Bed Treatment System
- Mobile dust suppression units (preliminary locations)
- Proposed wheel wash area

E		
D		
C		
B	Updated for DEMP	29/04/26
A	For DfR application	10/01/26
Rev.	Description	Date



☎: +44 (0) 1268 502 272 (Essex)
☎: +44 (0) 117 982 0025 (Bristol)
✉: info@soilfix.co.uk
🌐: www.soilfix.co.uk

Site Address:			
Wroughton Closed Landfill			
Title: Remediation & Recovery Site Layout Plan			
Client: The Hills Group			
Drawn: EG	Checked: DMS	Appvd: DMS	Rev: A
Contract: C578.HDL	Dwg No: C578-BPA-DWG-RRSL	Scale:	A4