


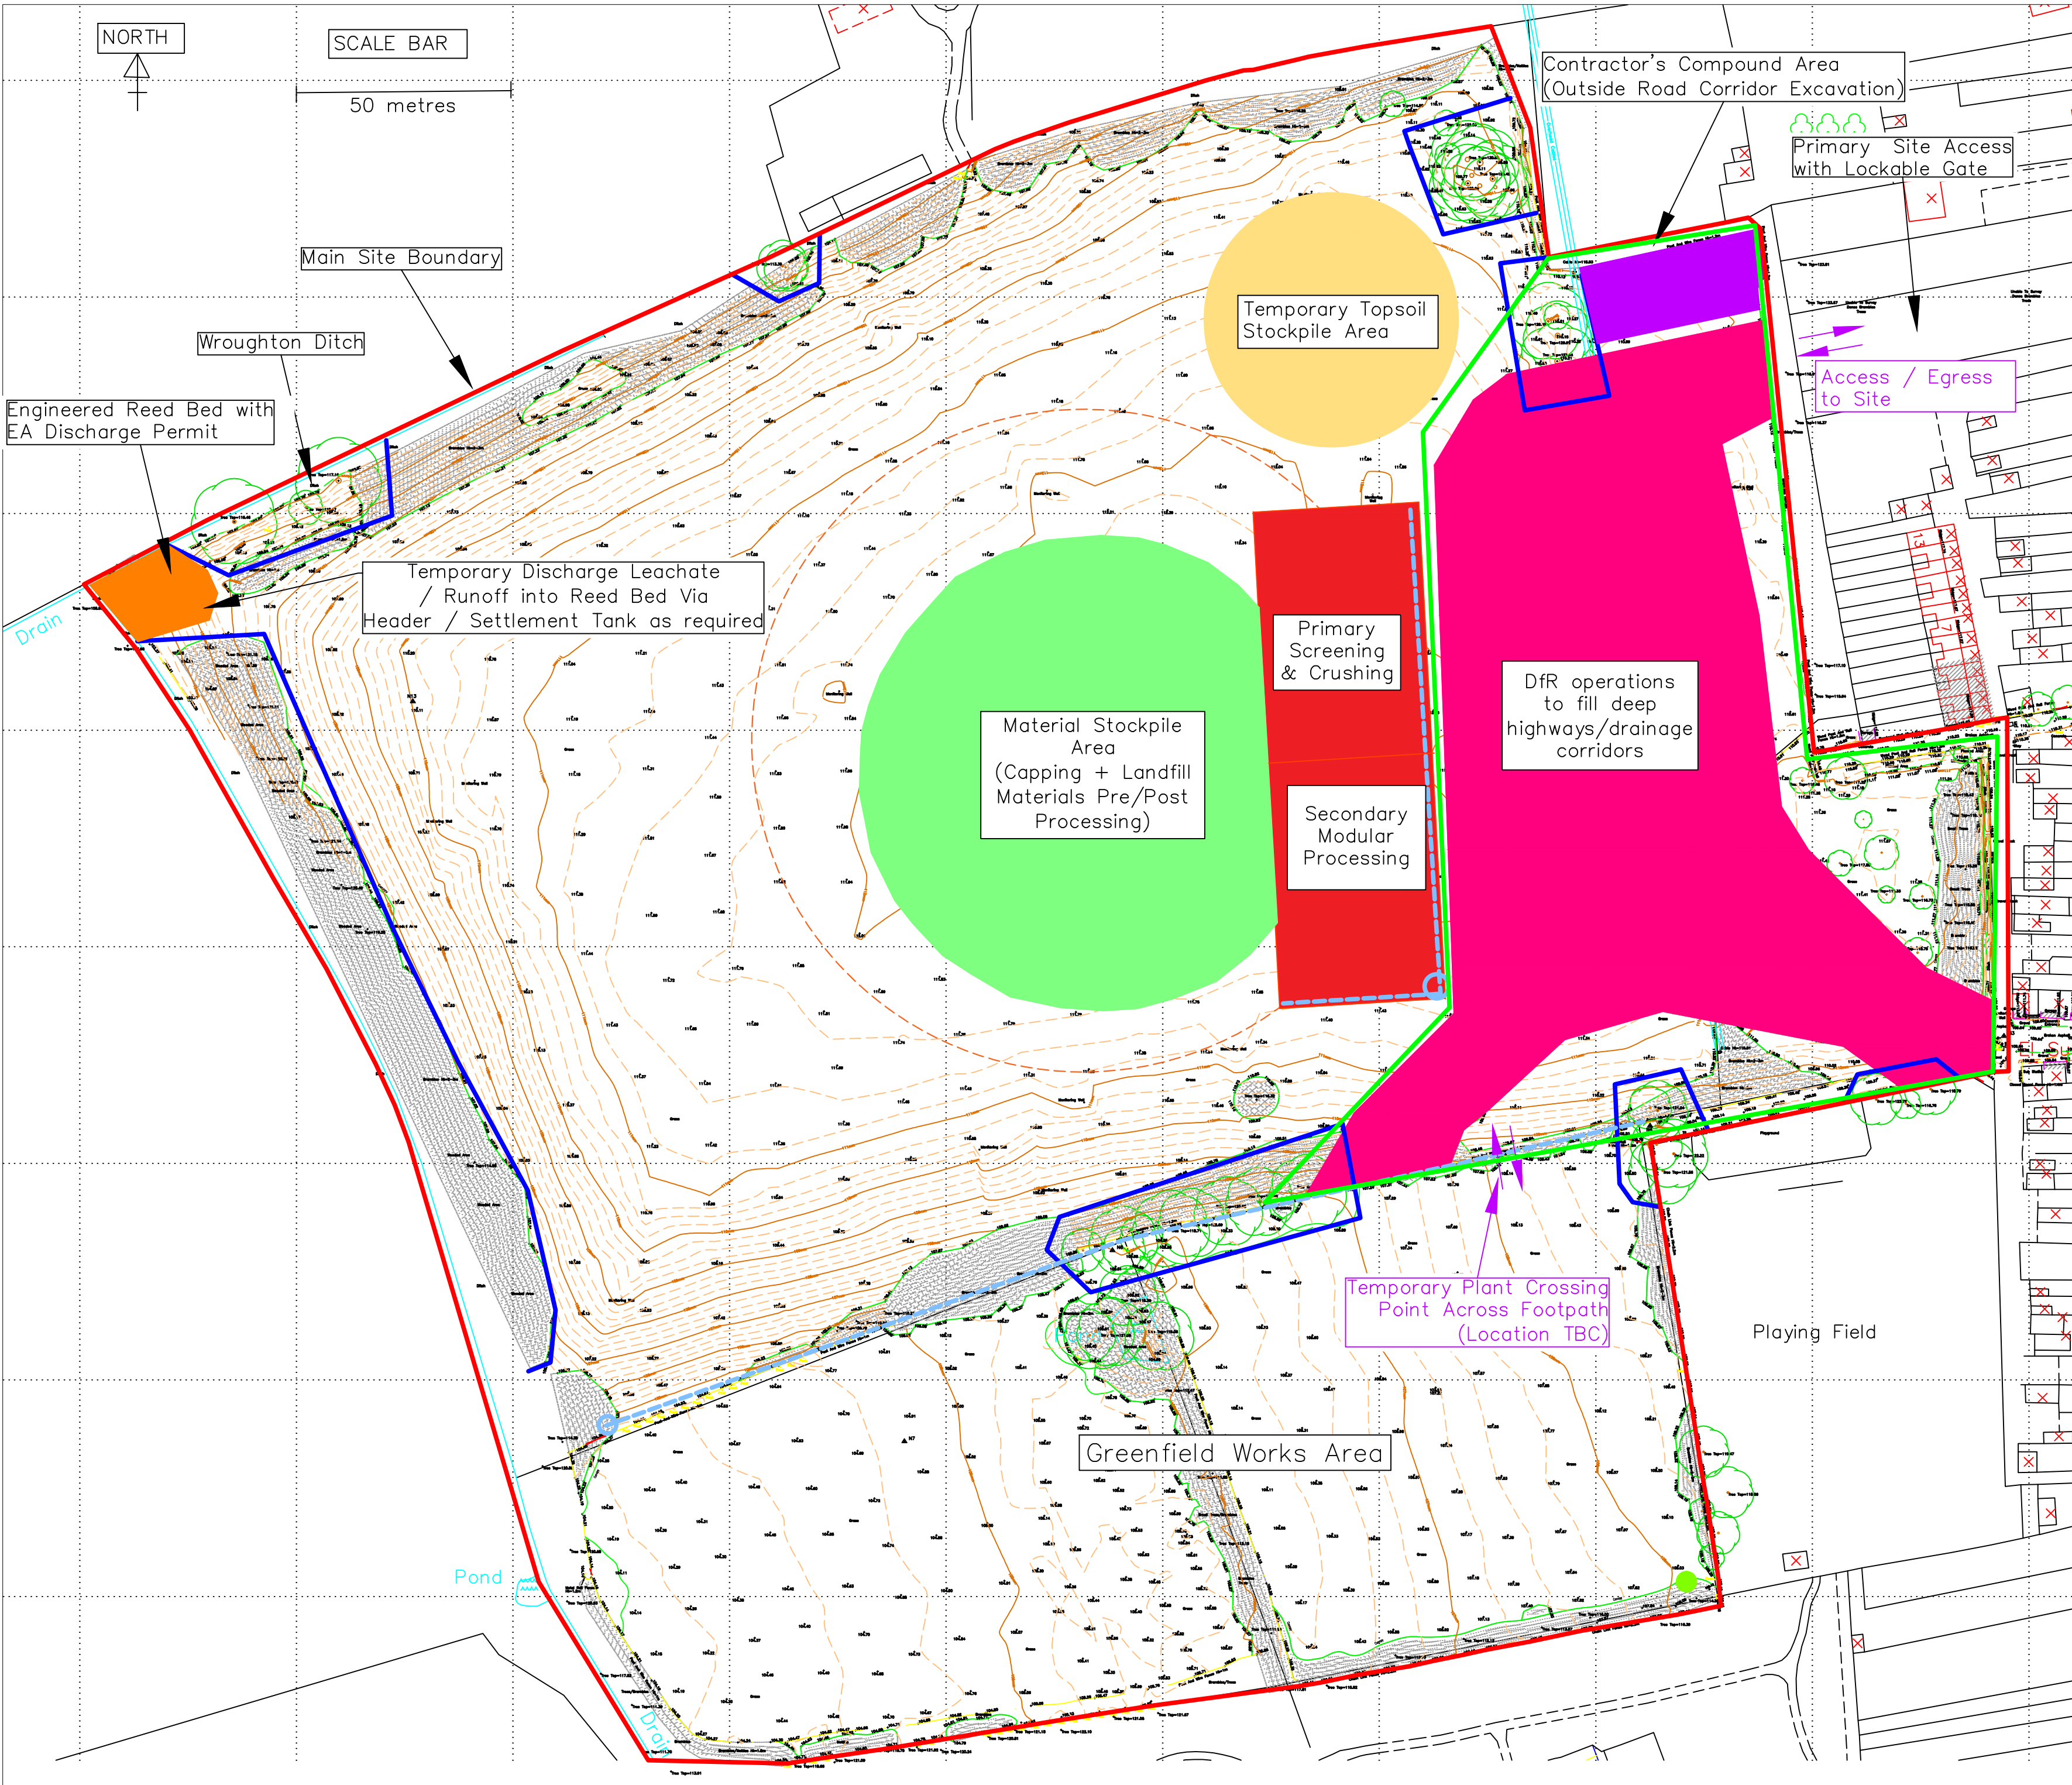

LEGEND

- Main Site Boundary
- Proposed DfR permit operations site boundary
- Areas of Deep Excavation in Landfill Waste required (and reuse/recovery under DfR permit)
- Approximate Area of Top Mound CUT for Cricket Oval
- Materials Processing (Treatment)
- Leachate / Runoff + Temporary Sump
- Temporary Stockpile Area (Landfill materials + Capping Materials)
- Temporary Topsoil Stockpile Area
- Contractor's Compound
- Engineered Reed Bed Treatment
- Potential Tree Protection Fence (TBC)

Notes: North to top of drawing.
Existing topographic levels included on drawing in mAOD.

E		
D		
C		
B		
A	For DfR application	10/01/2026
Rev.	Description	Date



☎: +44 (0) 1268 502 272 (Essex)
☎: +44 (0) 117 982 0025 (Bristol)
✉: info@soilfix.co.uk
🌐: www.soilfix.co.uk

Site Address:
**Wroughton Closed Landfill,
Wroughton, Swindon**

Title: **Remediation and Recovery Site Layout
(Proposed)**

Client: **Hill**

Drawn: PH	Checked: PH	Appvd: PH	Rev:
Contract: C578.HDL	Dwg No: C578-BPA-DWG-RRSL	Scale: See Scale Bar	