


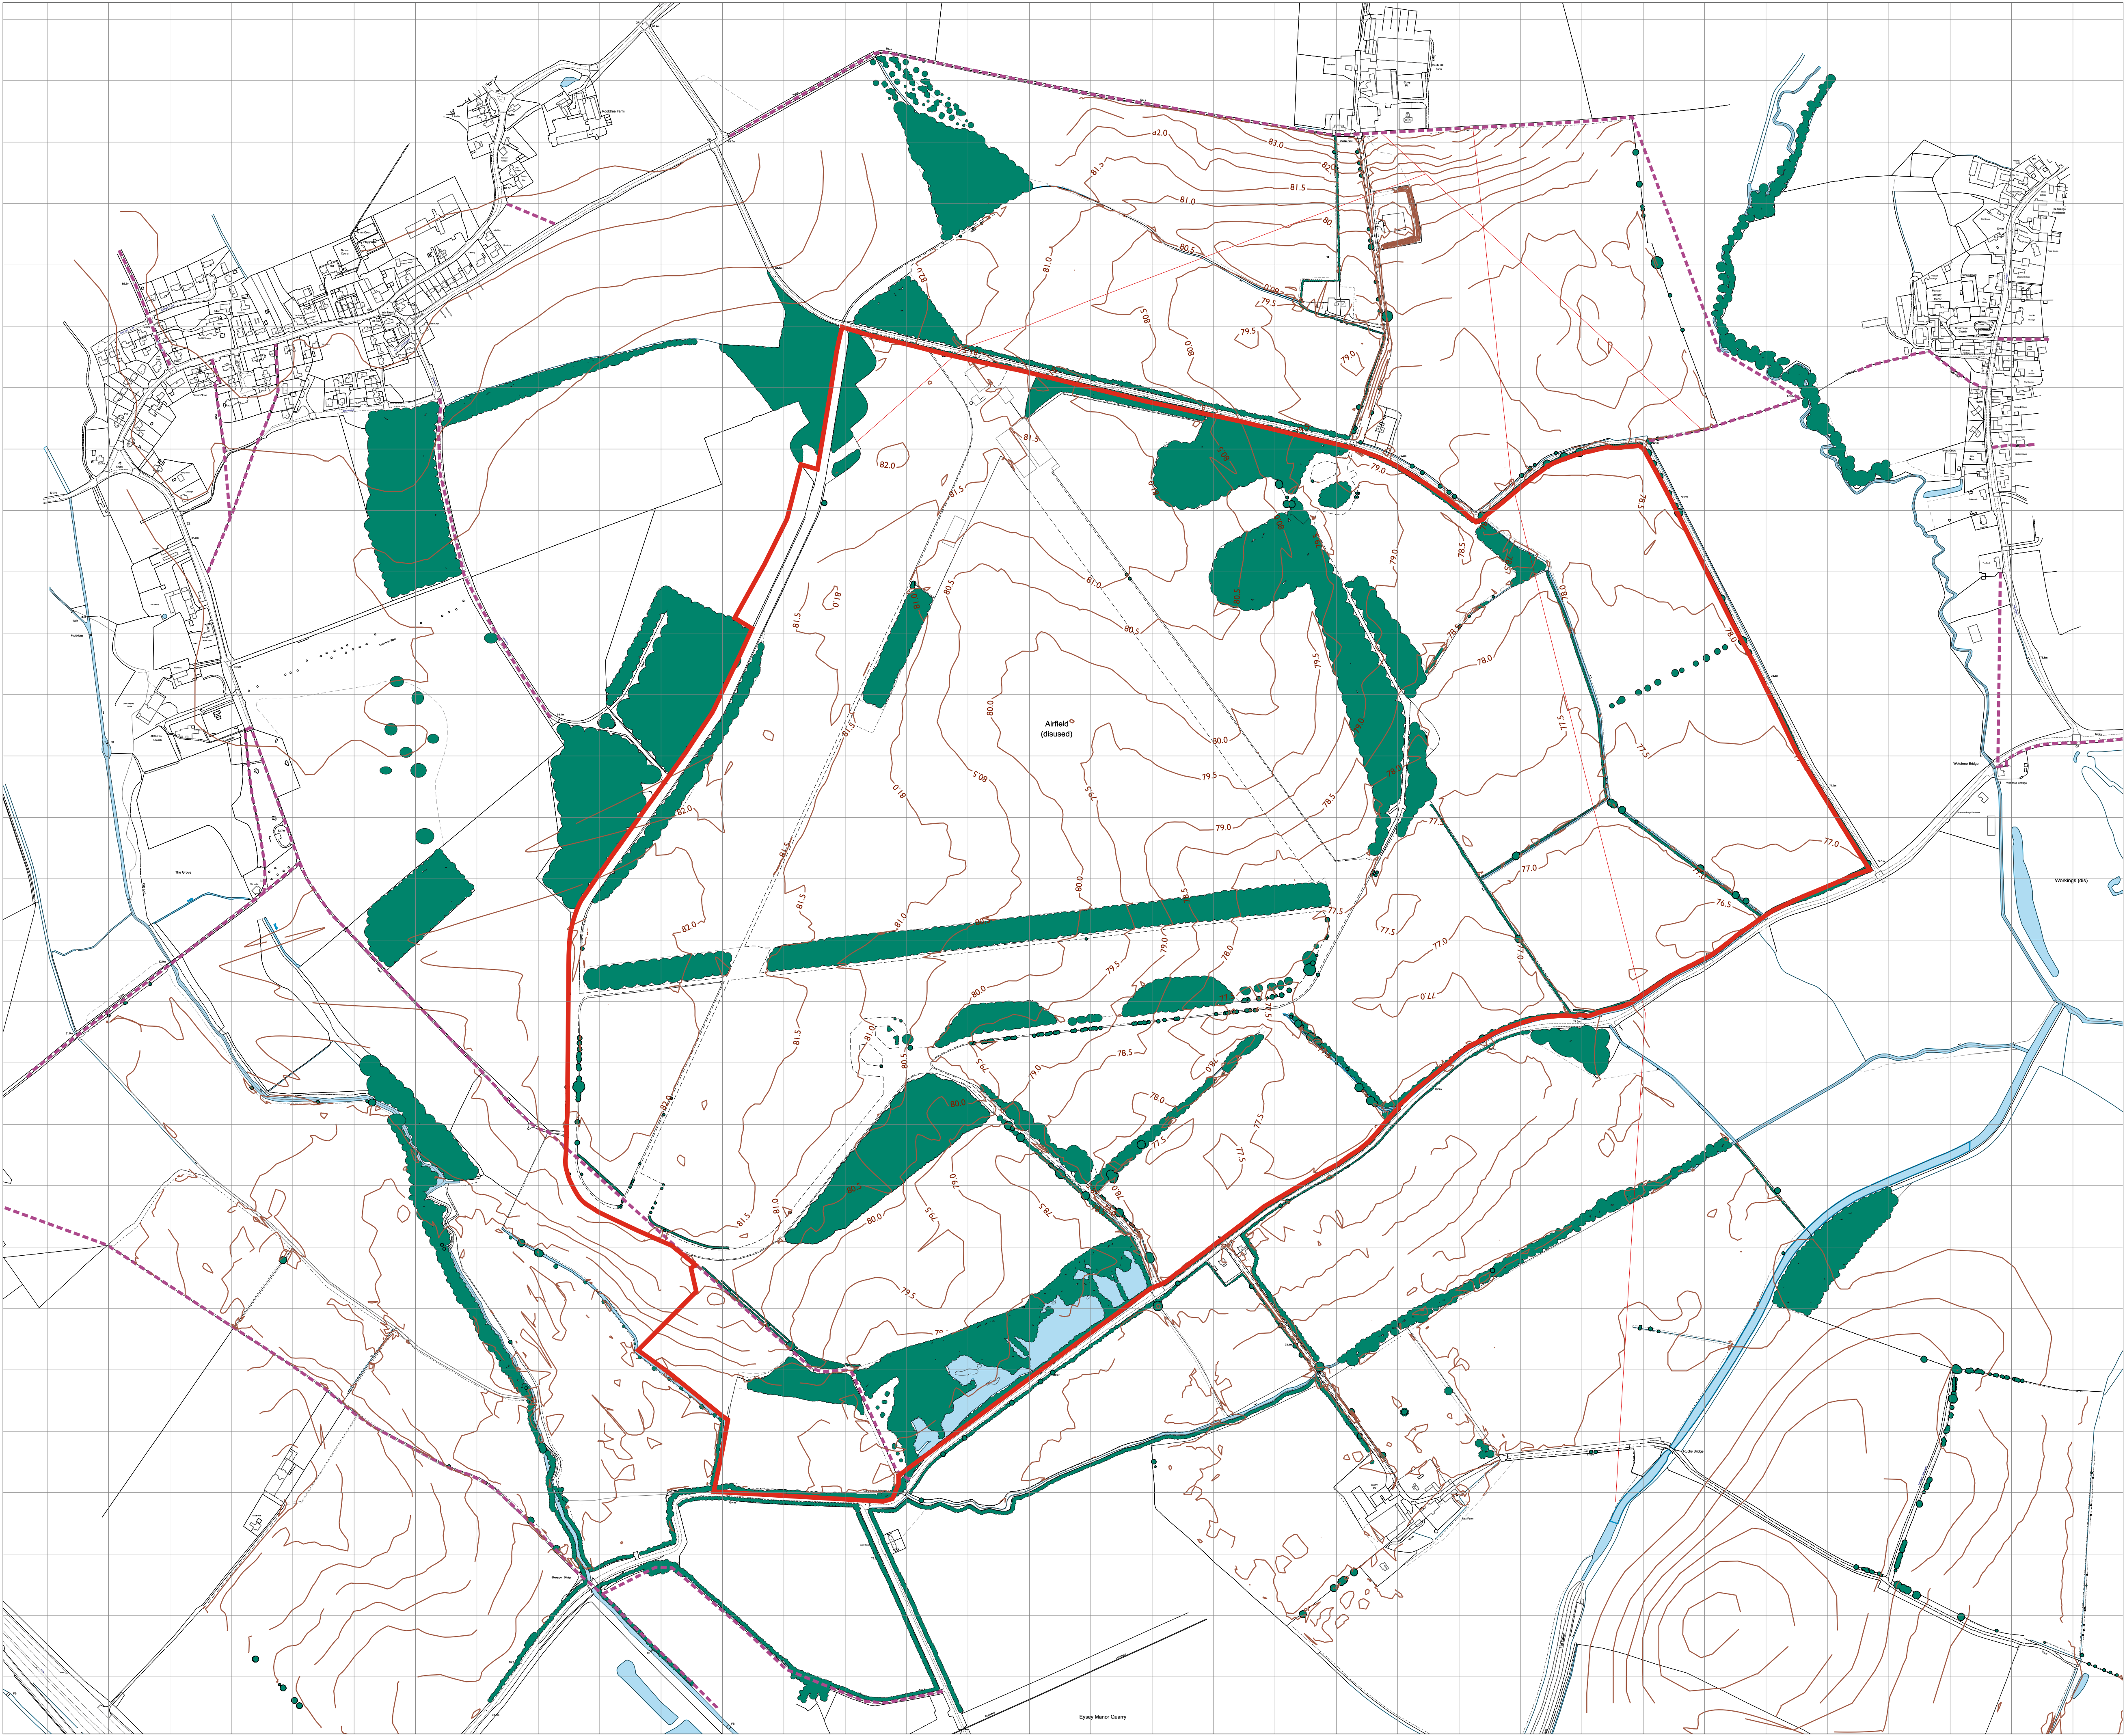

LEGEND

Planning Application Area

Existing contours

Existing tree, shrub, hedge and woodland

Existing pond and wetland

Public Rights of Way

INFORMATION

0 500 METRES

© Crown copyright and database rights 2020 Ordnance Survey 0100031673

CLIENT

PROJECT

Airfield Quarry

TITLE

Existing Situation

SCALE

1:5,000 @A1
1:10,000 @A3

DRAWN BY

KH/TW

DATE

Oct 2020

DRAWING NUMBER

D10_LAN_203

REV

v1.1

ESP

Chartered Surveyors
Chartered Landscape Architects
Environmental Consultants
Health and Safety Consultants

The Creative Industries Centre
Glaisher Drive
Wolverhampton
WV10 9TG
Tel: 01902 771311