

Photographic Plate(s) : 12 and 13 - Building 3, further air extraction to remove lightweights and produce clean 20mm and 40mm hardcore for Blending.


Photographic Plate(s) : 14 & 15 - Area 4, Finlay Crusher and showing Excavator on +30mm Hardcore from Building 1



Photographic Plate(s) : 16 - Area 4, Clean Concrete (17.01.01) Stockpile - Direct From External Sources





Photographic Plate(s) : 17 - Area 4, Ex Finlay Crusher PRODUCT - Recycled Type 1


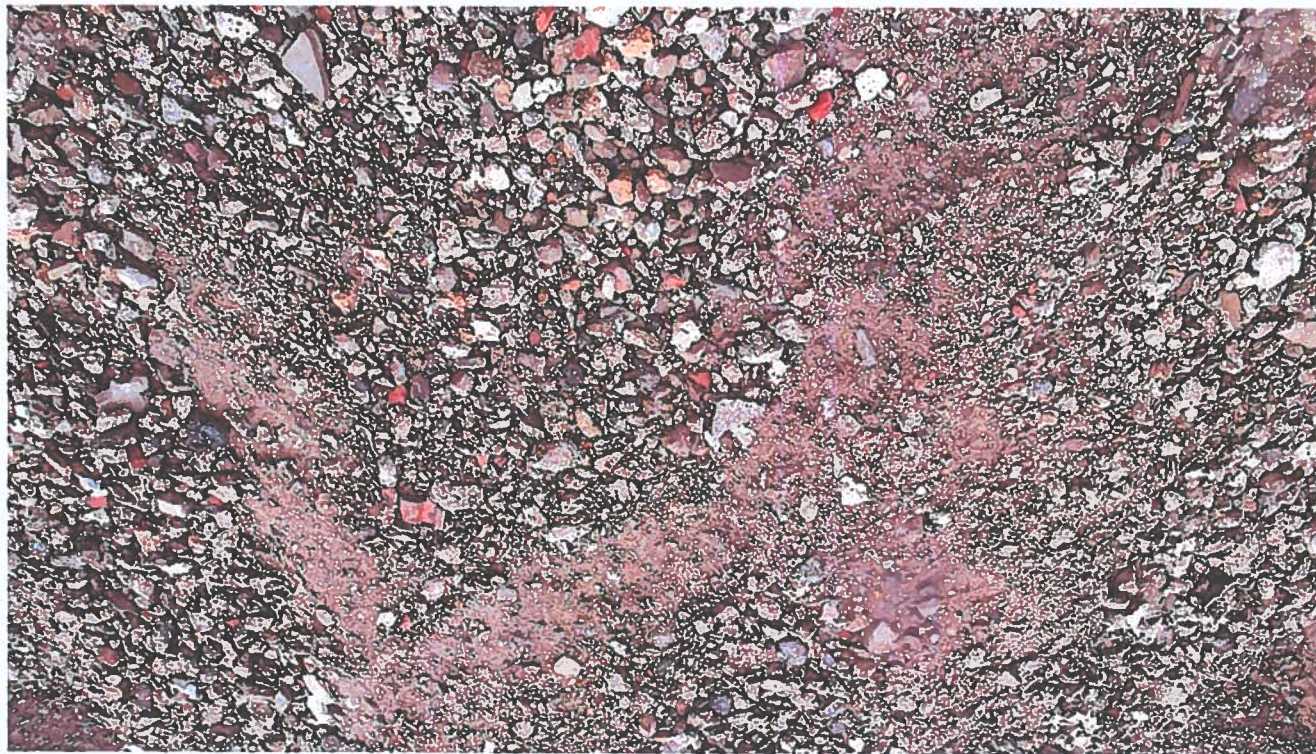




Photographic Plate(s) : 18 & 19 - Area 4 Ex Finlay Crusher PRODUCT - Recycled 6F5 and close up

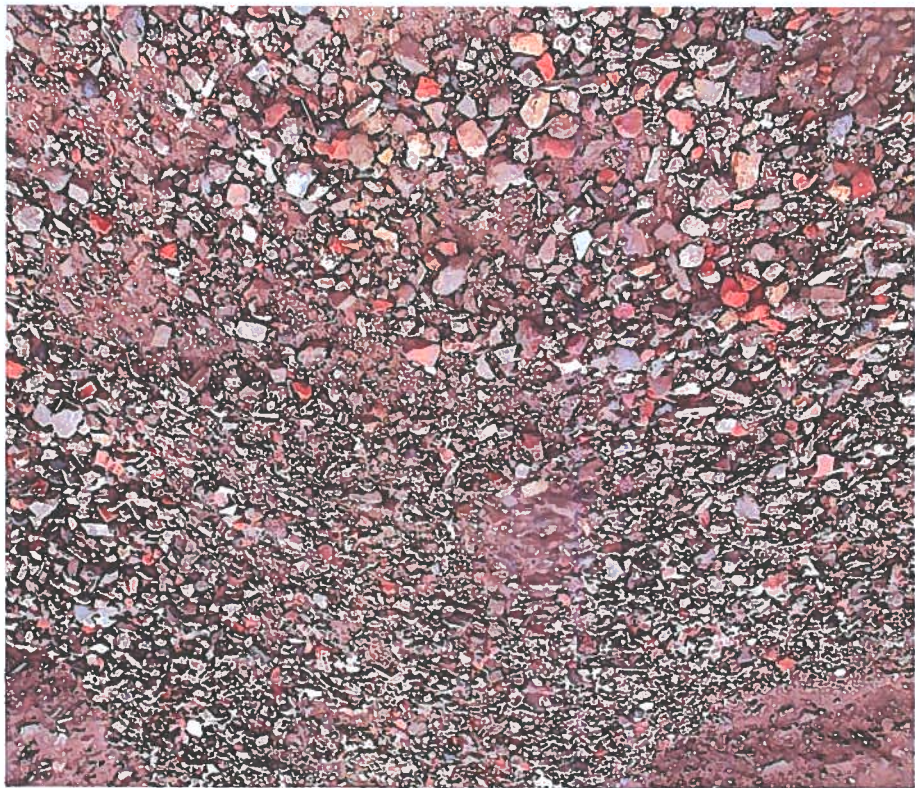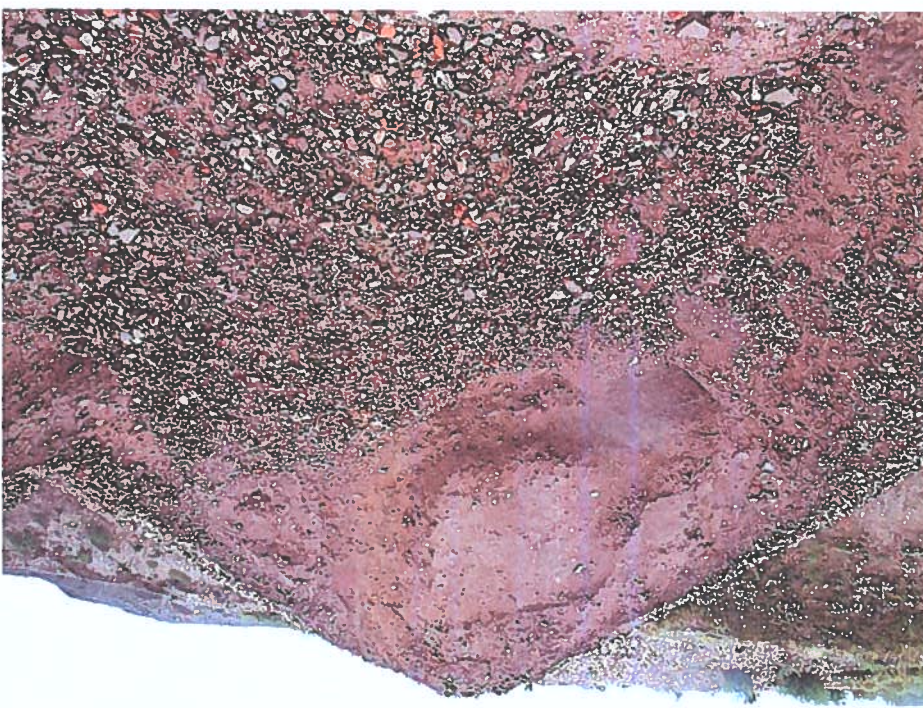


Photographic Plate(s) : 20 & 21 - Area 4, Finlay Dry Screen Plant showing -30mm+10mm by-product production pile

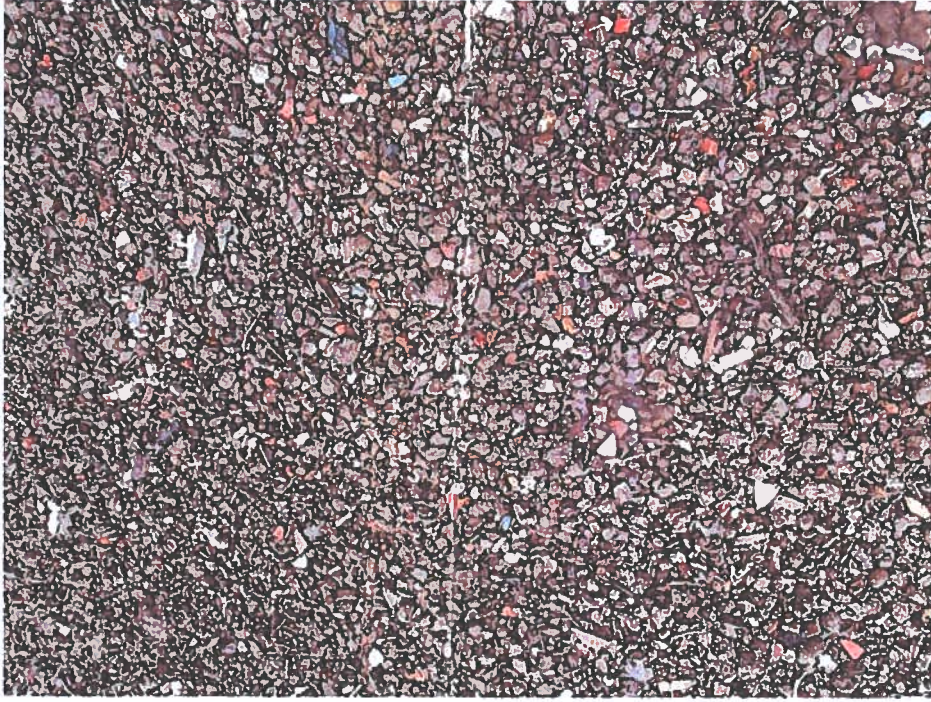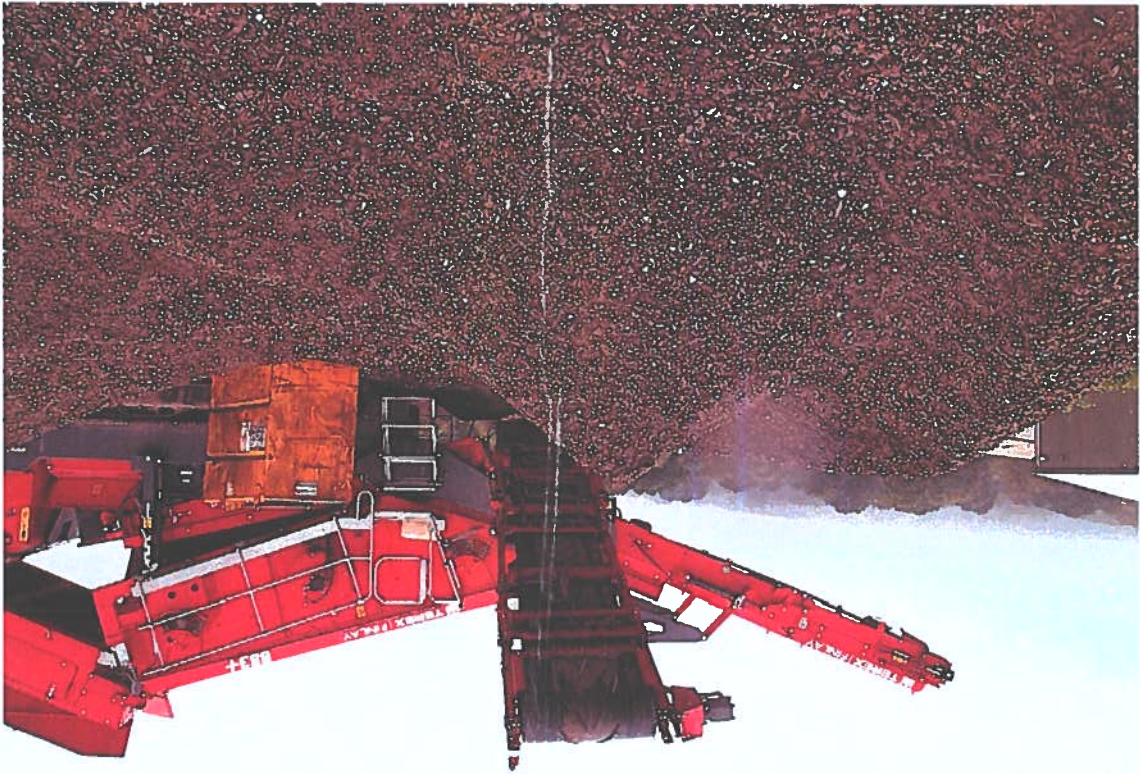

Close up

Photographic Plate(s) : 22 - Area 4, Ex Finlay Screener PRODUCT: -10mm Recycled Aggregate Fill
- Production pile beneath conveyor discharge

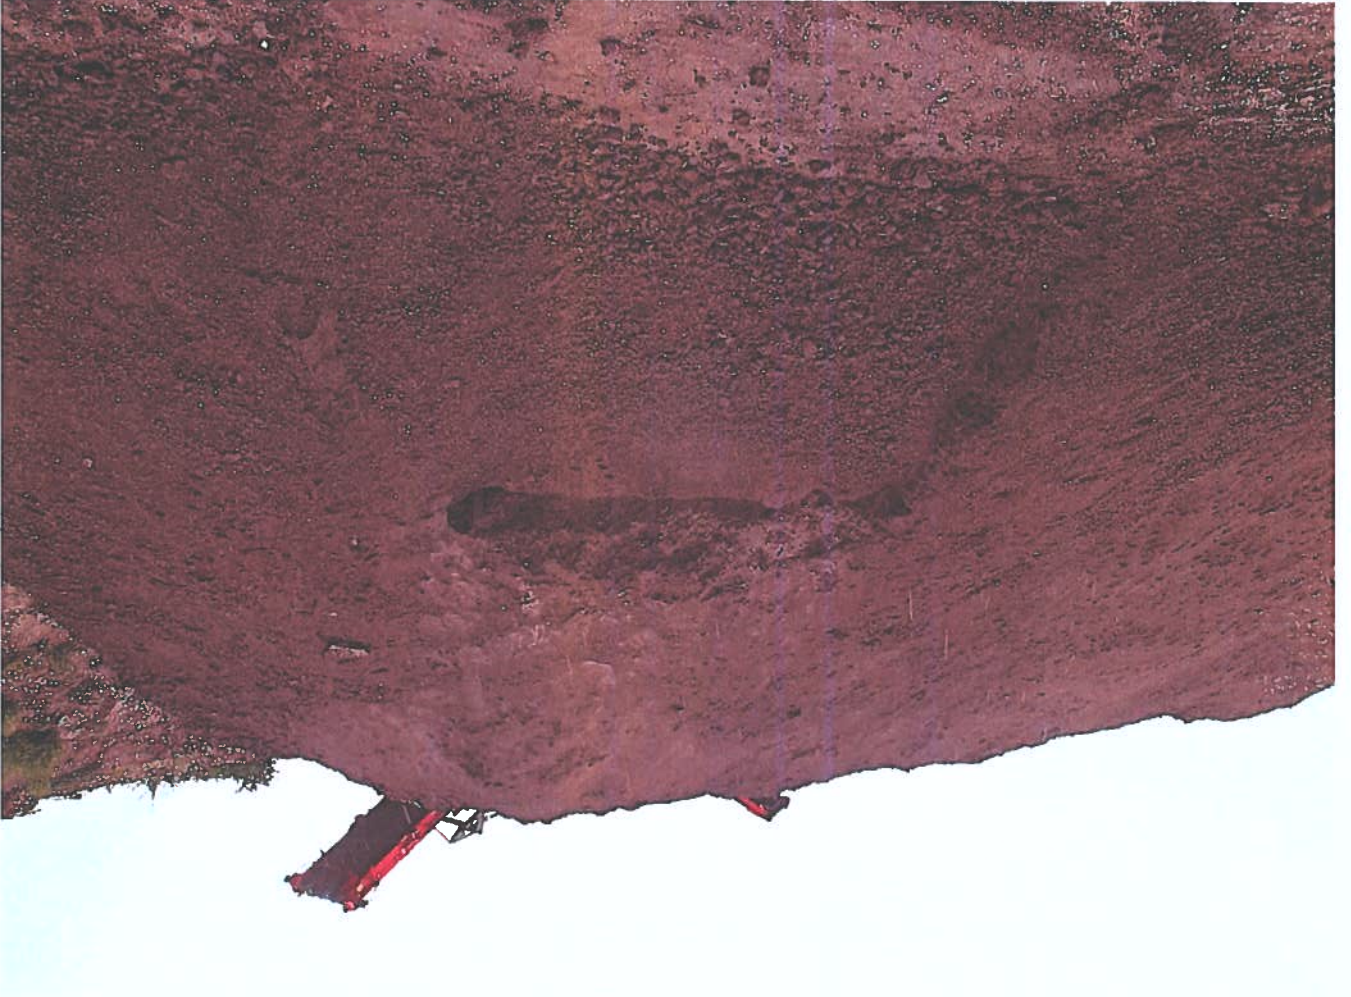

Lisa Rutter

From: Control 5
Sent: 03 April 2023 16:48
To: Lisa Rutter
Subject: FW: Order Confirmation #1004285

FW: Order Confirmation #1004285

Ace Liftaway

Order Number #1004285

Billing Address

First Name: Victoria
Last Name: Taylor
Address Line 1: 16 Viking Close
Town: Southampton
County: Hampshire
Postcode: SO16 8BZ
Country: GB
Email: day774@hotmail.com
Phone: 07926560700

Shipping Address

First Name: Victoria
Last Name: Taylor
Address Line 1: 16 Viking Close
Town: Southampton
County: Hampshire
Postcode: SO16 8BZ
Country: GB
Email: day774@hotmail.com
Phone: 07926560700

Payment Method: sagepayform

Order Details

Product	Price	Total
---------	-------	-------

Ayrd Maxi Skip

How long would like your skip?: 2 weeks

Type of waste: Inert waste (all soil/rubble)

Is this a skip exchange?: No - Only skip delivery

On/Off road?: Off road

Delivery Date: 21-04-2023

Delivery Address: SO16 8

Delivery Notes: Cart Subtotal

Order VAT


Order Total

£197.08
£39.42
£236.50


£197.08 x1 £197.08


If you did not expect to receive this email from Ace Liftaway (www.aceliftaway.co.uk), then please ignore this email.
© 2023 Ace Liftaway. All Rights Reserved.

APPENDIX 5

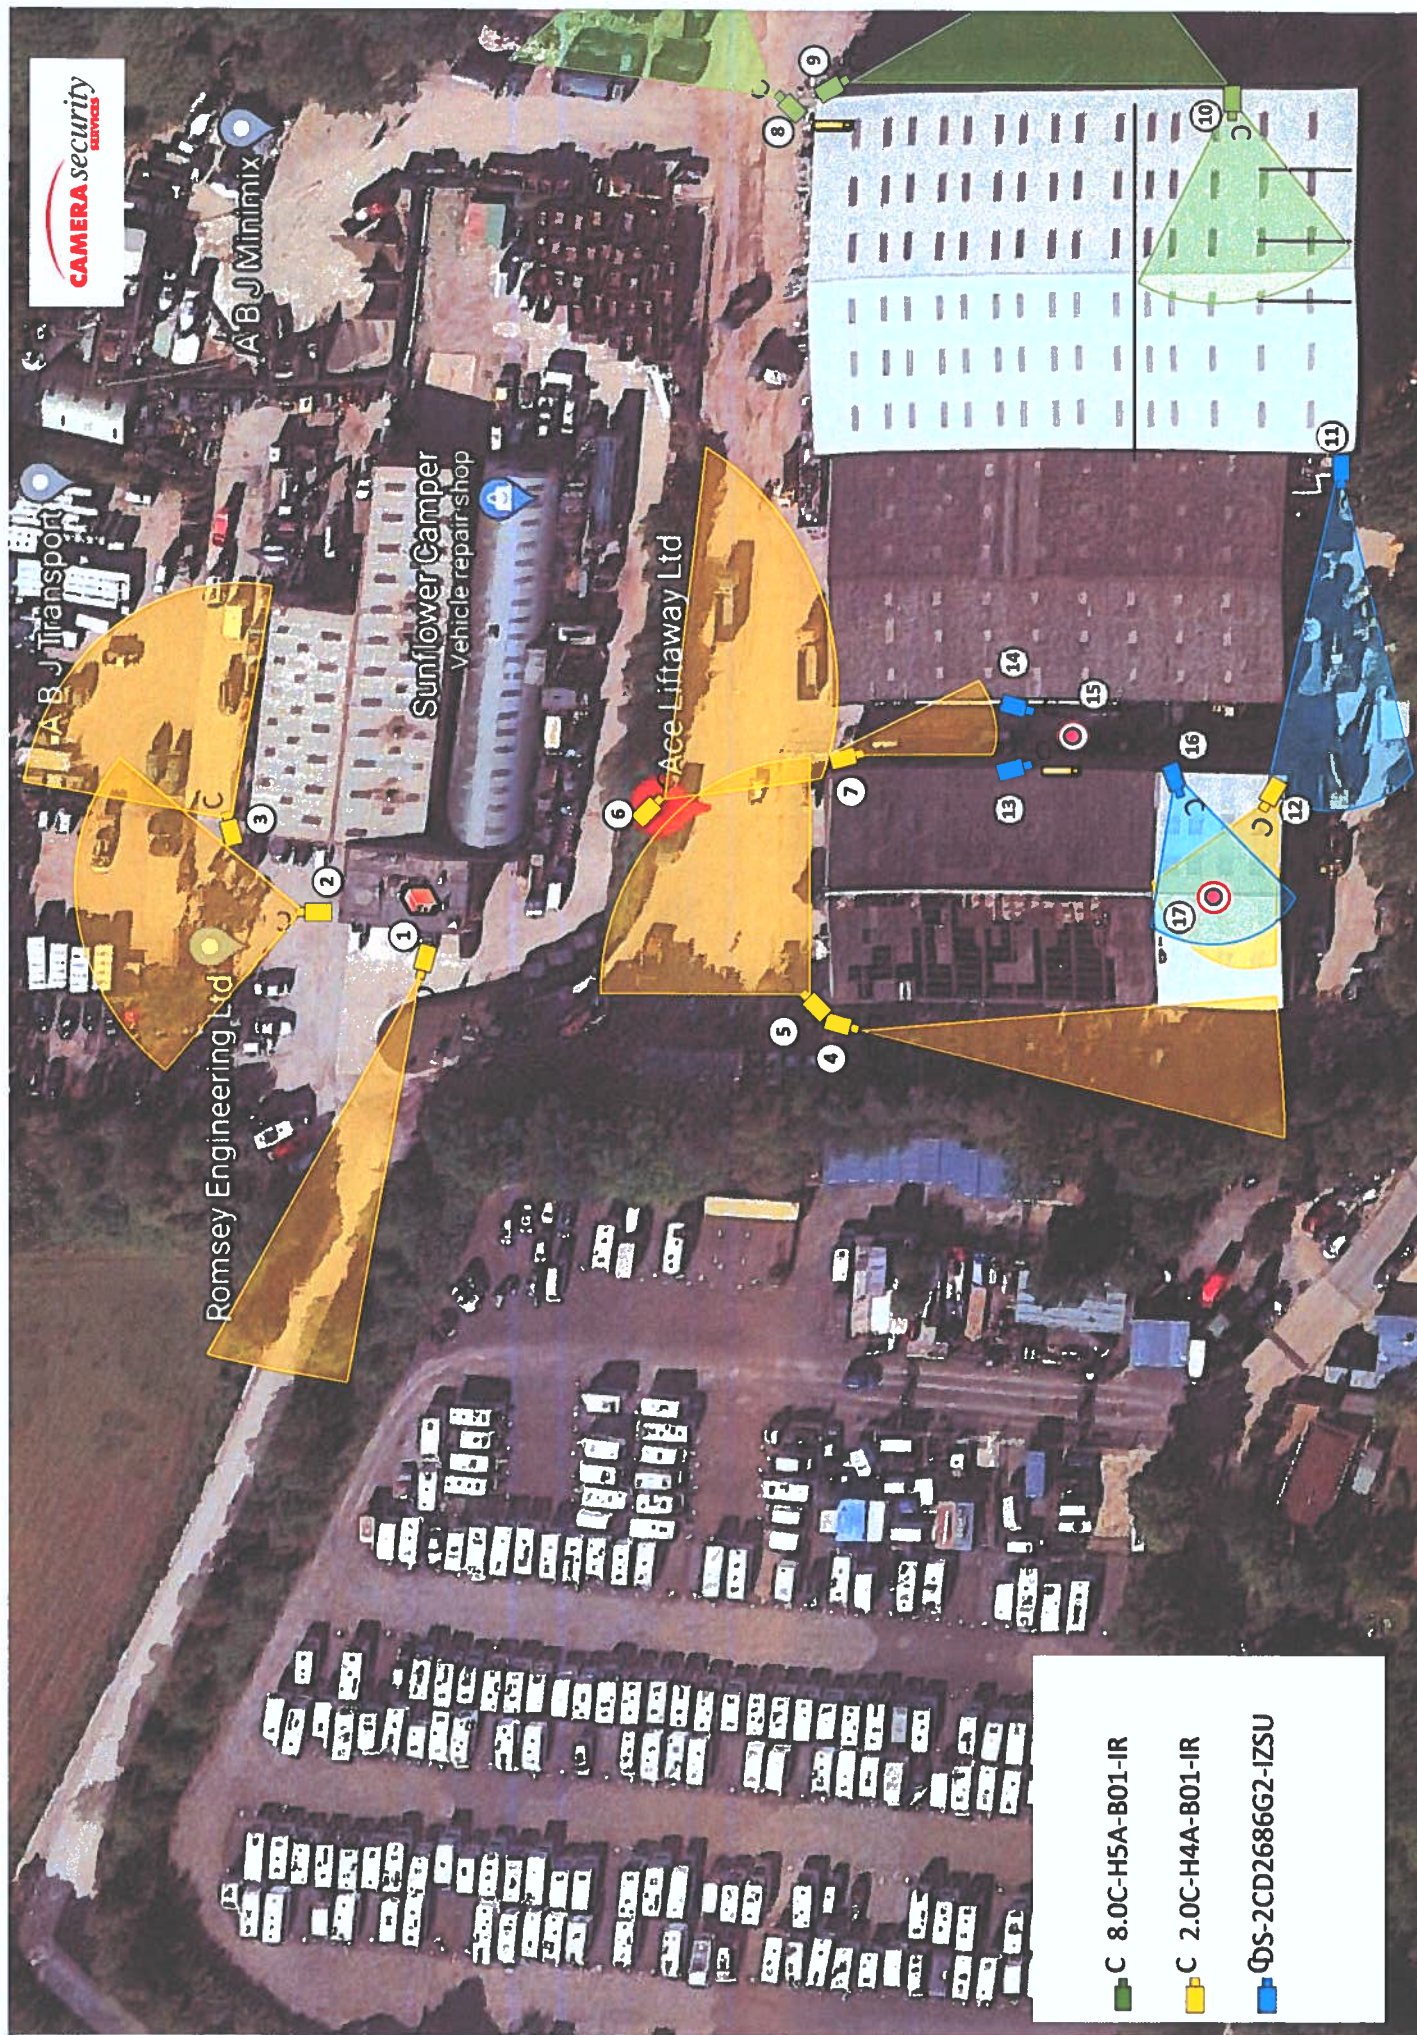

APPENDIX 6

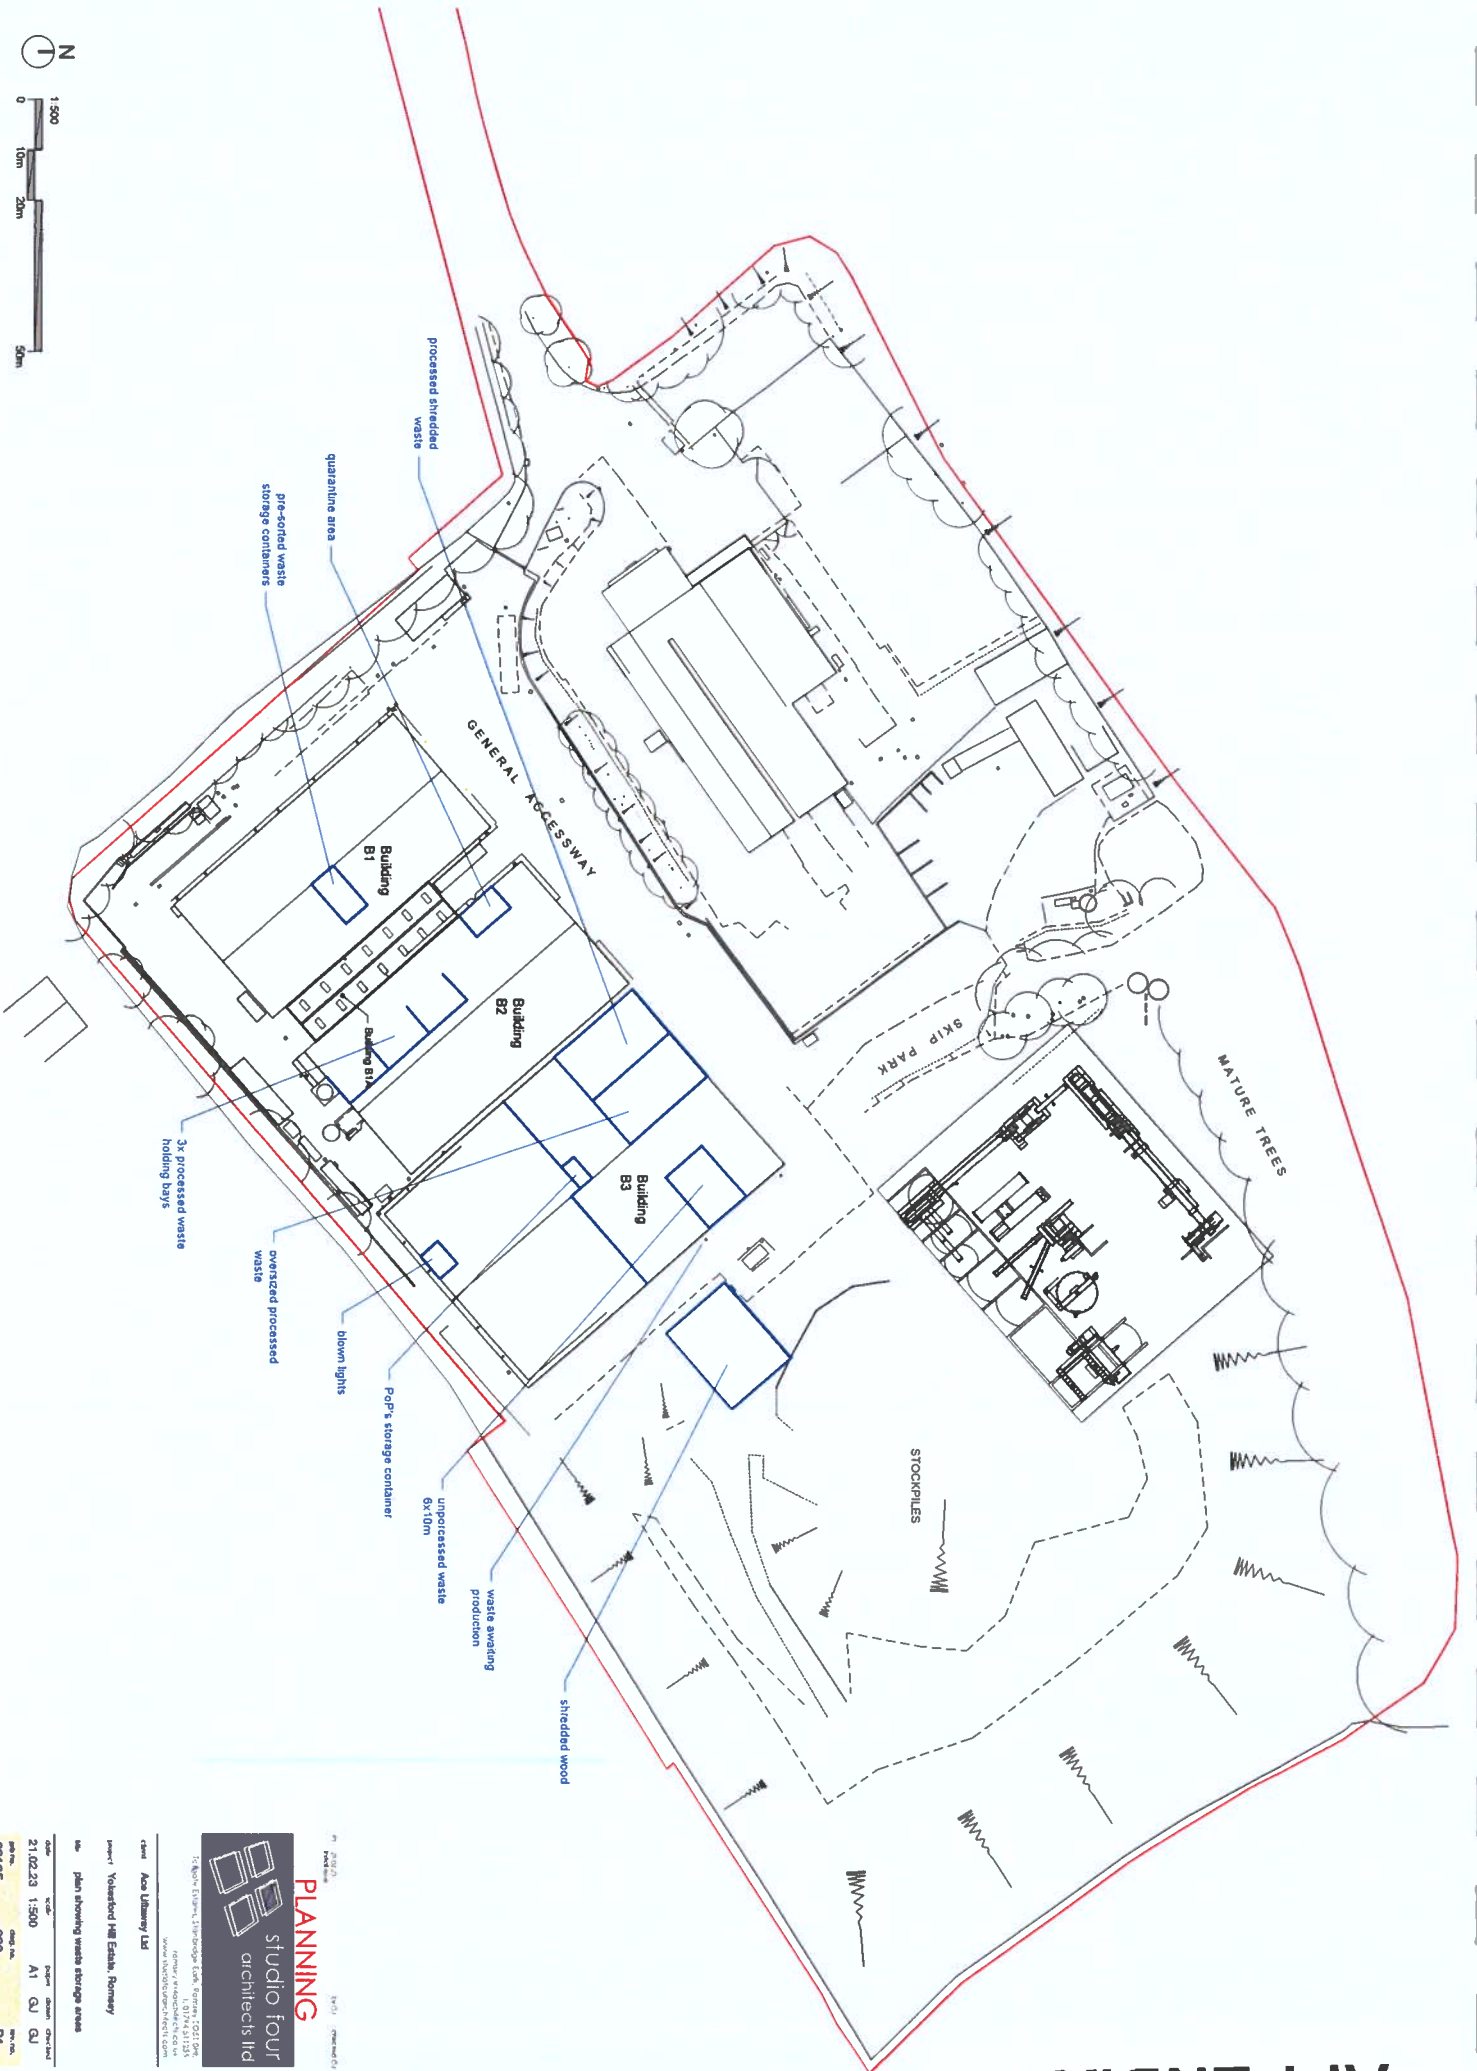


PLANNING
 studio four
 architects ltd

 www.studiofourarchitects.com

 no: **plan showing waste storage areas**

date:	21.02.23	1:500	paper:	A1	GU	GU
ref no:	39135	020	drawn by:			
			checked by:			
			approved by:			


APPENDIX 7



Mobile Plant Current Fleet

Machine	Serial Number	Manufacturer	Type	Other Info
437HT003	2680719	JCB	Loading Shovel	
JS145WHR003	2961786	JCB	Wheeled	
JS220X-Series003	2874423	JCB	Tracked	DP320/41632U2794621
JCB 437HT002	2680594	JCB	Loading Shovel	Eng - 22481980
JS220X-Series002	2846921	JCB	Tracked	DJ320/41790U3310919
JS150X-Series001	2770115	JCB	Tracked	SJ320/41794U3310219
JS150X-Series002	2875639	JCB	Tracked	
JS 16C-1	2702078	JCB	Mini Digger	
Finley 883+002	TRX8835TLGDG115922	Terex	Screeners	W2304146
TDS820 Shredder	TRXDS820HDGKA1278 / 2019	Terex	Shredder	Scania Engine
J-1170 Crusher	TRX1170AJOMH64579	Terex	Crusher	DC09 071A - 70133314
JS220X-Series001	2500552	JCB	Tracked	DJ320/41622U0345919
JCB 560/80	2731871	JCB	Load All	
722 Dumptruck	0833030	JCB	Dumptruck	21596602
Teletruck001	1176415	JCB	Teletruck	HR51431U925899P
Teletruck002	2318035	JCB	Teletruck	GN65949U907267Y
JS 200w 002	1542134	JCB	Rehandler	4HK1XY5J02477208
JS 220 XD 002	2136034	JCB	Tracked	DH320/40789U1697514
JS160 LC	2440504	JCB	Tracked	SH320/40613U2633514
JS 86 C-1	2250451	JCB	8Tonne Excavator	4621700450
WORKMAX	1629862	JCB	WORKMAX	007783
GENERATOR	1205015	JCB	Generator	SCANIA 1064589
TRACKSTACK	1235	TRACKSTACK	Conveyour	TD2011L04 - 11668411
D61 PX-15	B41143	KOMATSU	Dozer	
J600 SSL	L248415	DAF/Johnson	Roadsweeper	WU03 BFL
GENIE CHERRY Picker	16578	GENIE	Cherry Picker	MODEL 24525
Finley 883+001	TRX8835TTDGD197852	Terex Finley	Screeners	W2306001
Spalack				
Vibromax	2491342	JCB	Twin Roller	VMT260
526/56 AG+	1448165	JCB	Loadall FARM	SF320/4012U1120410
520/40	2799079	JCB	Loadall	

DRAINAGE PLAN

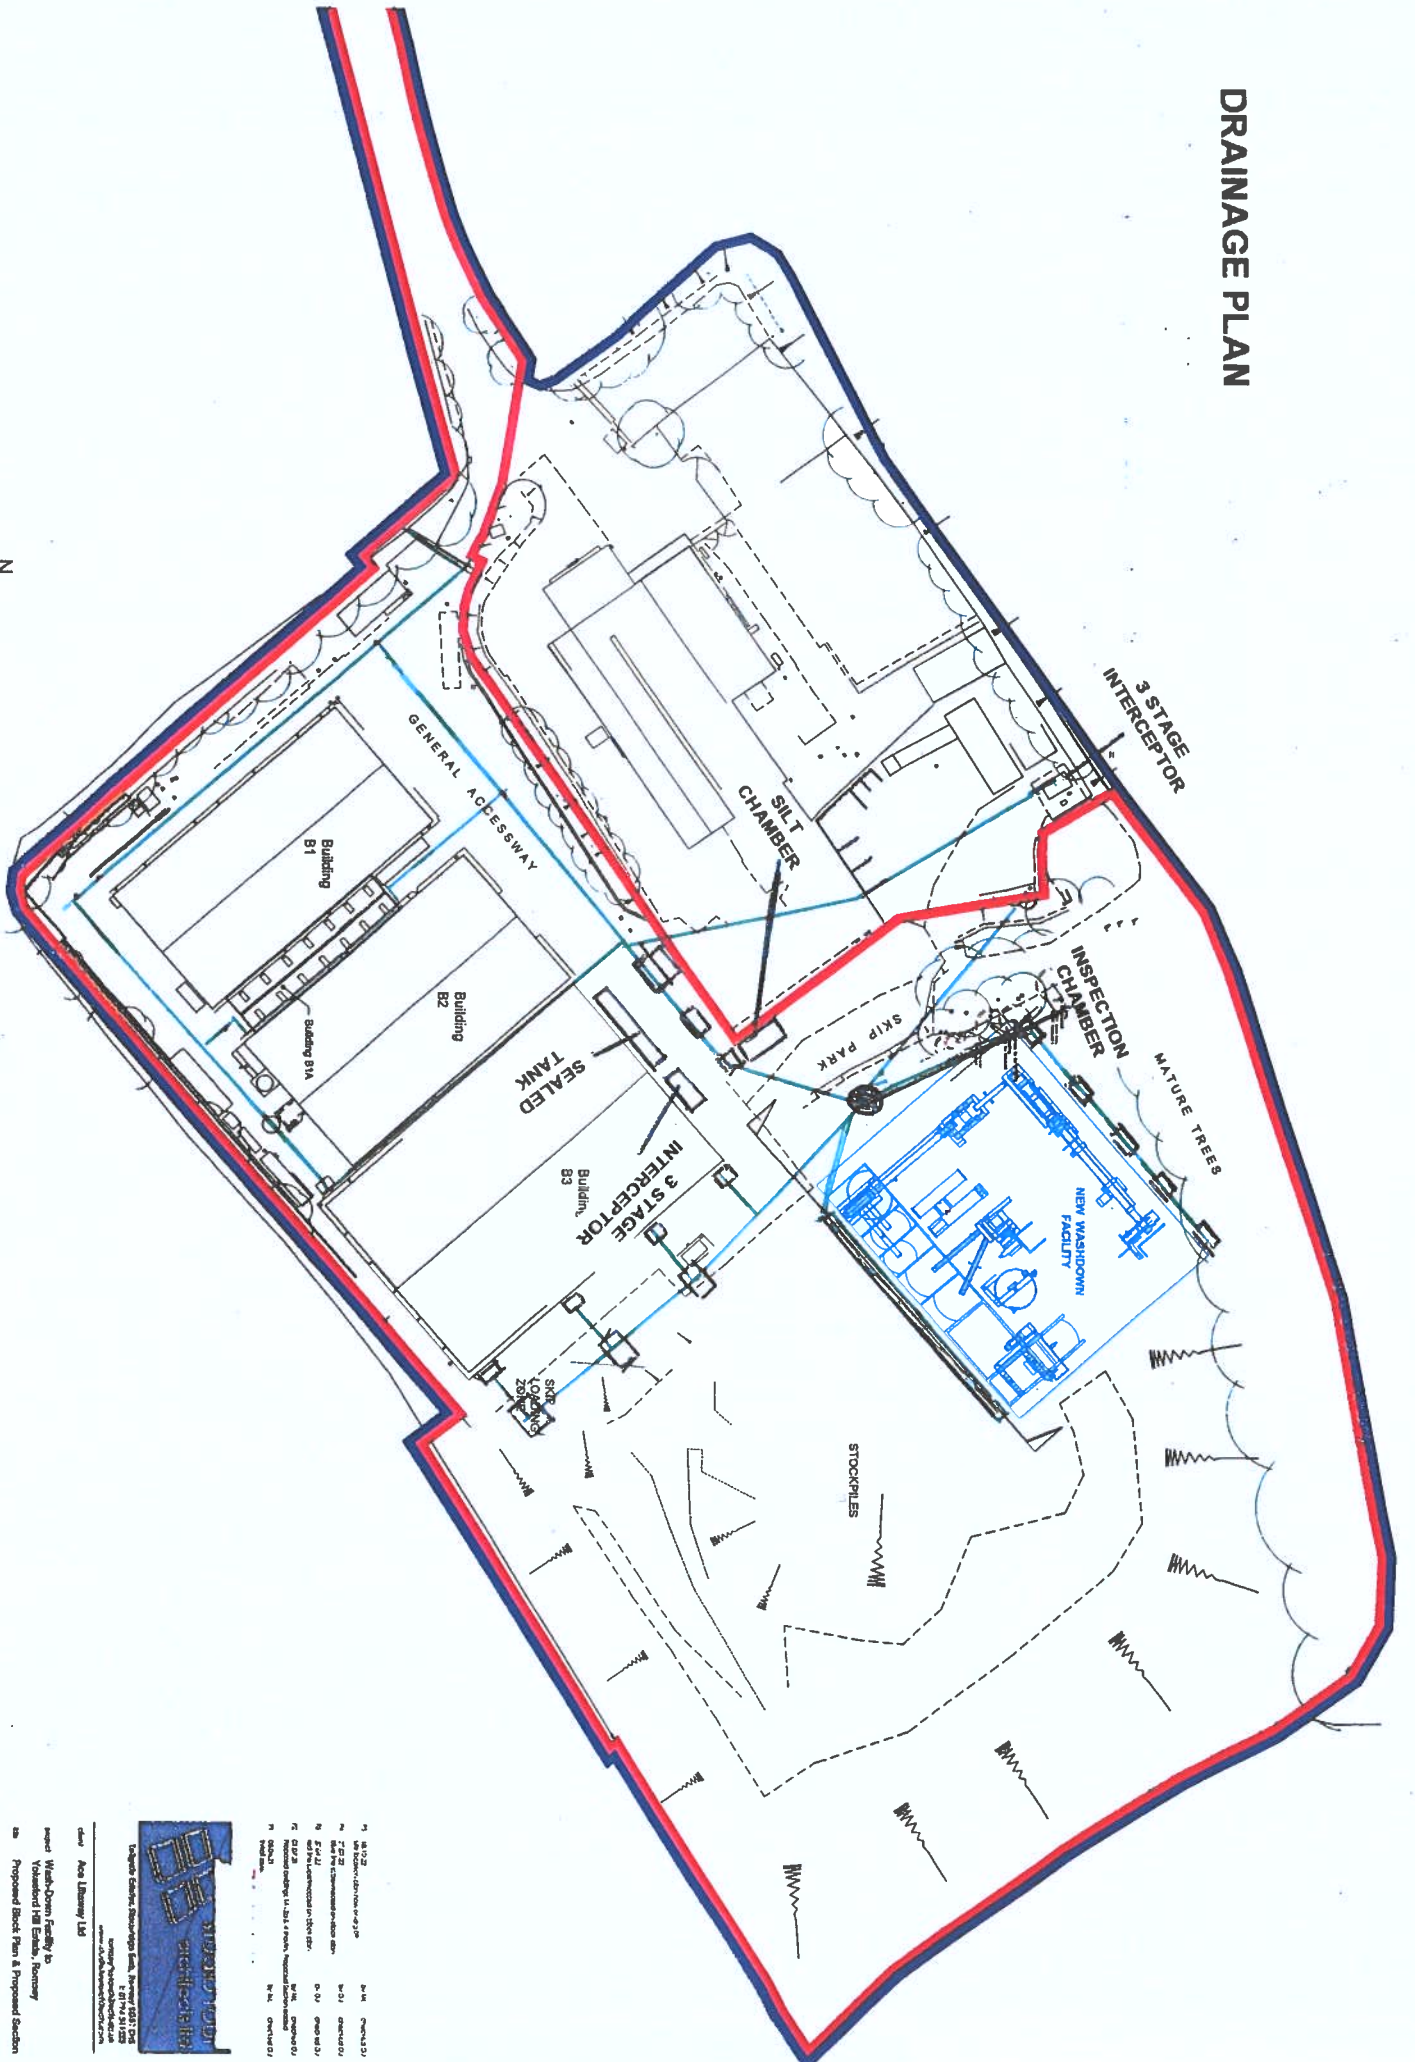

PROPOSED BLOCK PLAN 1:500



as	Proposed Block Plan & Proposed Section	checked by	ML
site	05.00.21 as shown	approved by	ML
scale	1:500	drawing no.	P5
date	01/04/21	sheet no.	P5
author	381335		






(c) Crown Copyright and database rights 2023. Ordnance Survey/100022861.

Legend

Source Protection Zones merged (England)

- Zone I - Inner Protection Zone
- Zone II - Outer Protection Zone
- Zone III - Total Catchment
- Zone III - Subsurface Activity
- Zone II - Subsurface Activity
- Zone I - Subsurface Activity
- Zone of Special Interest

Projection = OSG836
 xmin = 430000
 ymin = 123000
 xmax = 439700
 ymax = 127800

Map produced by MAGiC on 15 February, 2023.
 Copyright resides with the data suppliers and the map must not be reproduced without their permission. Some information in MAGiC is a snapshot of the information that is being maintained or continually updated by the originating organisation. Please refer to the metadata for details as information may be illustrative or representative rather than definitive at this stage.