


EMP011 - Upper Yard Layout
Simplified - V8

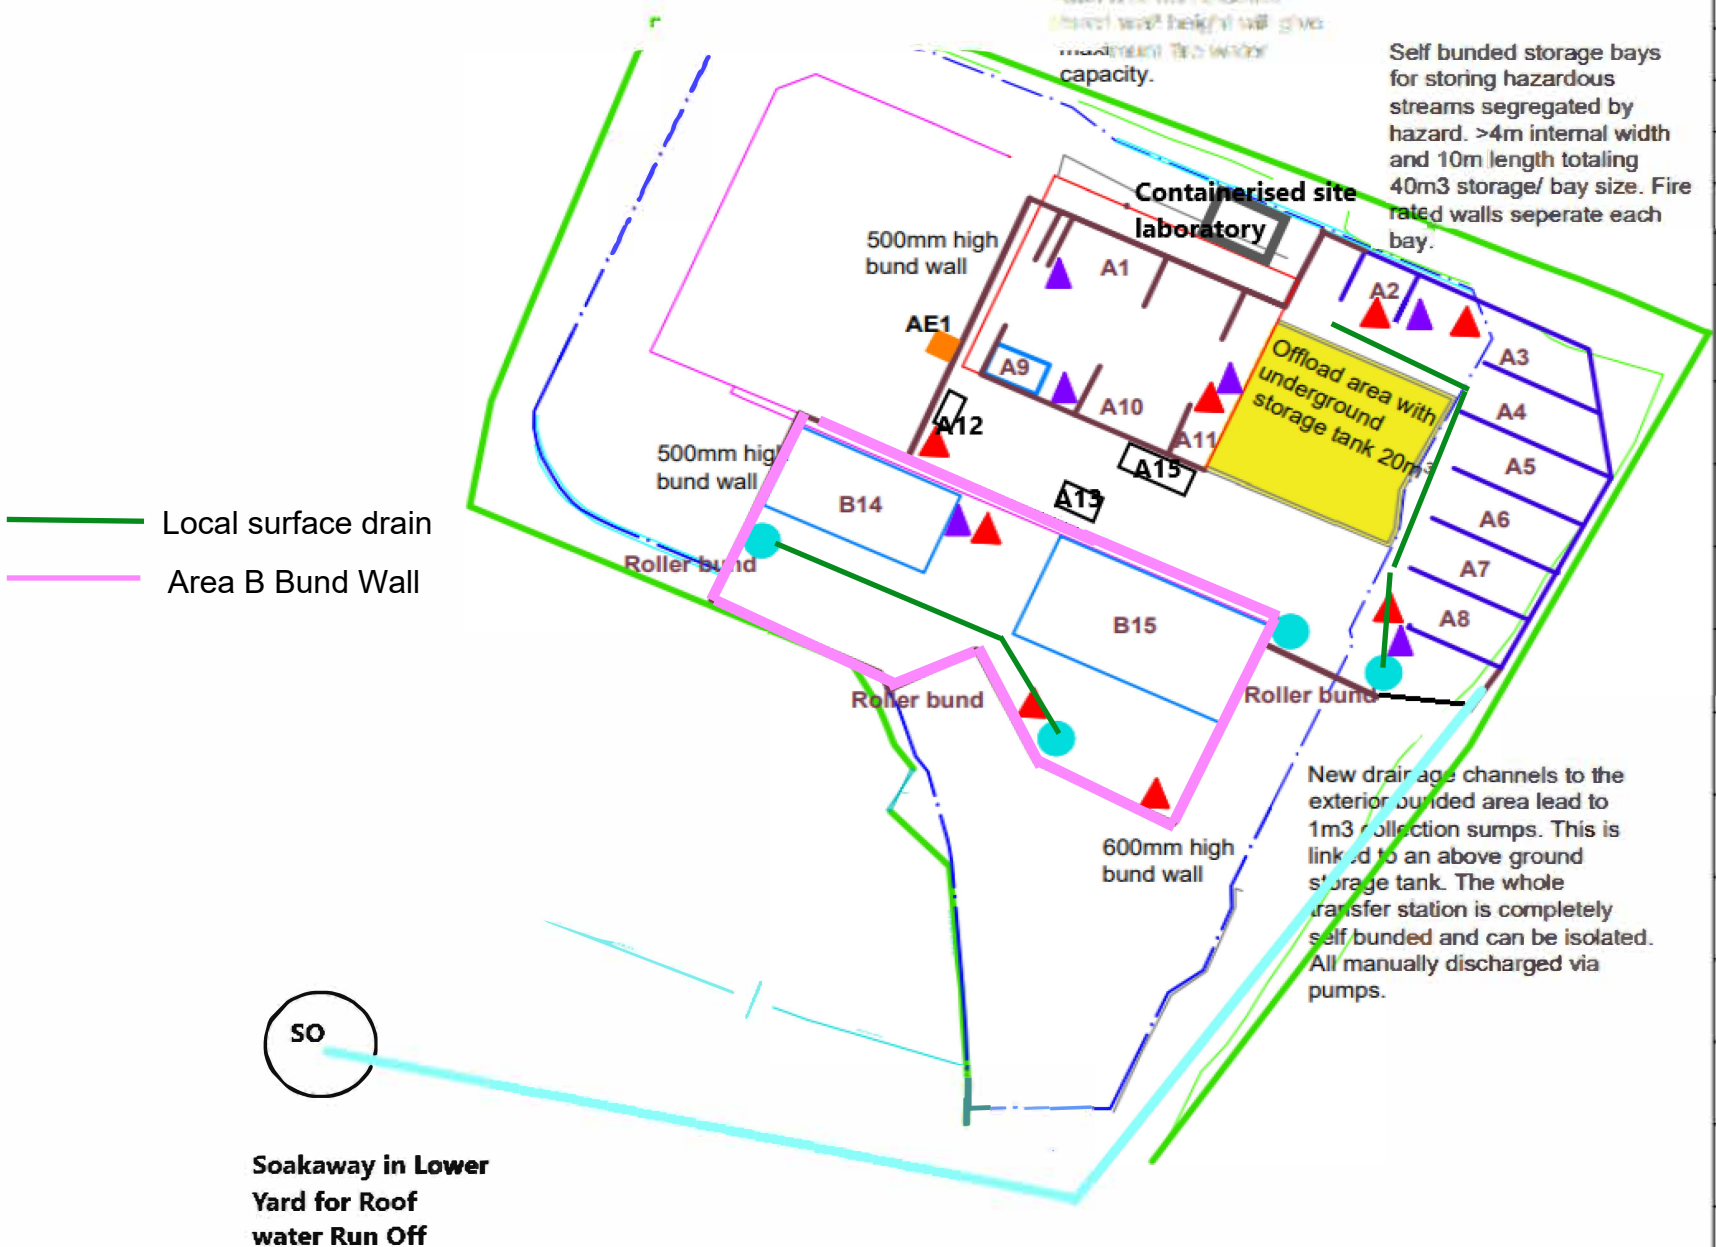

A1	Battery sorting area
A2	Toxic 20m³
A3	Flammable solids 40m³
A4	Alkali 40m³
A5	WEEE storage 40m³
A6	Acid 40m³
A7	Non / low haz 40m³
A8	Flammable liquids 30m³
A9	VOC LEV1 cabinet
A10	Waste reception- 24 pallets
A11	Oxidisers- Max 8m³
A12	Gas cylinder cage- 2m³
A13	Aerosol cage 12m³
B14	Unwashed container storage
B15	Plastic washing and granulation plant
	1m³ collection sump
	Spill kit
	Fire extinguisher
AE 1	Emissions point VOC cabinet for repacking- LEV1
A15	Outbound load container