
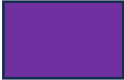


-  Tertiary Containment – 750mm High bund wall
-  New Oil / Water Tank Farm Bund
-  Below surface pipework to lower yard interceptor
-  Heavy Duty Aco Channel
-  Local Catch Pit
-  3 Stage Interceptor
-  Original Tank Farm Bund
-  Direction of Fall of Rain Water
-  Filter press Bund
- INT** Main Lower Yard Below Ground Interceptor
-  Bunded Impermeable Packaged Waste storage or reception area
-  Shipping container for packaged contaminated Rag/Absorbent Storage
-  Bunded Lithium Ion / Lithium Metal Battery container
-  600mm Thick Lego Block Wall
-  Bunded Packaged Waste Storage Bays D12 / D13 - Impermeable
-  Roller Bund – Min 300mm height

● Local Collection Sump in bunded area

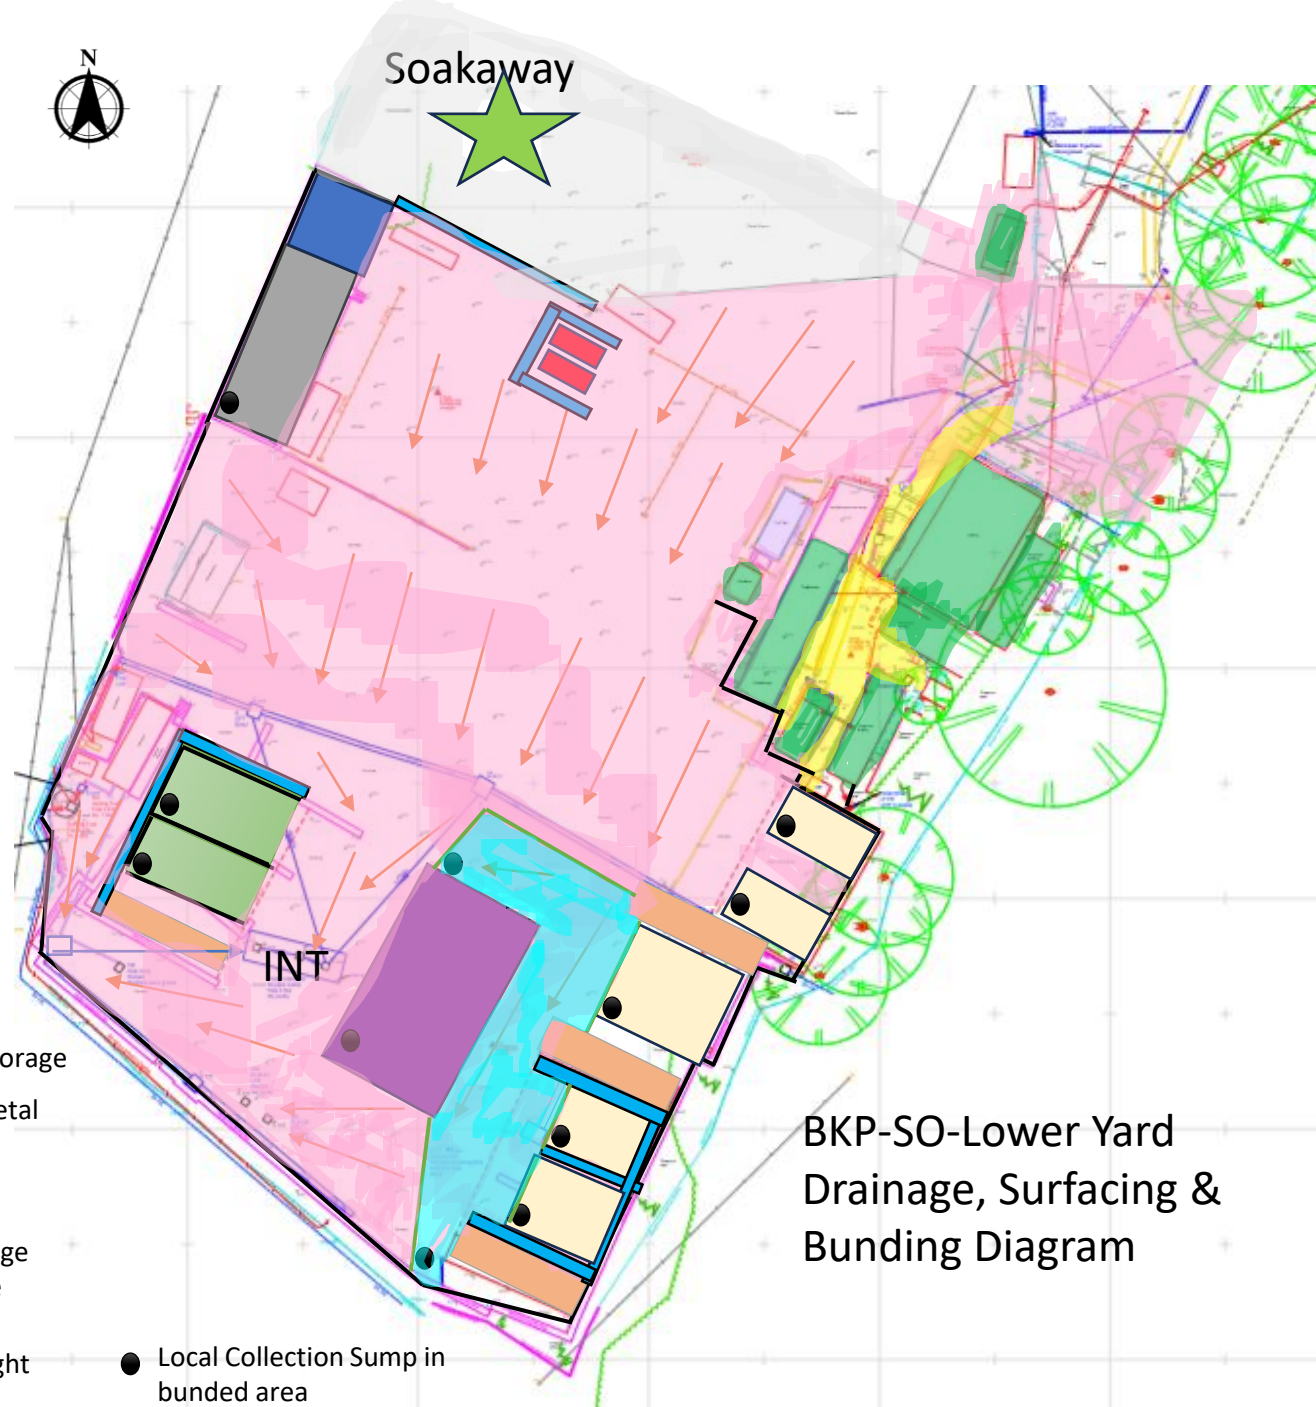

**BKP-SO-Lower Yard
Drainage, Surfacing &
Bunding Diagram**

Ground Permeability - Highlighted

-  Impermeable Concrete – N.b. Impermeable Surface under all shipping containers
-  Site Building
-  Self-Bunded Fuel Tank
-  Pedestrian Walkway – Concrete or Tarmac
-  Unmade ground – compacted hardstanding
-  Separate additional impermeable bunded area around tank farm where tankers are loaded & unloaded with local collection sumps

 Soakaway for discharge of roof water and tested water from non-storage areas in lower yard