

**PRS Thruxton - External Site Plan**  
**Thruxton Aerodrome - Unit 2, Hangar 14**  
**Permit Number: EAWML 402972**


EMS, FPP & DMP

Revised: 02/2021

- Permitted Area
- Transfer/Treatment Building
- Security Fencing & Gates

**Fire Control Equipment**

- ☆ Fire Extinguishers
- Ⓜ Fire Hydrant

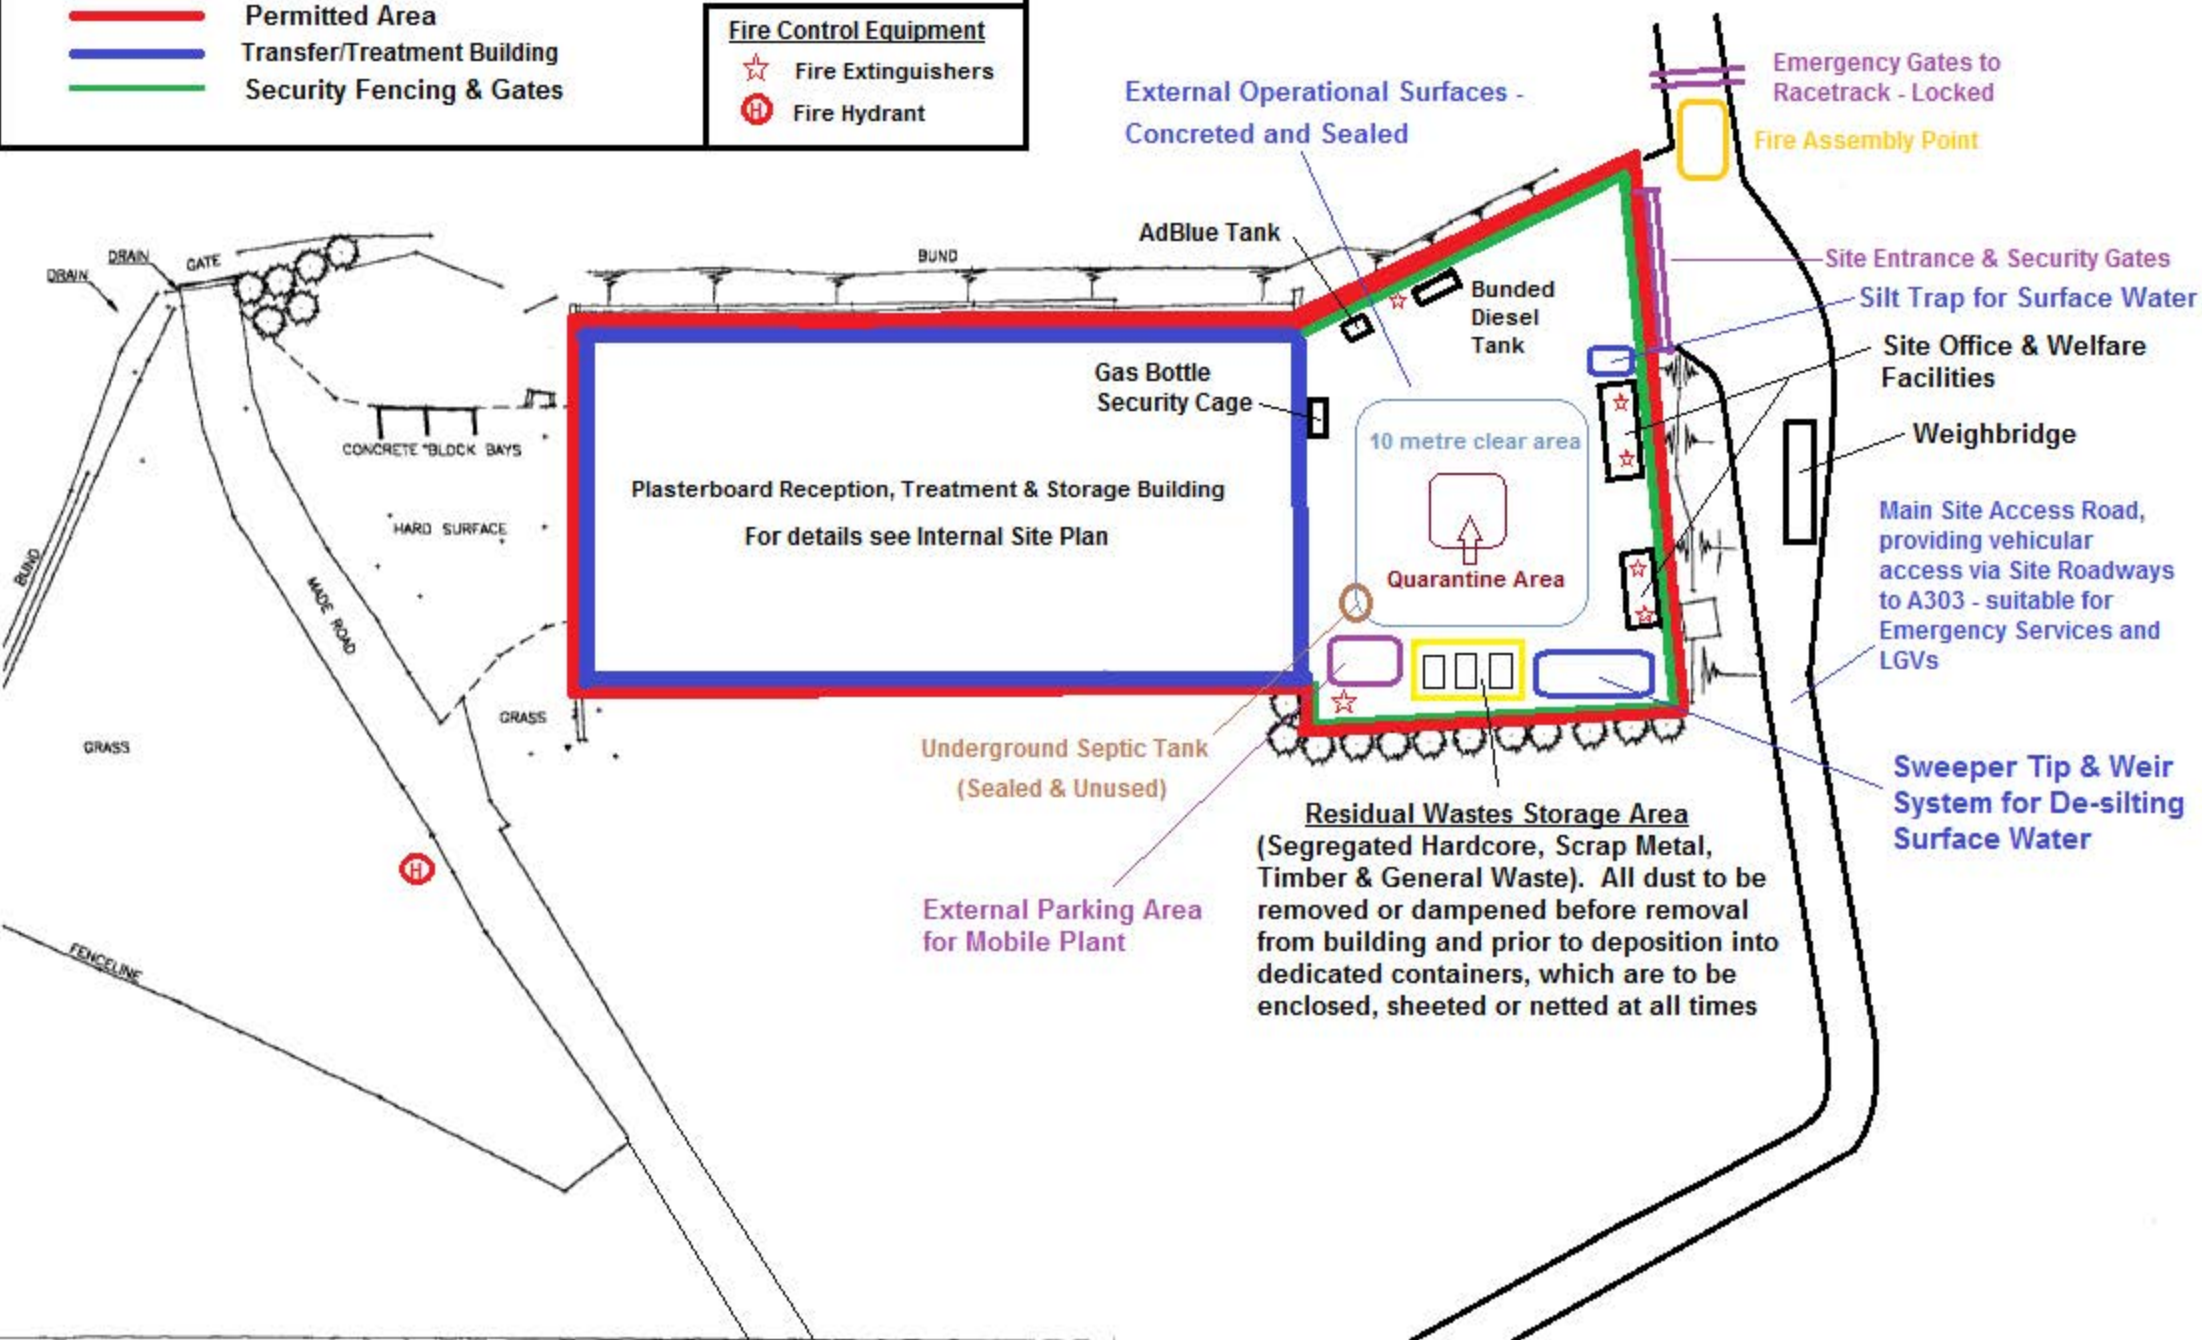

External Operational Surfaces -  
Concreted and Sealed

Emergency Gates to  
Racetrack - Locked  
Fire Assembly Point

AdBlue Tank

Bunded  
Diesel  
Tank

Site Entrance & Security Gates  
Silt Trap for Surface Water  
Site Office & Welfare  
Facilities

Gas Bottle  
Security Cage

Plasterboard Reception, Treatment & Storage Building  
For details see Internal Site Plan

10 metre clear area  
Quarantine Area

Weighbridge

Main Site Access Road,  
providing vehicular  
access via Site Roadways  
to A303 - suitable for  
Emergency Services and  
LGVs

Underground Septic Tank  
(Sealed & Unused)

Sweeper Tip & Weir  
System for De-silting  
Surface Water

Residual Wastes Storage Area  
(Segregated Hardcore, Scrap Metal,  
Timber & General Waste). All dust to be  
removed or dampened before removal  
from building and prior to deposition into  
dedicated containers, which are to be  
enclosed, sheeted or netted at all times

External Parking Area  
for Mobile Plant