


3D View

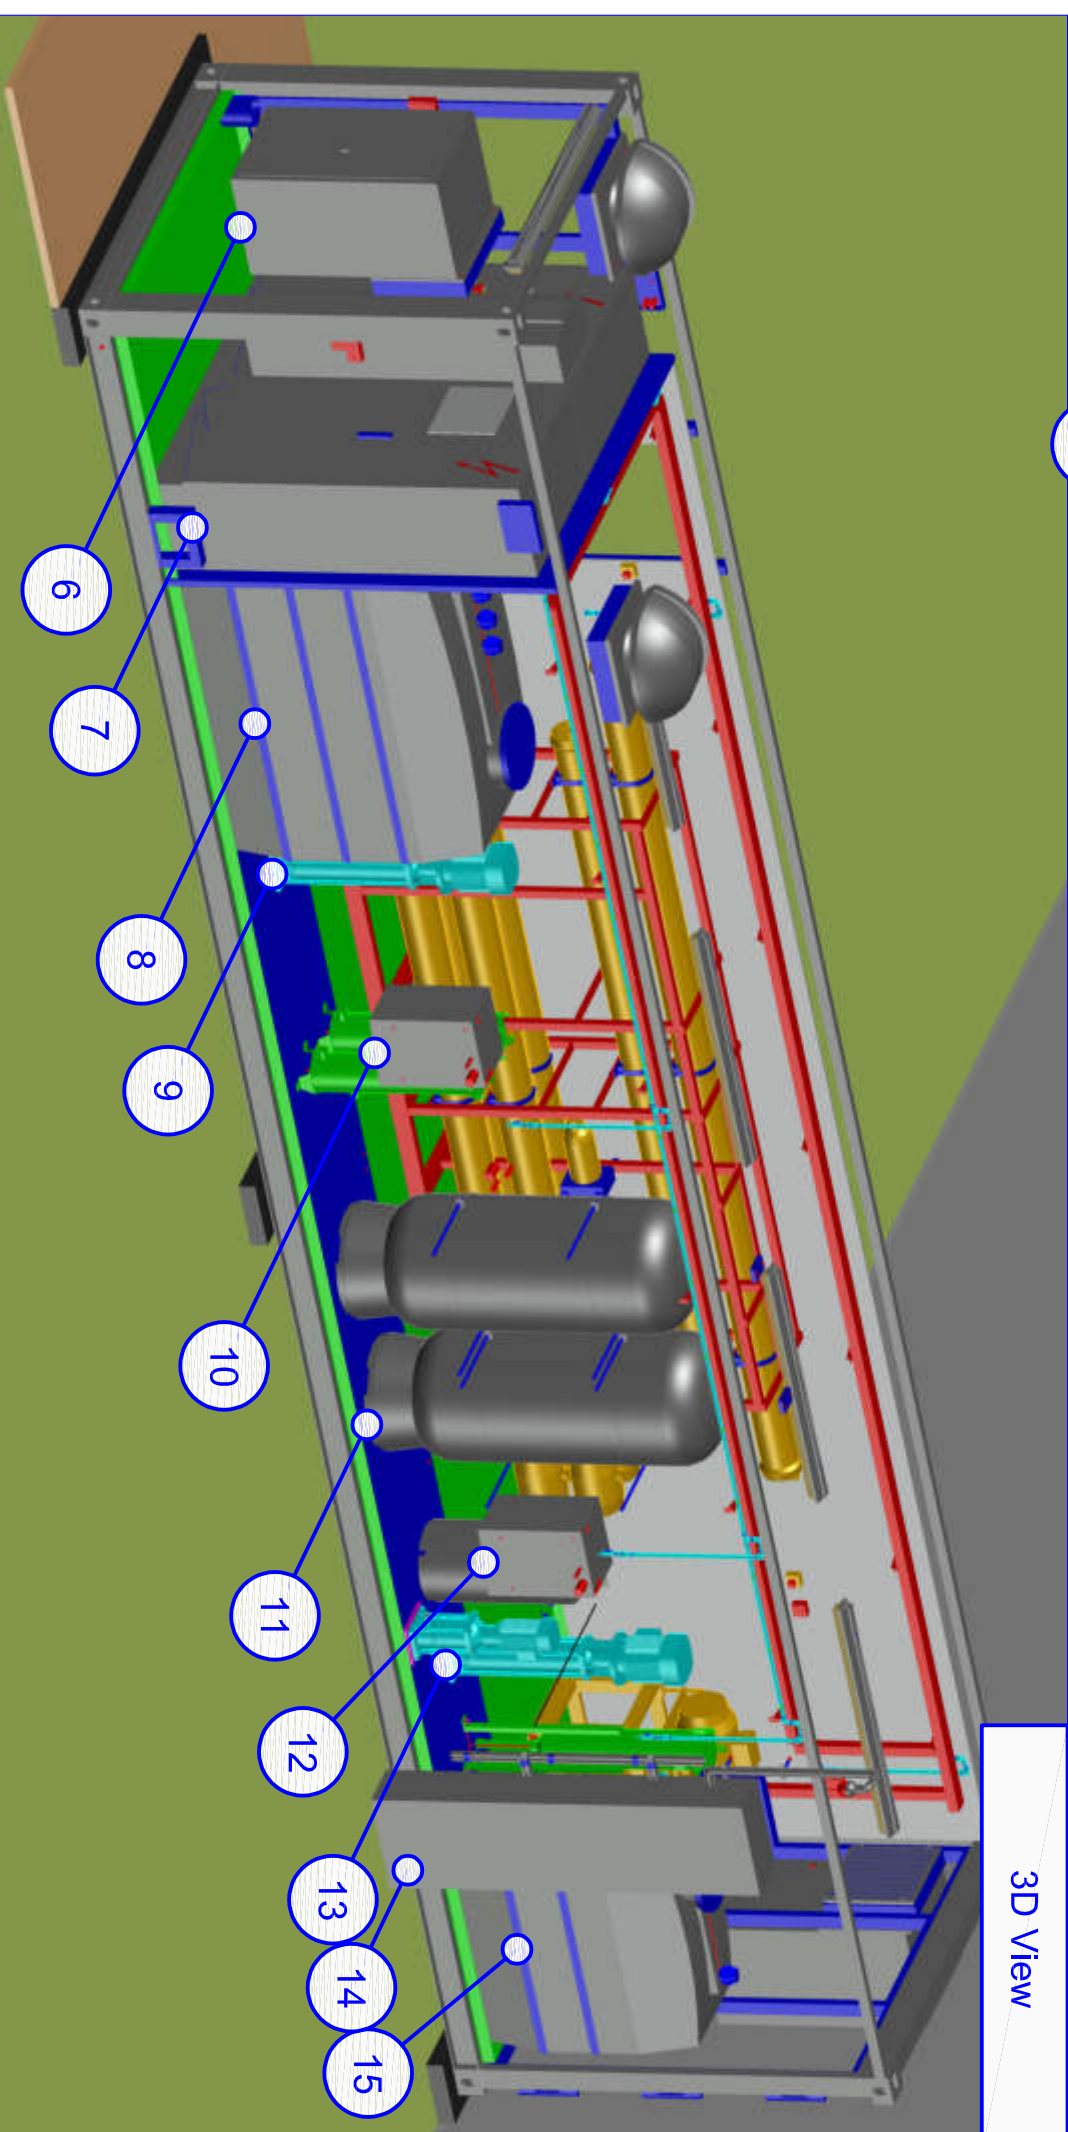

3D View

Legend

- 1 Air ventilation with activated carbon filter for the engine room (option)
- 2 High pressure pump 1st stage Membrane rack (1st and 2nd stage, 3rd stage option)
- 3 Compressor
- 4 Ventilation
- 5 Air ventilation with activated carbon filter for the control cabinet room
- 6 Control cabinet
- 7 CIP tank
- 8 Pump 2nd stage
- 9 Dosing station
- 10 Dosing station (caustic soda) (option)
- 11 Pretreatment filter (sulfuric acid)
- 12 Dosing station
- 13 Pump 3rd stage (option)
- 14 Connection RO plant
- 15 Leachate tank

REV	Date	Description	W.W.	Sign	CHK
00	05.03.24	Layout			-

BAUHERR		PROJEKT NUMMER	
ZEICHNUNGS TITEL		-	
<p>TYPE: RO_150 m³/d - 2 stage Containerized plant Meece landfill site</p>			
ZEICHNUNGS STATUS		-	
Offer status			
Layout - Detail Container			
ZEICHNUNGS TITEL		-	
ERSTELLT	W.W.	GERÜCKT	GENEHMIGT
1:	A2		102
FORMAT	ZEICHNUNGS NUMMER	REV	
MASSSTAB		00	