

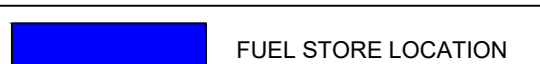


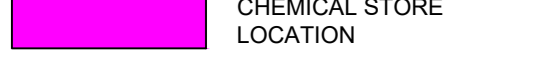


NOTES
1. BASE SURVEY PROVIDED BY BIFFA WASTE SERVICES REF: MEECE 3RD JUNE 2020

LEGEND

	FUEL STORE LOCATION
	CHEMICAL STORE LOCATION
	LINE OF NEW SEWER
	SEWER CONNECTION
	MONITORING POINT

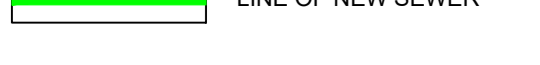

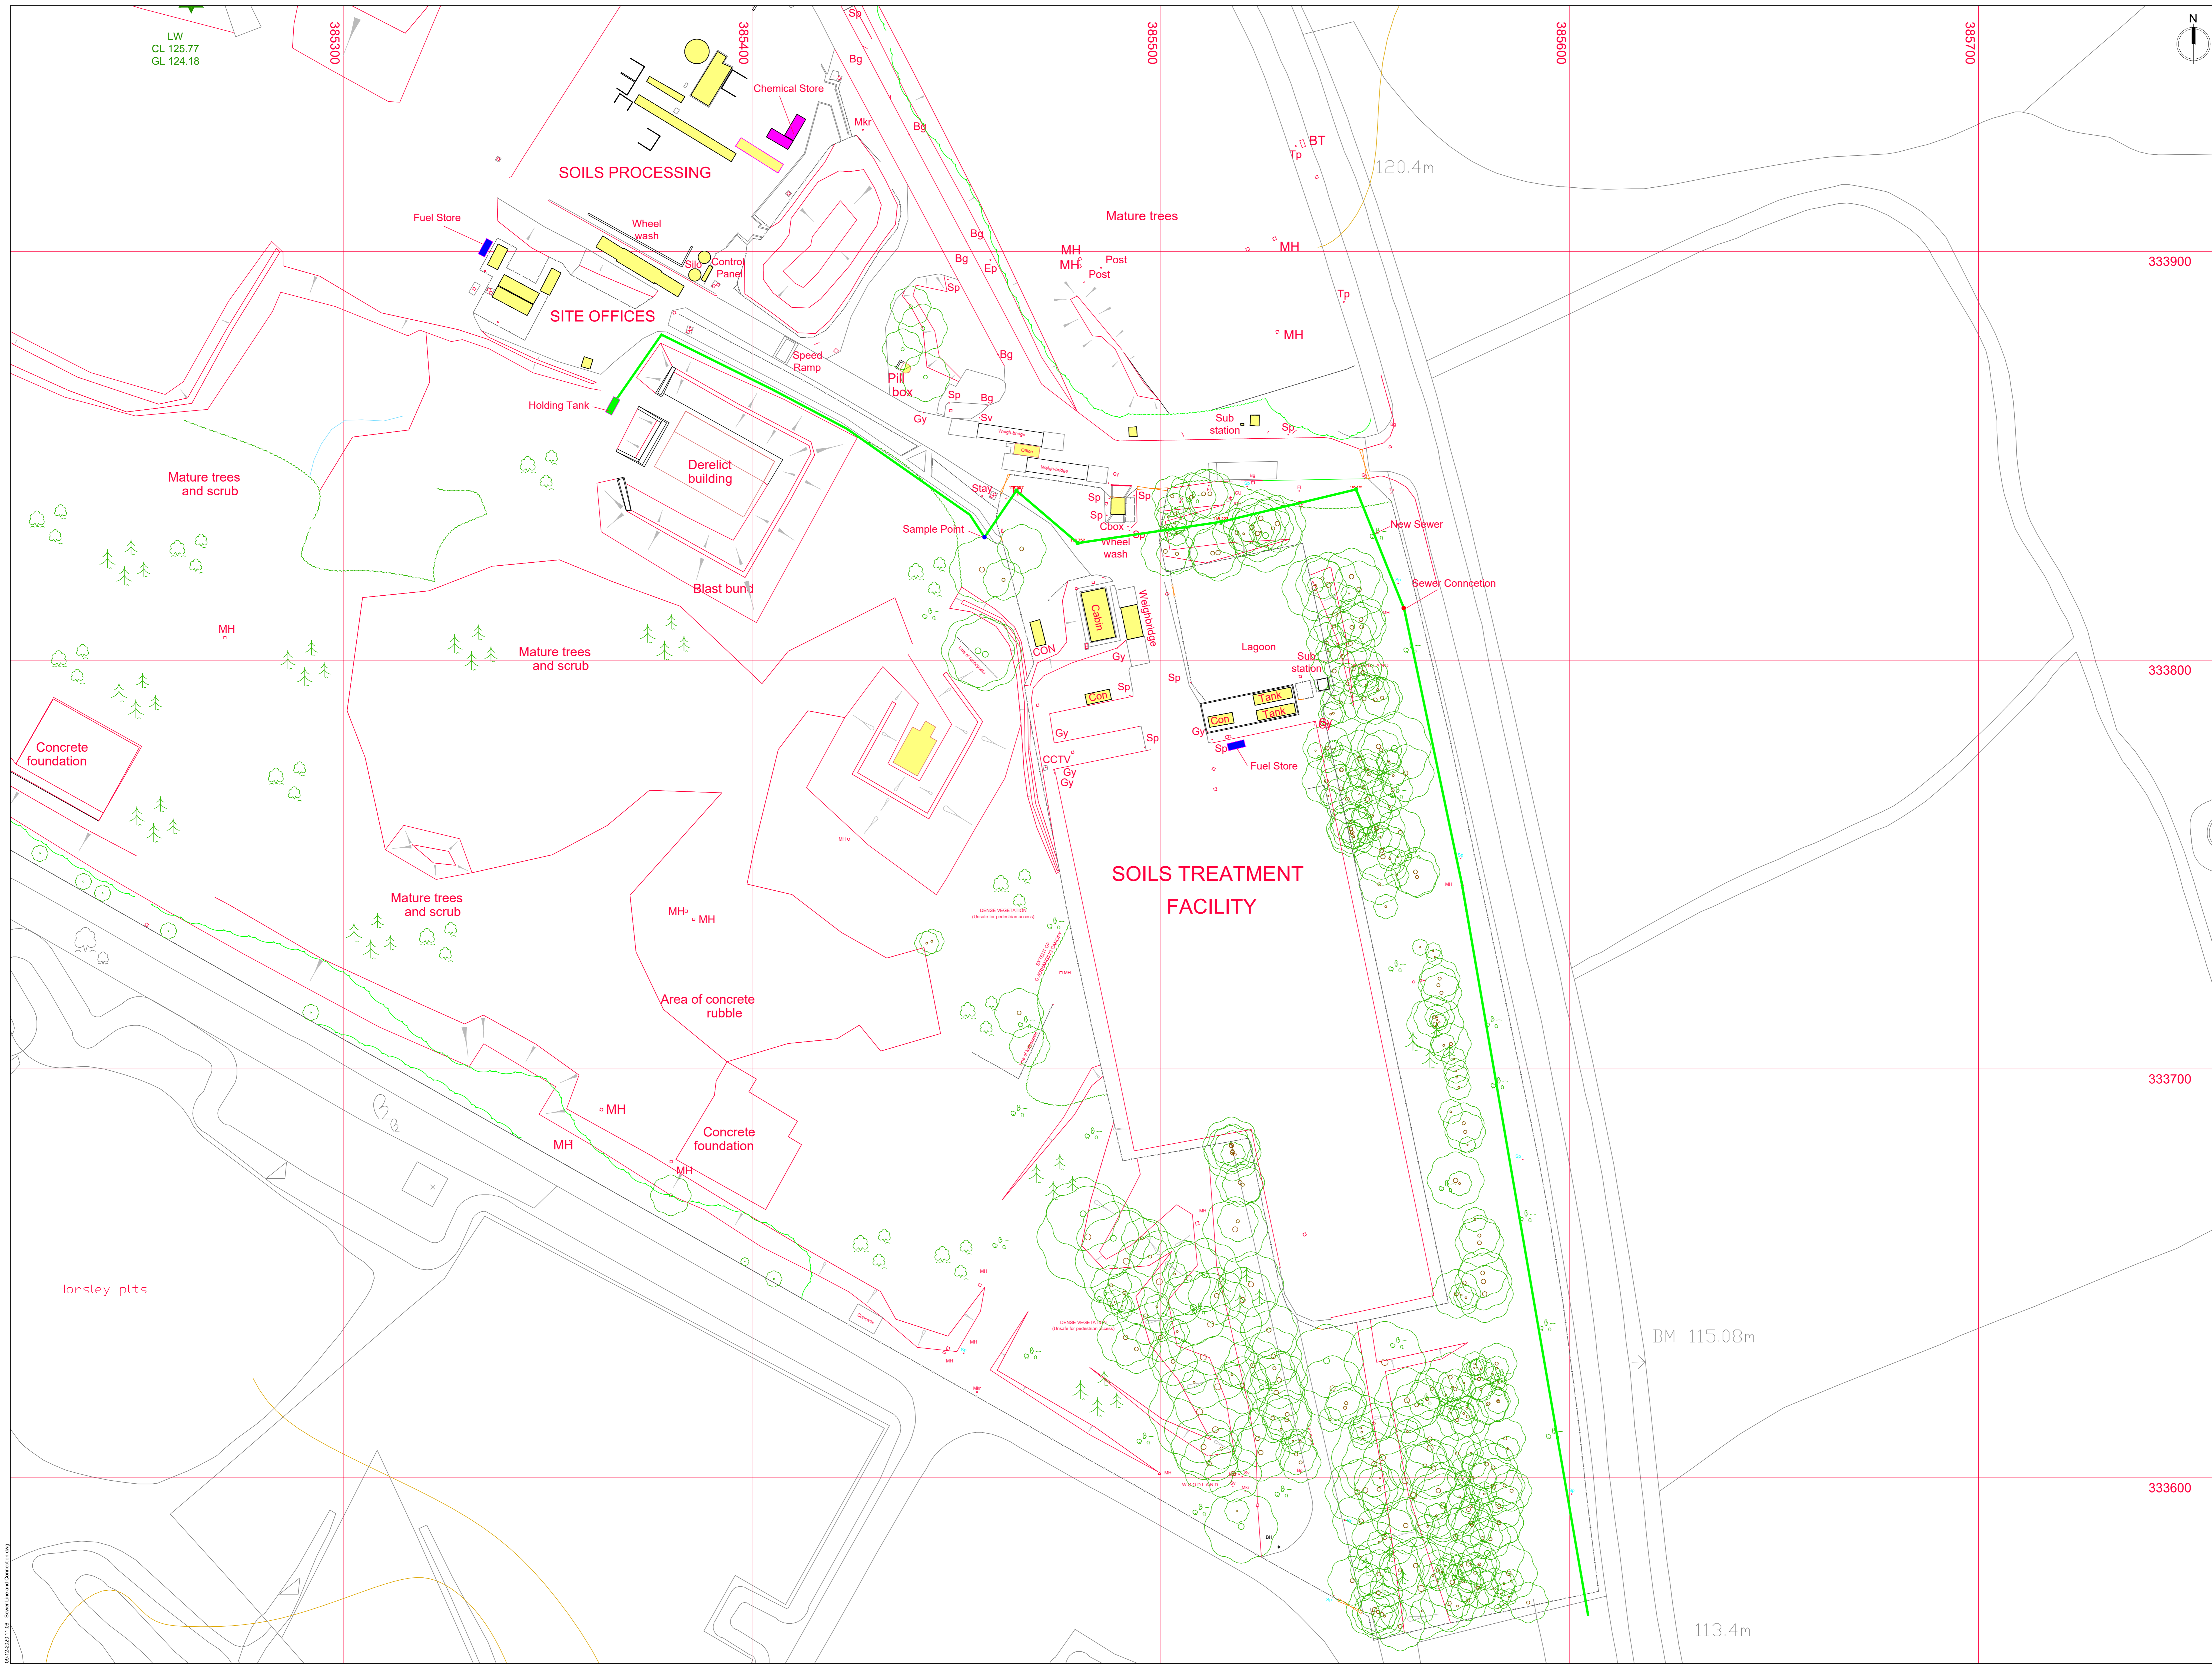REV	FIRST ISSUE	DRAWN	CHKD
0		PC	PC



SITE		MEECE LANDFILL SITE	
PROJECT		NEW SEWER	
TITLE		ROUTE AND CONNECTION	
SCALE	1:500 @ A0	NUMBER	
DATE	09.12.2020		1
DRAWN	PC	CHECKED	PC
REV	0		

Swan ENVIRONMENTAL
Office: 01555 - The Road (Water Garden) - The Nestle Centre - Nestle, Vevey, CH-1800 - swanenvironmental.co.uk