


111.9m

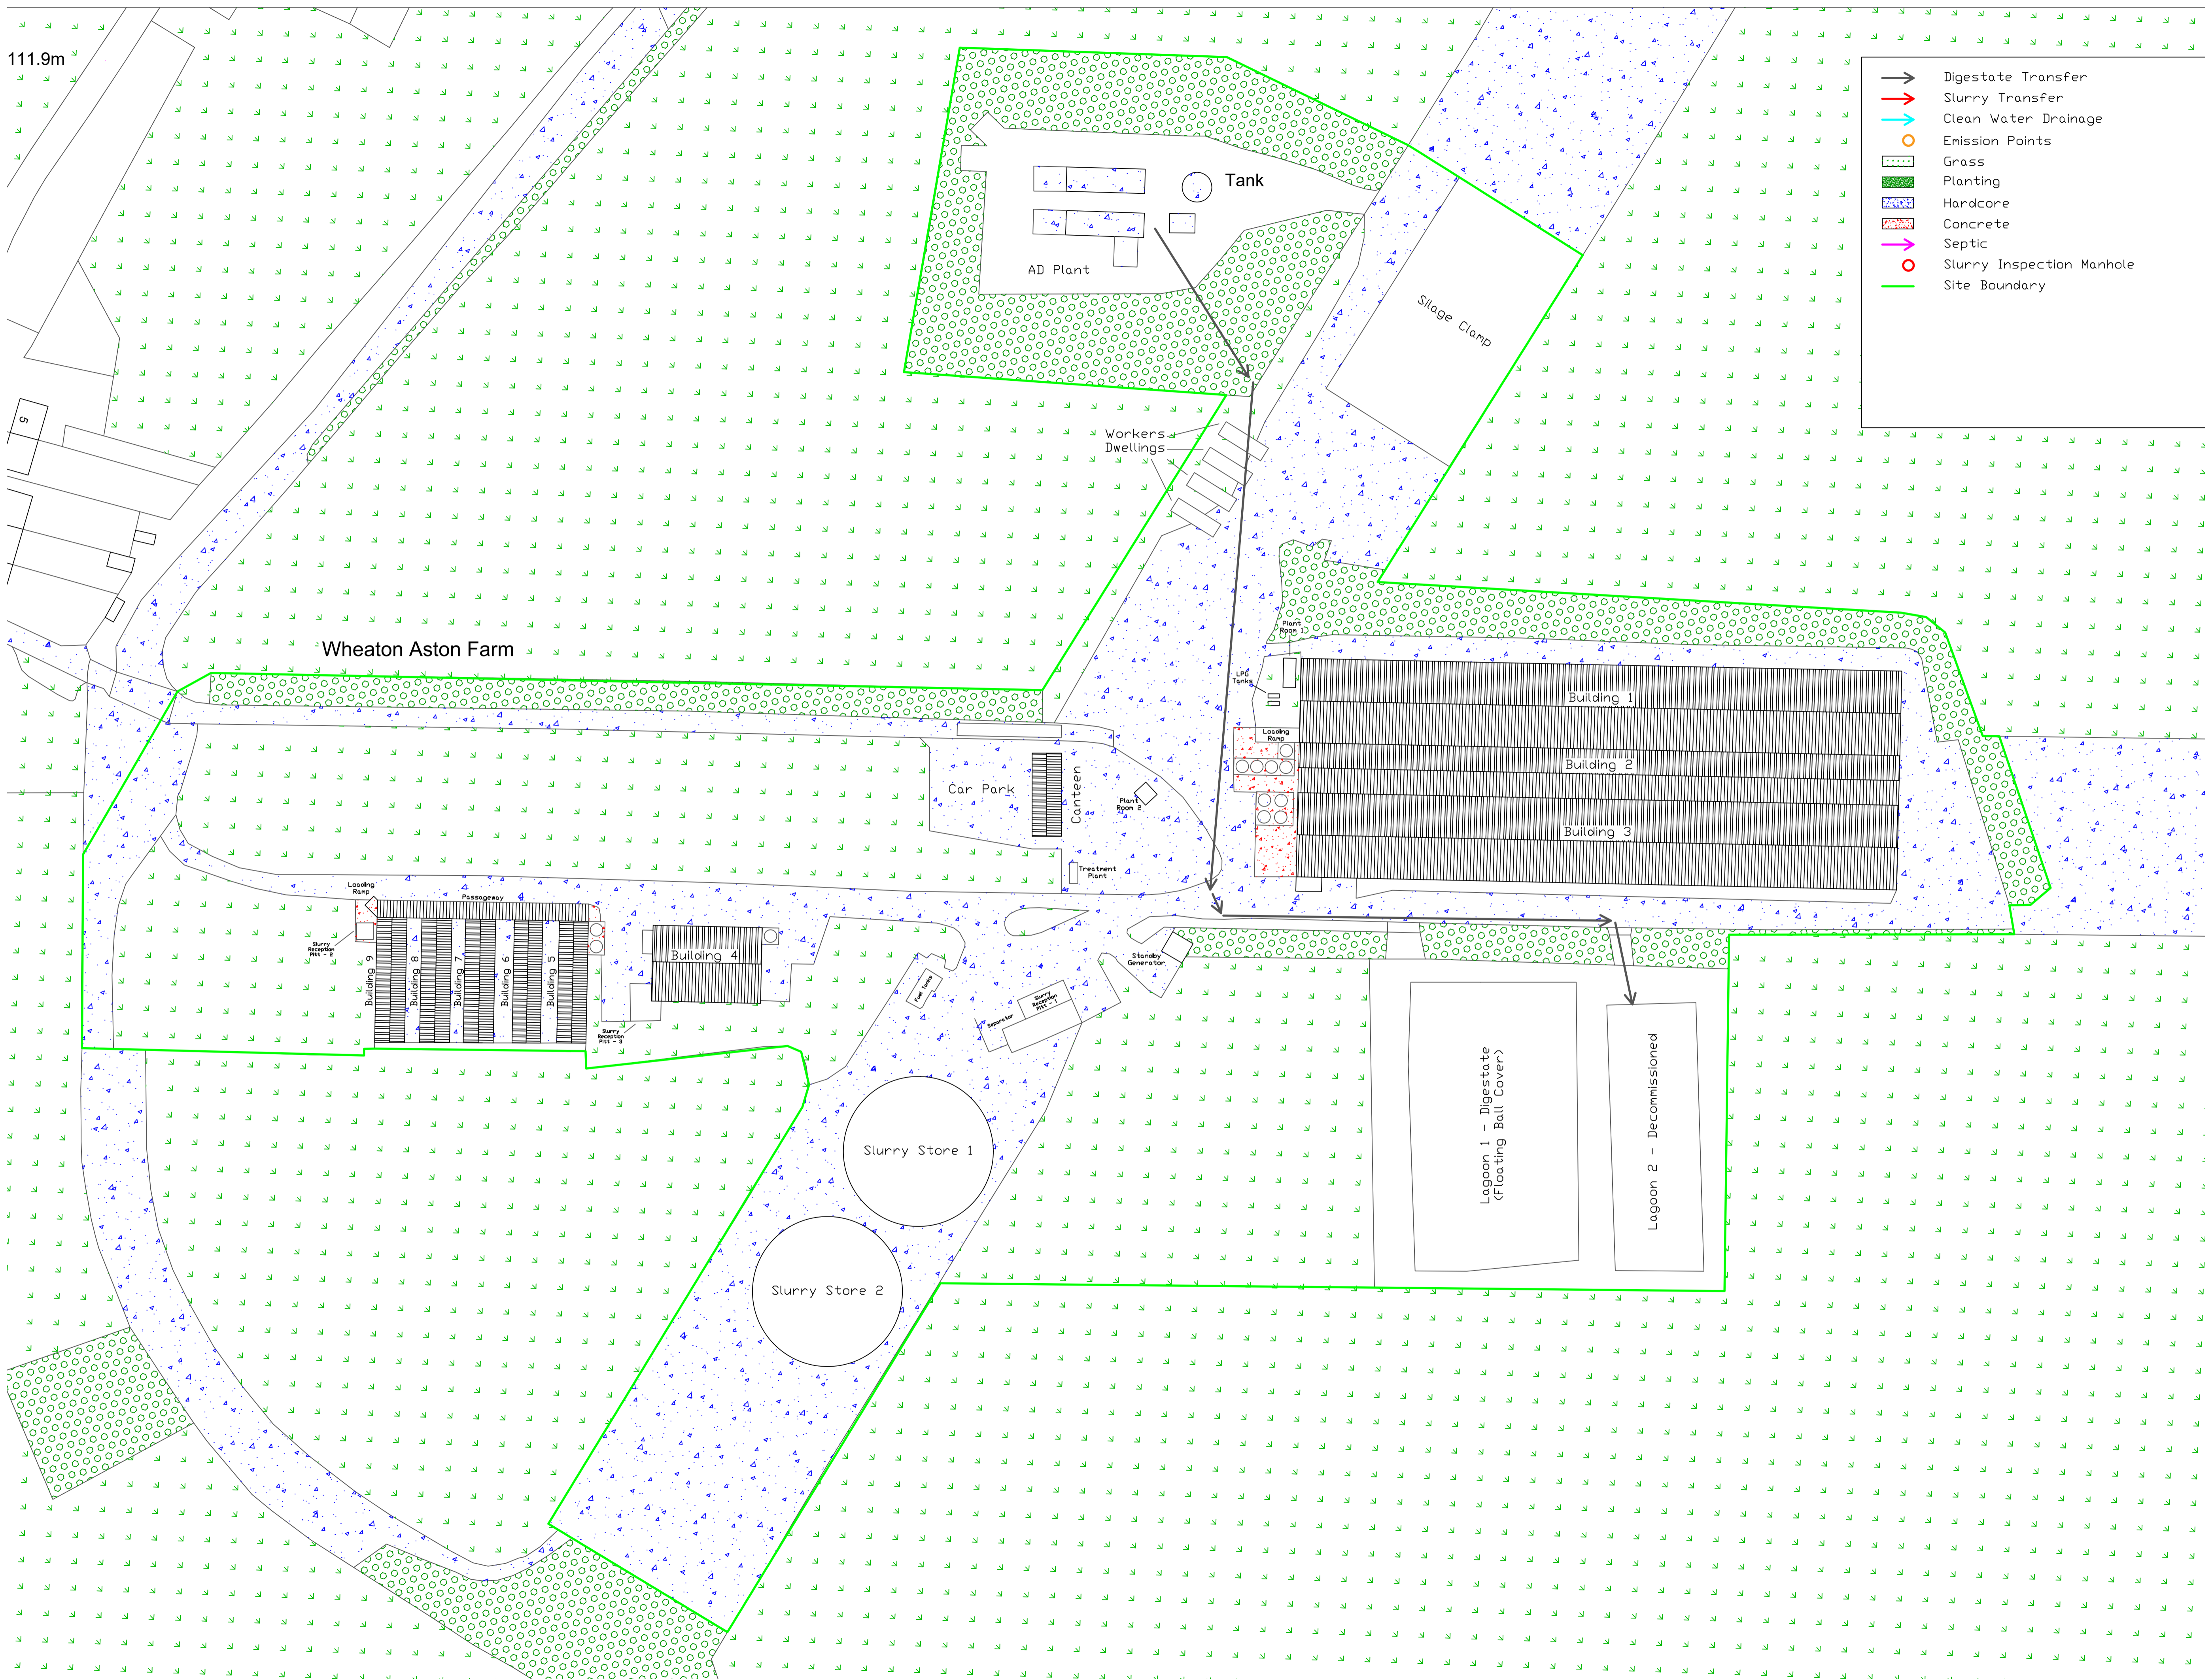

- Digestate Transfer
- Slurry Transfer
- Clean Water Drainage
- Emission Points
- Grass
- Planting
- Hardcore
- Concrete
- Septic
- Slurry Inspection Manhole
- Site Boundary