


111.9m

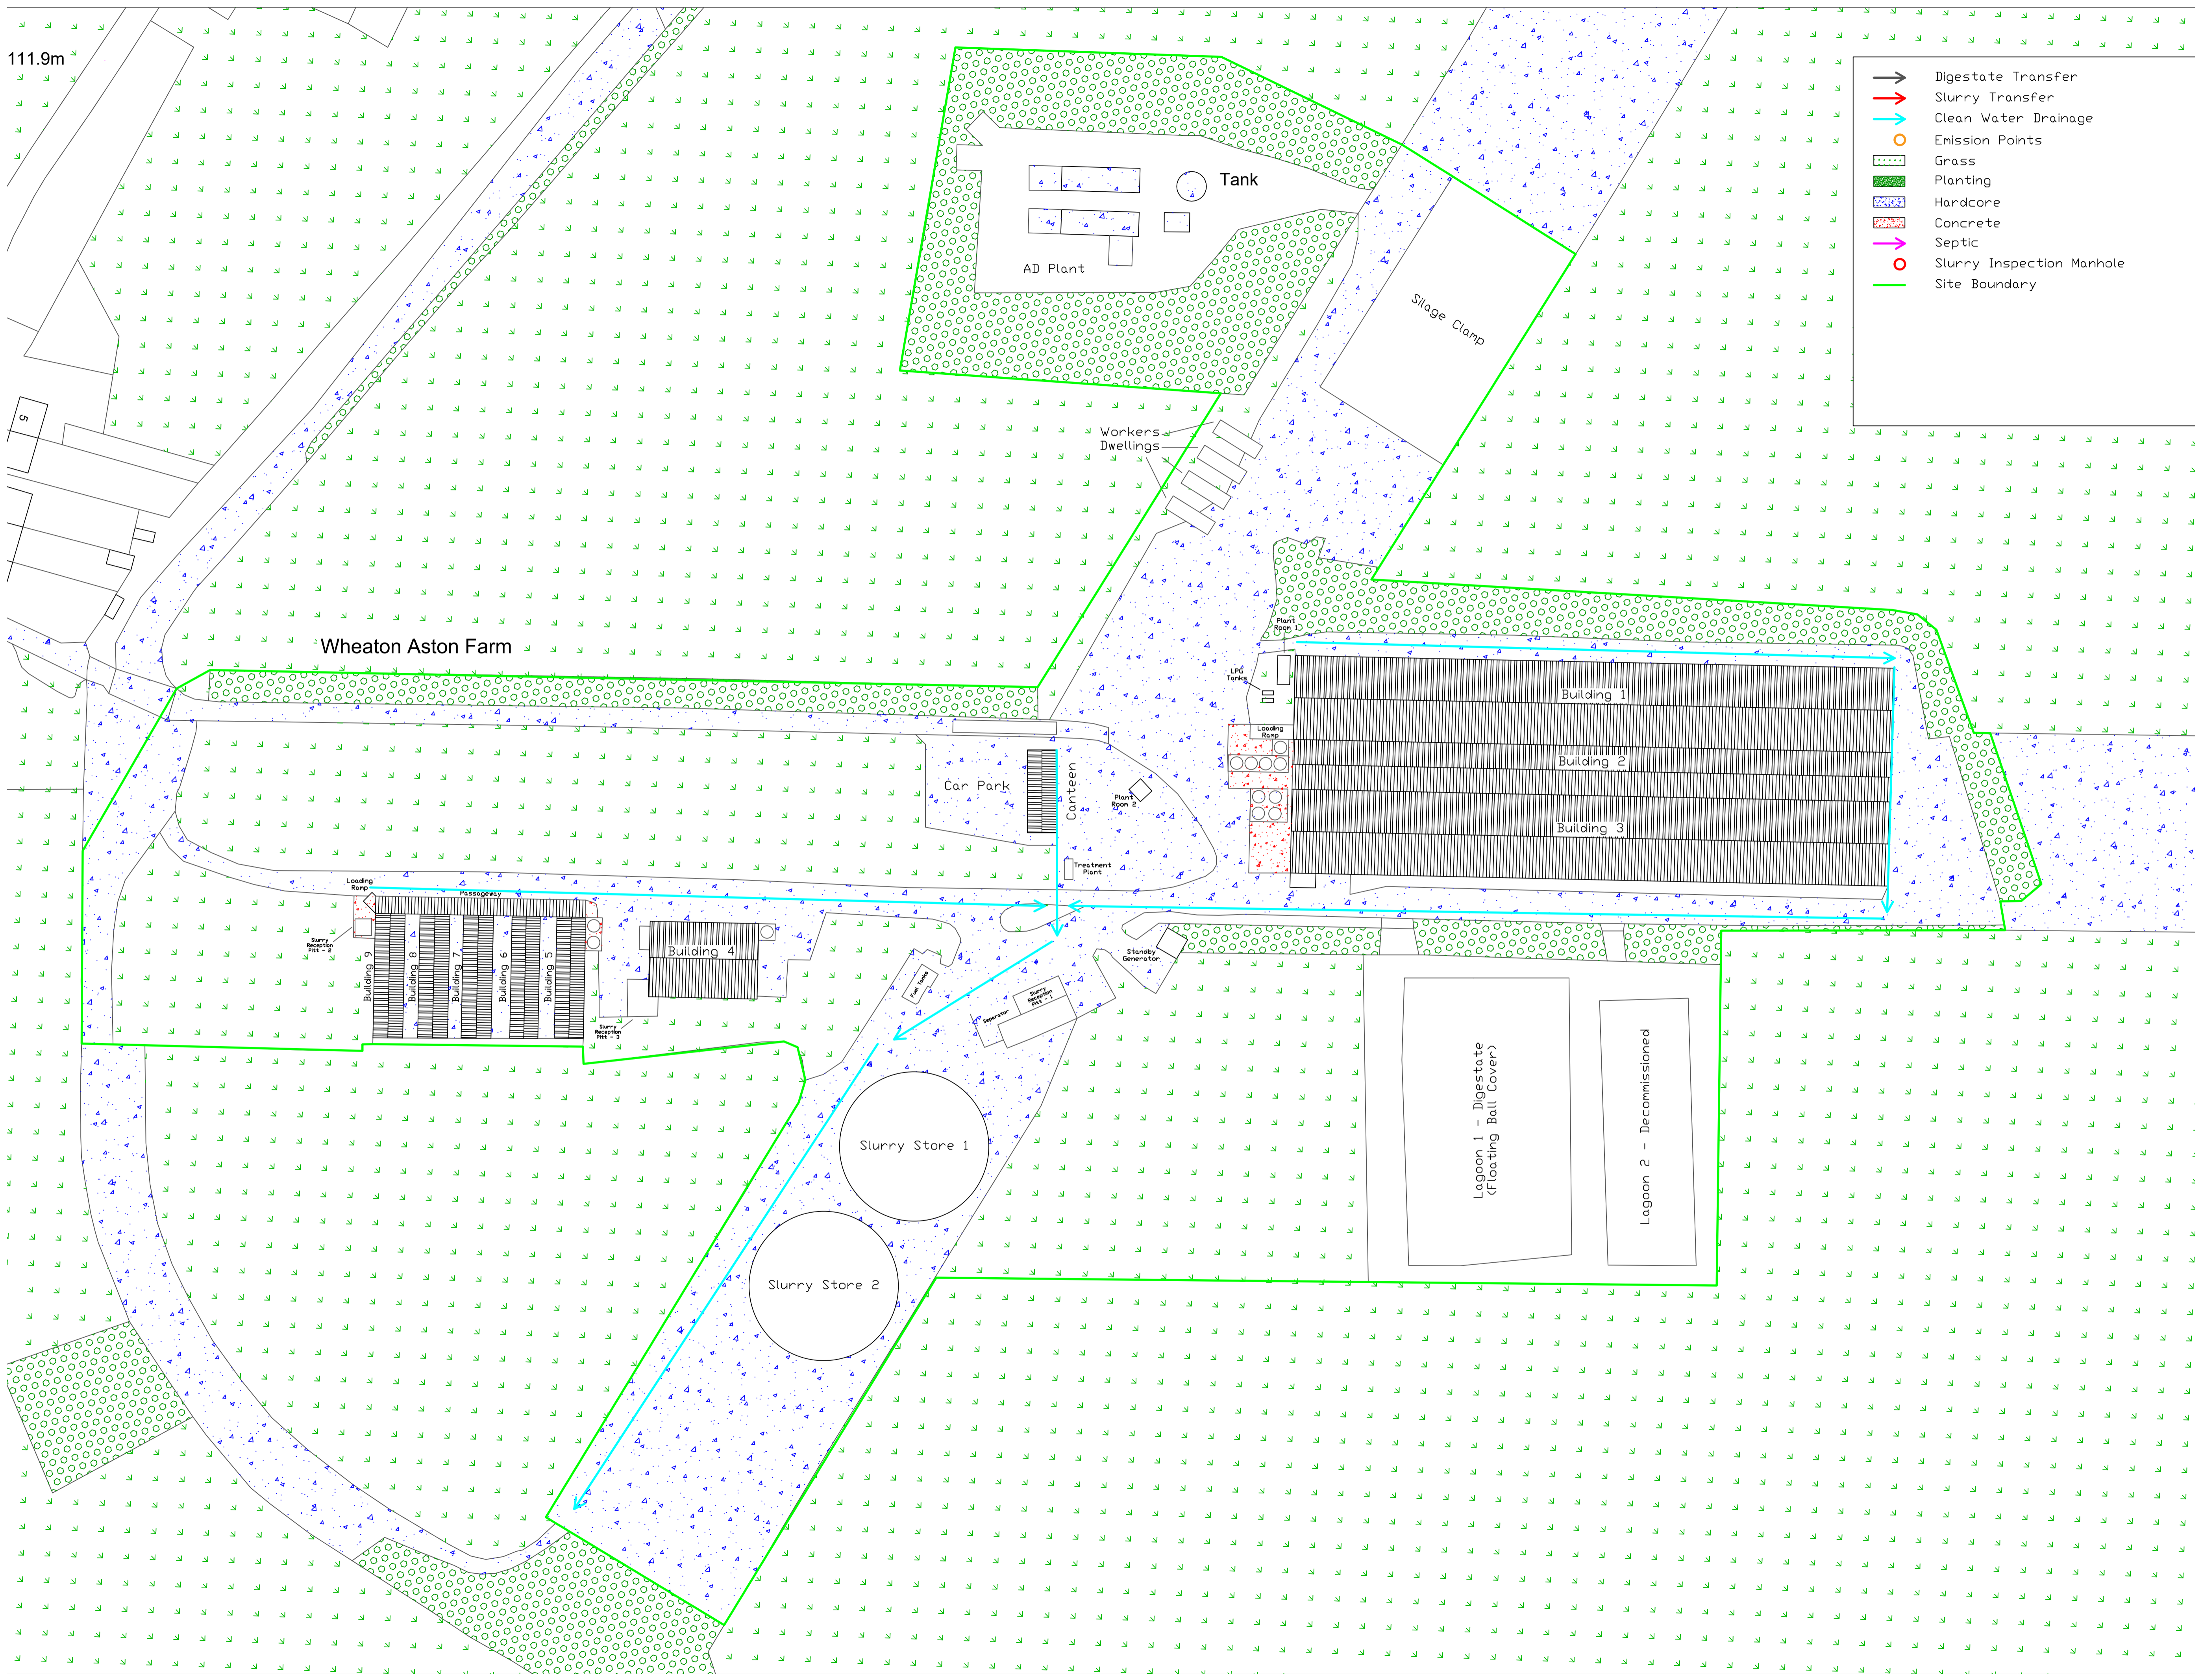

Wheaton Aston Farm

AD Plant

Tank

Silage Clamp

Workers Dwellings

Car Park

Canteen

Treatment Plant

Building 1

Building 2

Building 3

Building 4

Building 5

Building 6

Building 7

Building 8

Building 9

Slurry Store 1

Slurry Store 2

Lagoon 1 - Digestate
(floating Ball Cover)

Lagoon 2 - Decommissioned

- Digestate Transfer
- Slurry Transfer
- Clean Water Drainage
- Emission Points
- Grass
- Planting
- Hardcore
- Concrete
- Septic
- Slurry Inspection Manhole
- Site Boundary