


PERMIT BOUNDARY  
A1 - A12 POINT SOURCE EMISSION TO ATMOSPHERE

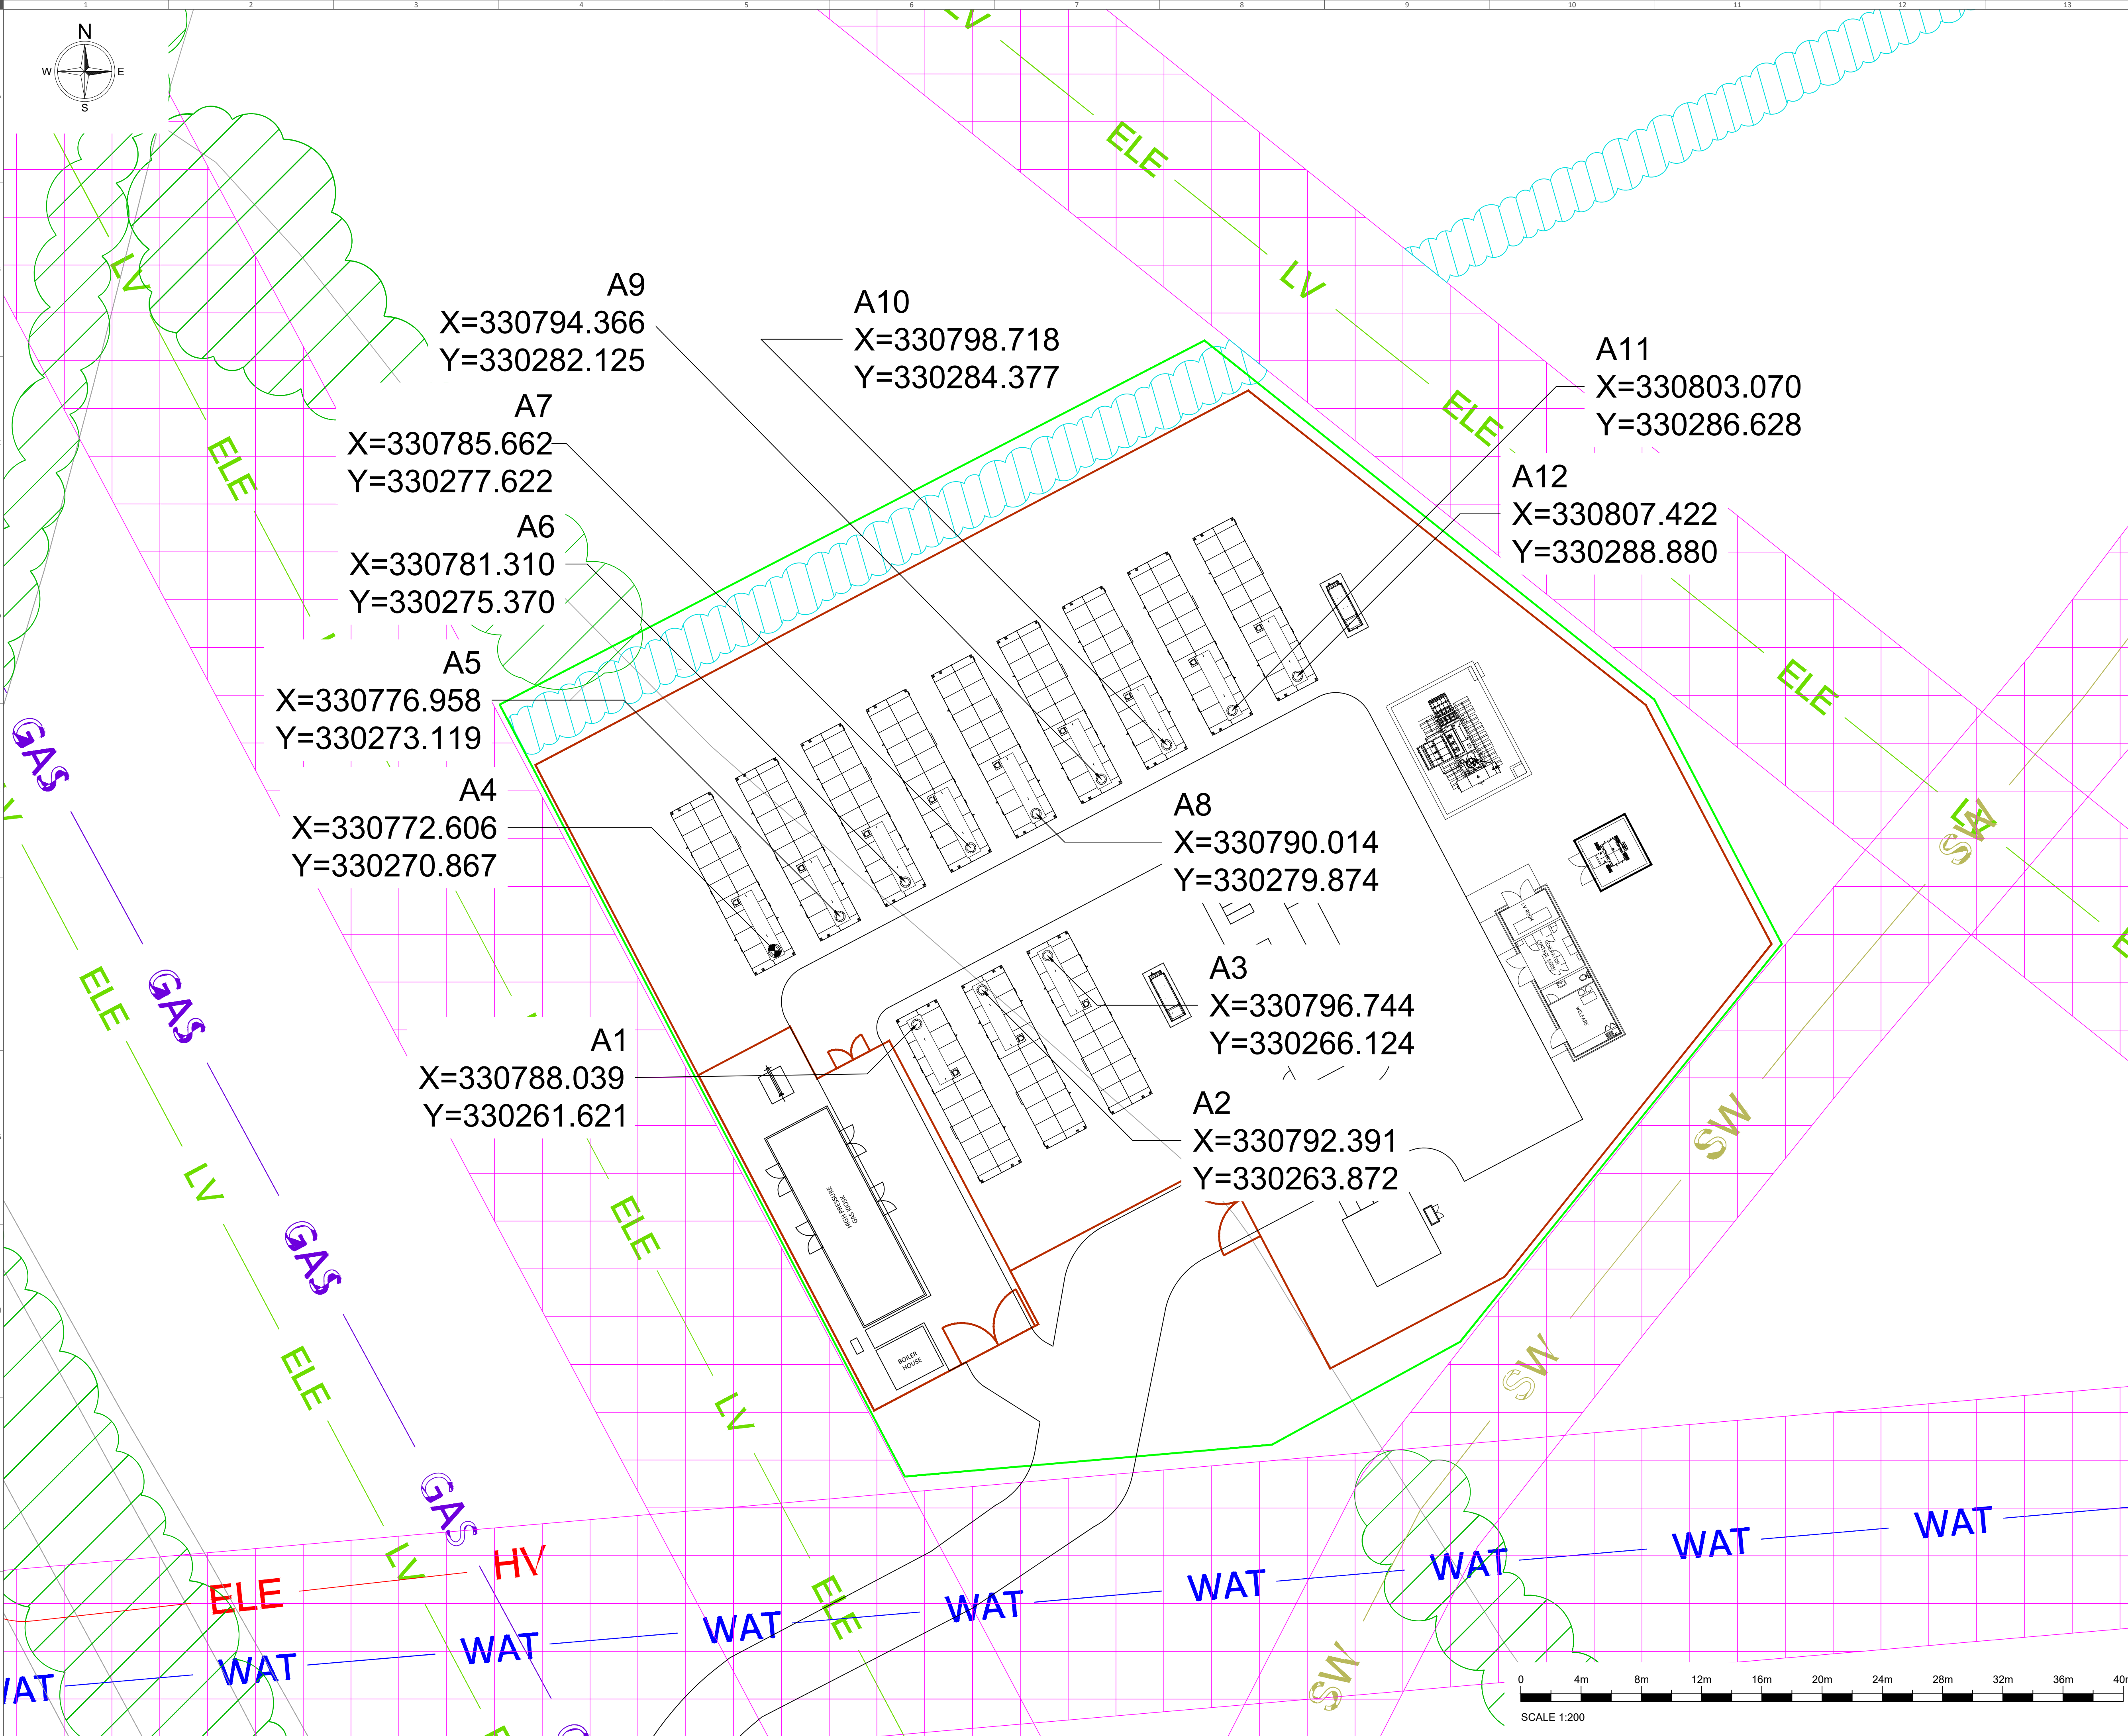

A9  
X=330794.366  
Y=330282.125

A7  
X=330785.662  
Y=330277.622

A6  
X=330781.310  
Y=330275.370

A5  
X=330776.958  
Y=330273.119

A4  
X=330772.606  
Y=330270.867

A1  
X=330788.039  
Y=330261.621

A10  
X=330798.718  
Y=330284.377

A8  
X=330790.014  
Y=330279.874

A3  
X=330796.744  
Y=330266.124

A2  
X=330792.391  
Y=330263.872

A11  
X=330803.070  
Y=330286.628

A12  
X=330807.422  
Y=330288.880

P1	FIRST ISSUE			
	RN	MH	CN	29/01/2020
VERSION	DRAWN BY	CHECKED BY	APPROVED BY	DATE

**Arlington Energy Ltd**

DRAWING STATUS  
FOR TENDER

**SMITH brothers**  
CONTRACTING LIMITED

Smith Brothers (Contracting) Limited  
Unit G8, Navigation Close, Lowfields Business Park, Elland, West Yorkshire, HX5 9HB

CLIENT	ARLINGTON ENERGY	CLIENT PROJECT REF.	SHR002
--------	------------------	---------------------	--------

SITE ADDRESS  
LAND AT OSWESTRY SY11 4AA

DRAWING TITLE  
OSWESTRY 30MW - 33KV CONNECTION PERMIT PLAN

SCALE	DNO	VOLTAGE CONNECTION	DRAWN BY
1:200	SPEN	33KV	RN

DRAWING NUMBER  
21331A-0205

REVISION	P1
----------	----

