


- LANDLORDS PROPERTY
  - PROPOSED SITE
  - SITE ACCESS / MAINTENANCE
  - 2.4m PALISADE FENCING
  - GAS
  - PROPOSED GAS PIPE
  - GAS
- 
- 2.5MW MTU GENERATOR (TYPE B ENCLOSURE)
  - LV ROOM
  - GENERATOR CONTROL ROOM
  - WELFARE
  - AUXILIARY TRANSFORMER
  - GENERATOR NER
  - DNO SUBSTATION / METER HOUSING
  - 33 / 11kV POWER TRANSFORMER
  - 33kV SWITCHROOM
  - ACCESS TRACK (PERMANENT)
  - ACCESS TRACK (FOR CONSTRUCTION USE ONLY)
  - GAS COMPOUND


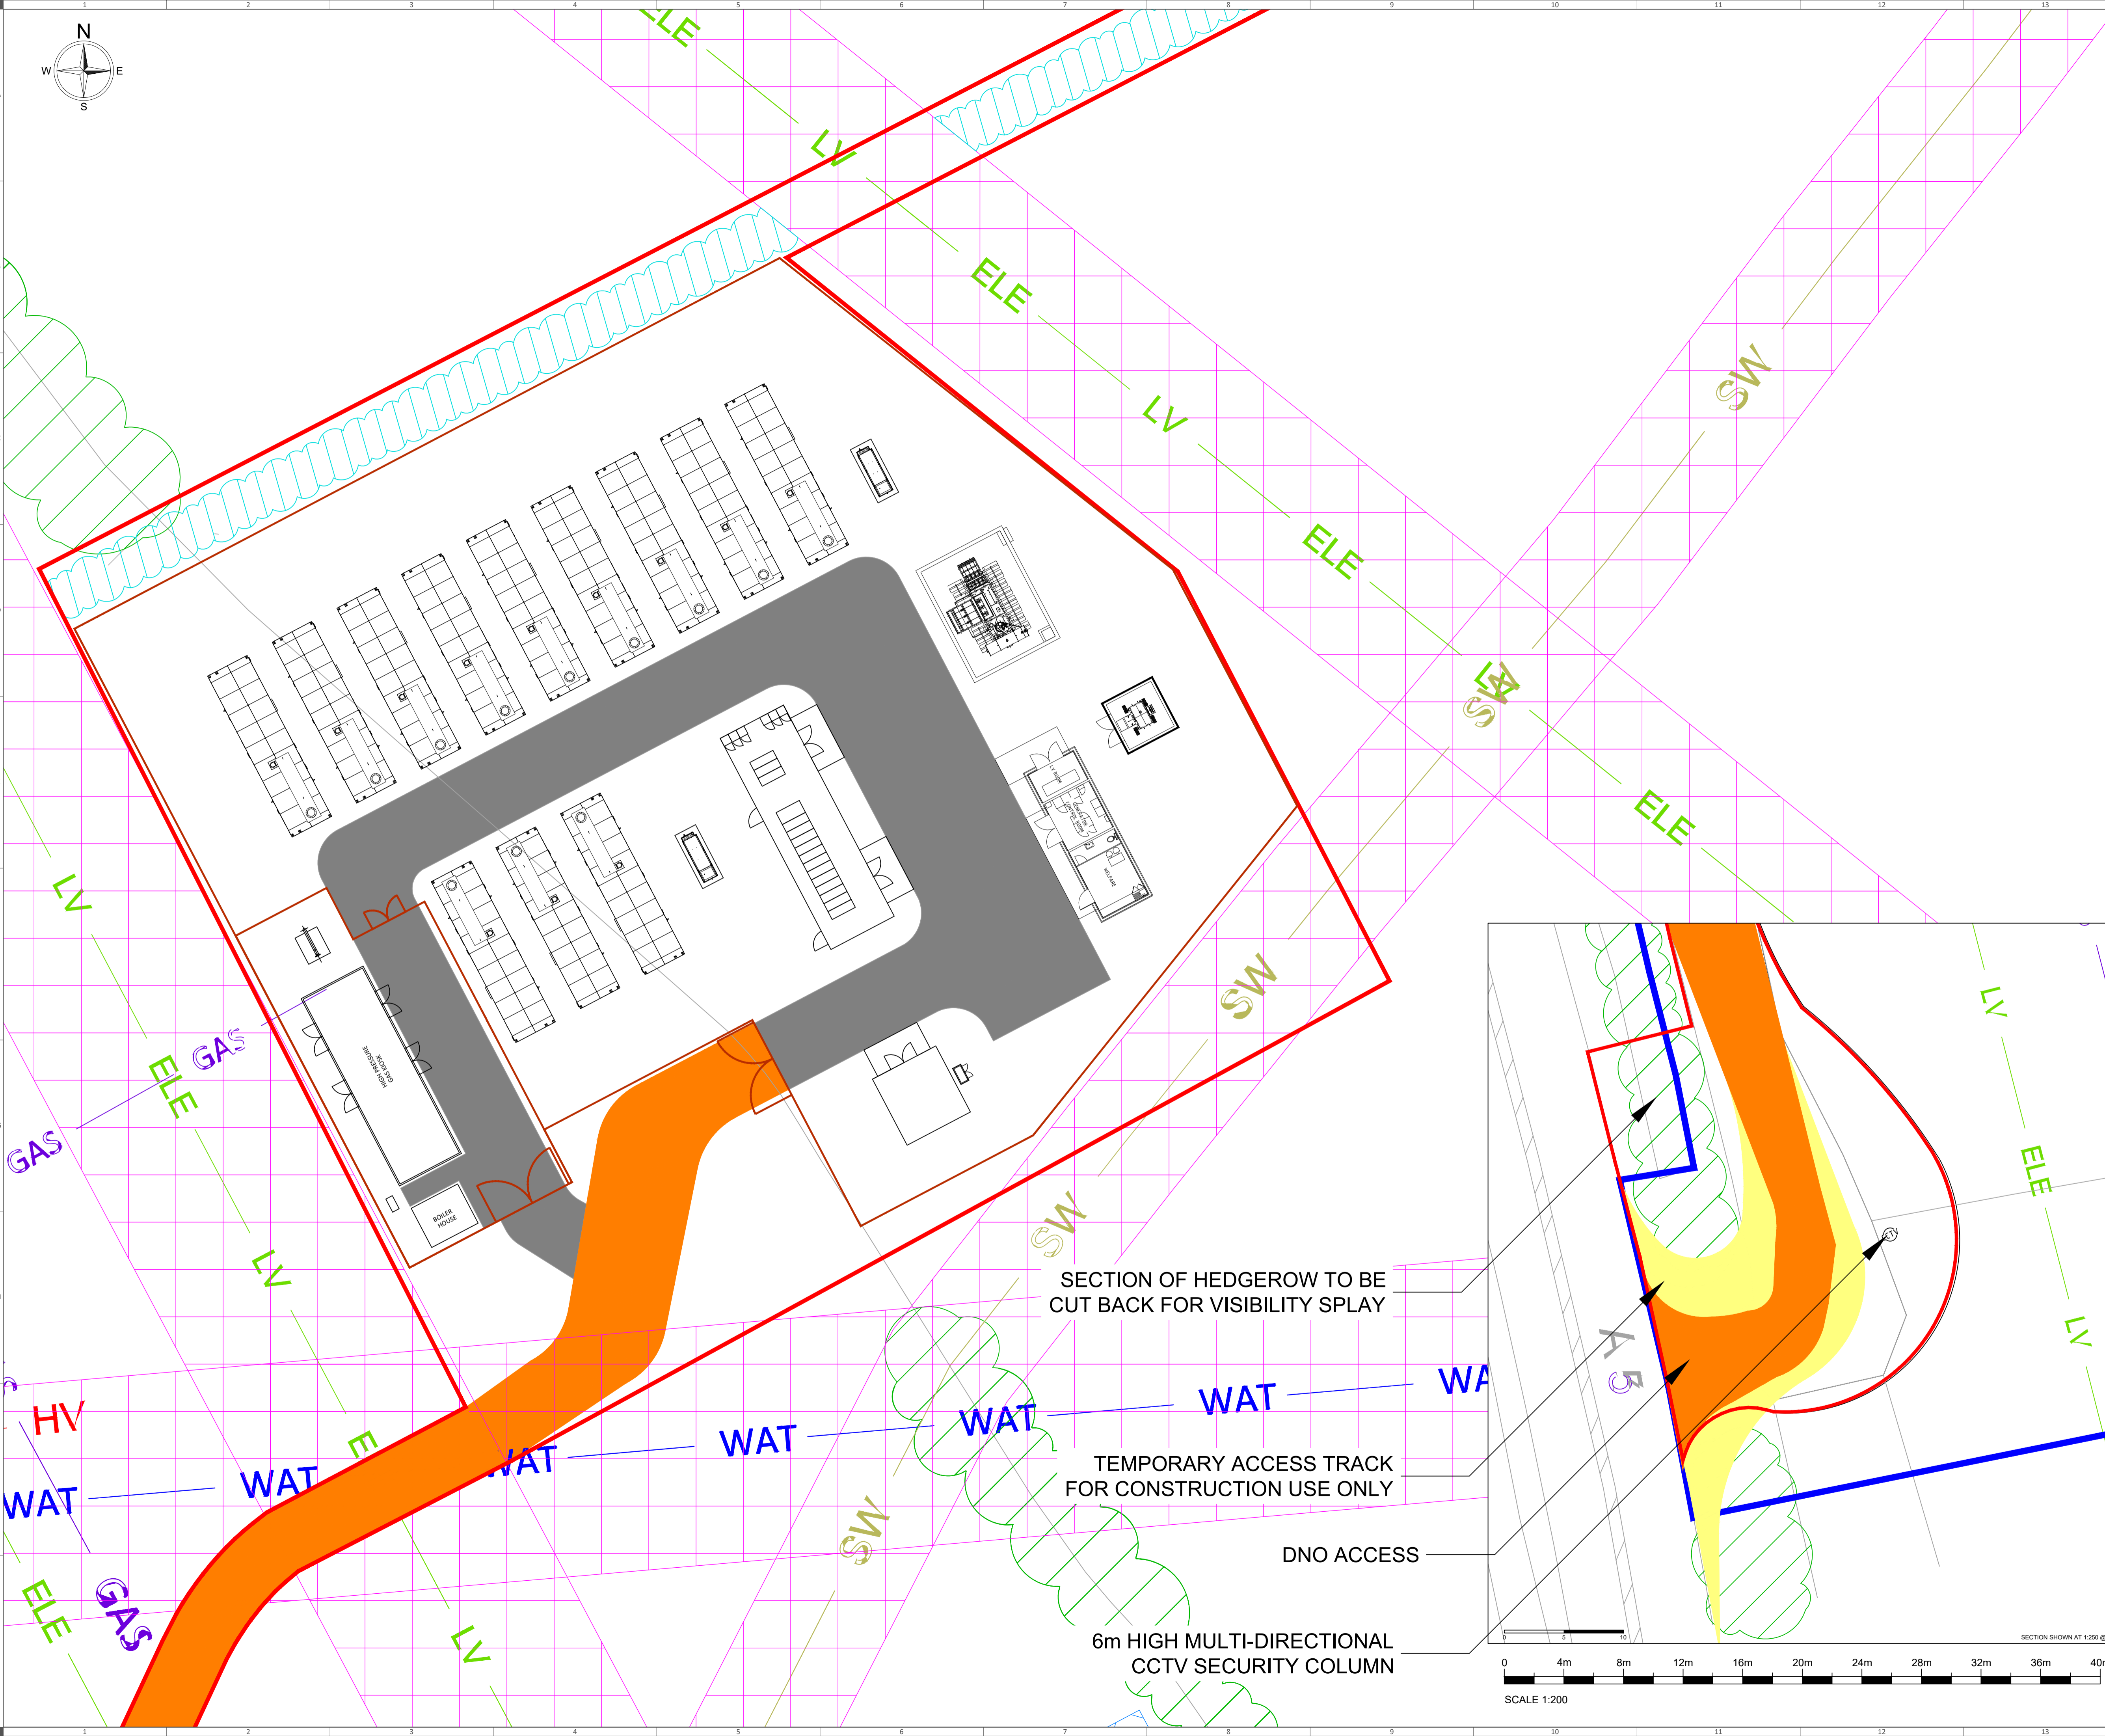


SECTION OF HEDGEROW TO BE CUT BACK FOR VISIBILITY SPLAY

TEMPORARY ACCESS TRACK FOR CONSTRUCTION USE ONLY

DNO ACCESS

6m HIGH MULTI-DIRECTIONAL CCTV SECURITY COLUMN

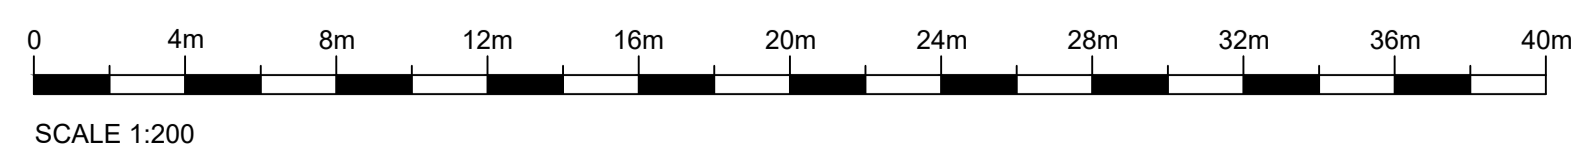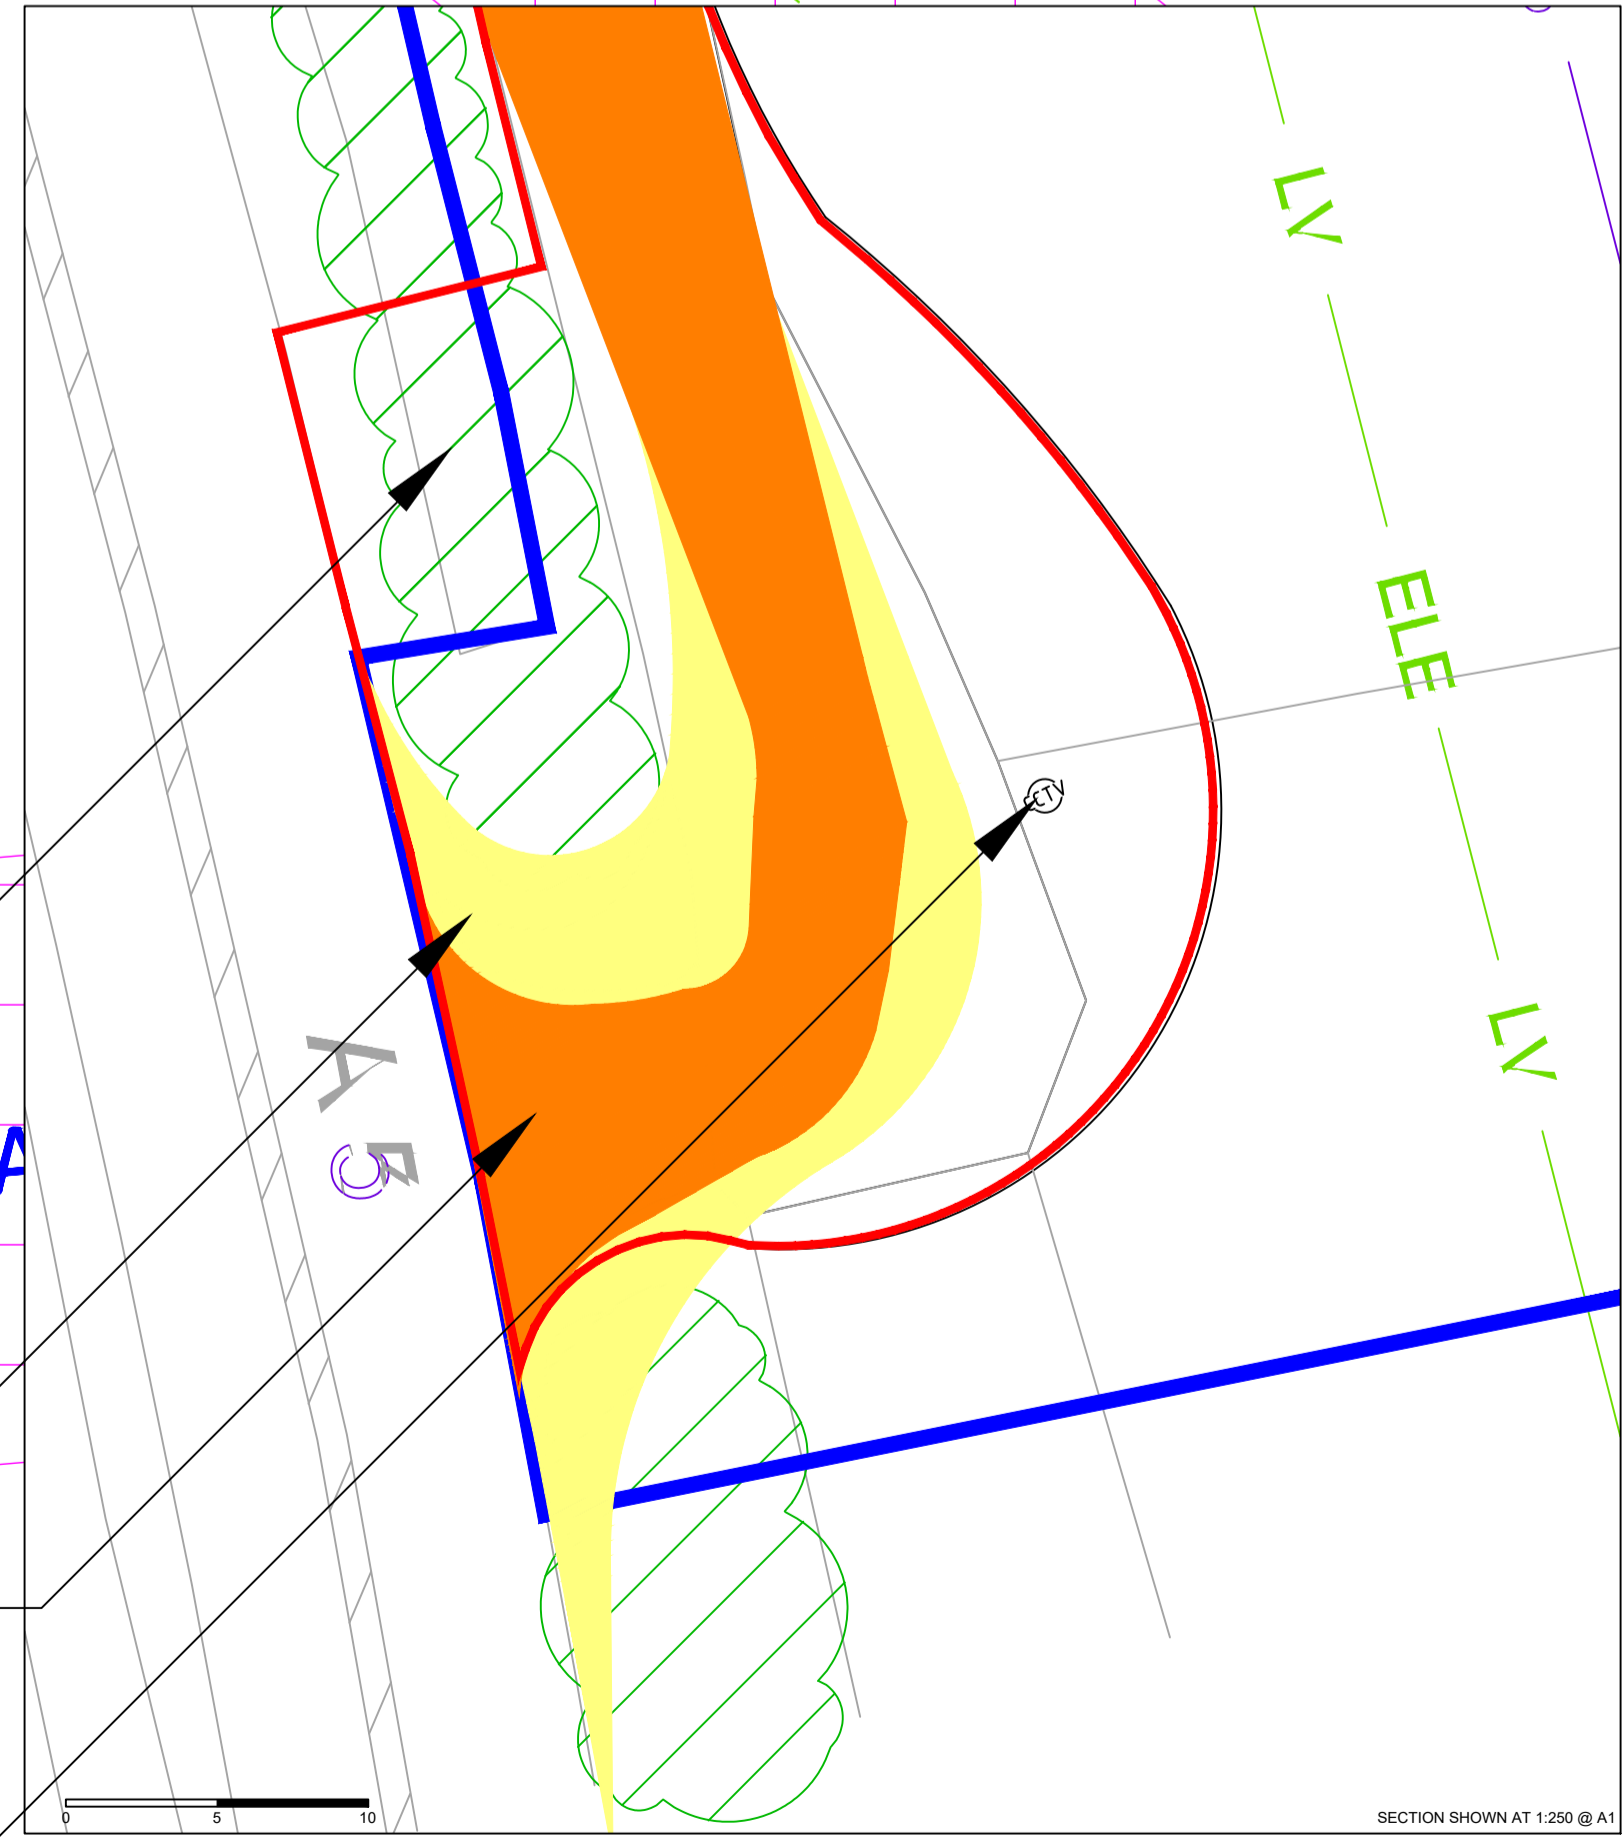

P9	AMENDED FENCE LINE COLOUR			
	RN	MH	CN	28/01/2020
P8	ACCESS WIDENED			
	RN	CN	CN	20/09/2019
P7	FOLLOWING ON FROM P6 / AMENDED GAS LOCATION			
	RN	CN	CN	22/08/2019
VERSION	DRAWN BY	CHECKED BY	APPROVED BY	DATE

**Arlington Energy Ltd**

DRAWING STATUS FOR TENDER

**SMITH brothers**  
CONTRACTING LIMITED

**Smith Brothers (Contracting) Limited**  
Unit G8, Navigation Close, Lowfields Business Park, Elland, West Yorkshire, HX5 9HB

CLIENT	ENSO ENERGY	CLIENT PROJECT REF.	SHR002
--------	-------------	---------------------	--------

SITE ADDRESS  
LAND AT OSWESTRY SY11 4AA

DRAWING TITLE  
OSWESTRY 30MW - 33kV CONNECTION GENERAL ARRANGEMENT A TYPE B ENCLOSURE

SCALE	1:200	DNO	SPEN	VOLTAGE CONNECTION	33kV	DRAWN BY	RN
DRAWING NUMBER	21331A-0200	REVISION	P9				