


Industrial Park

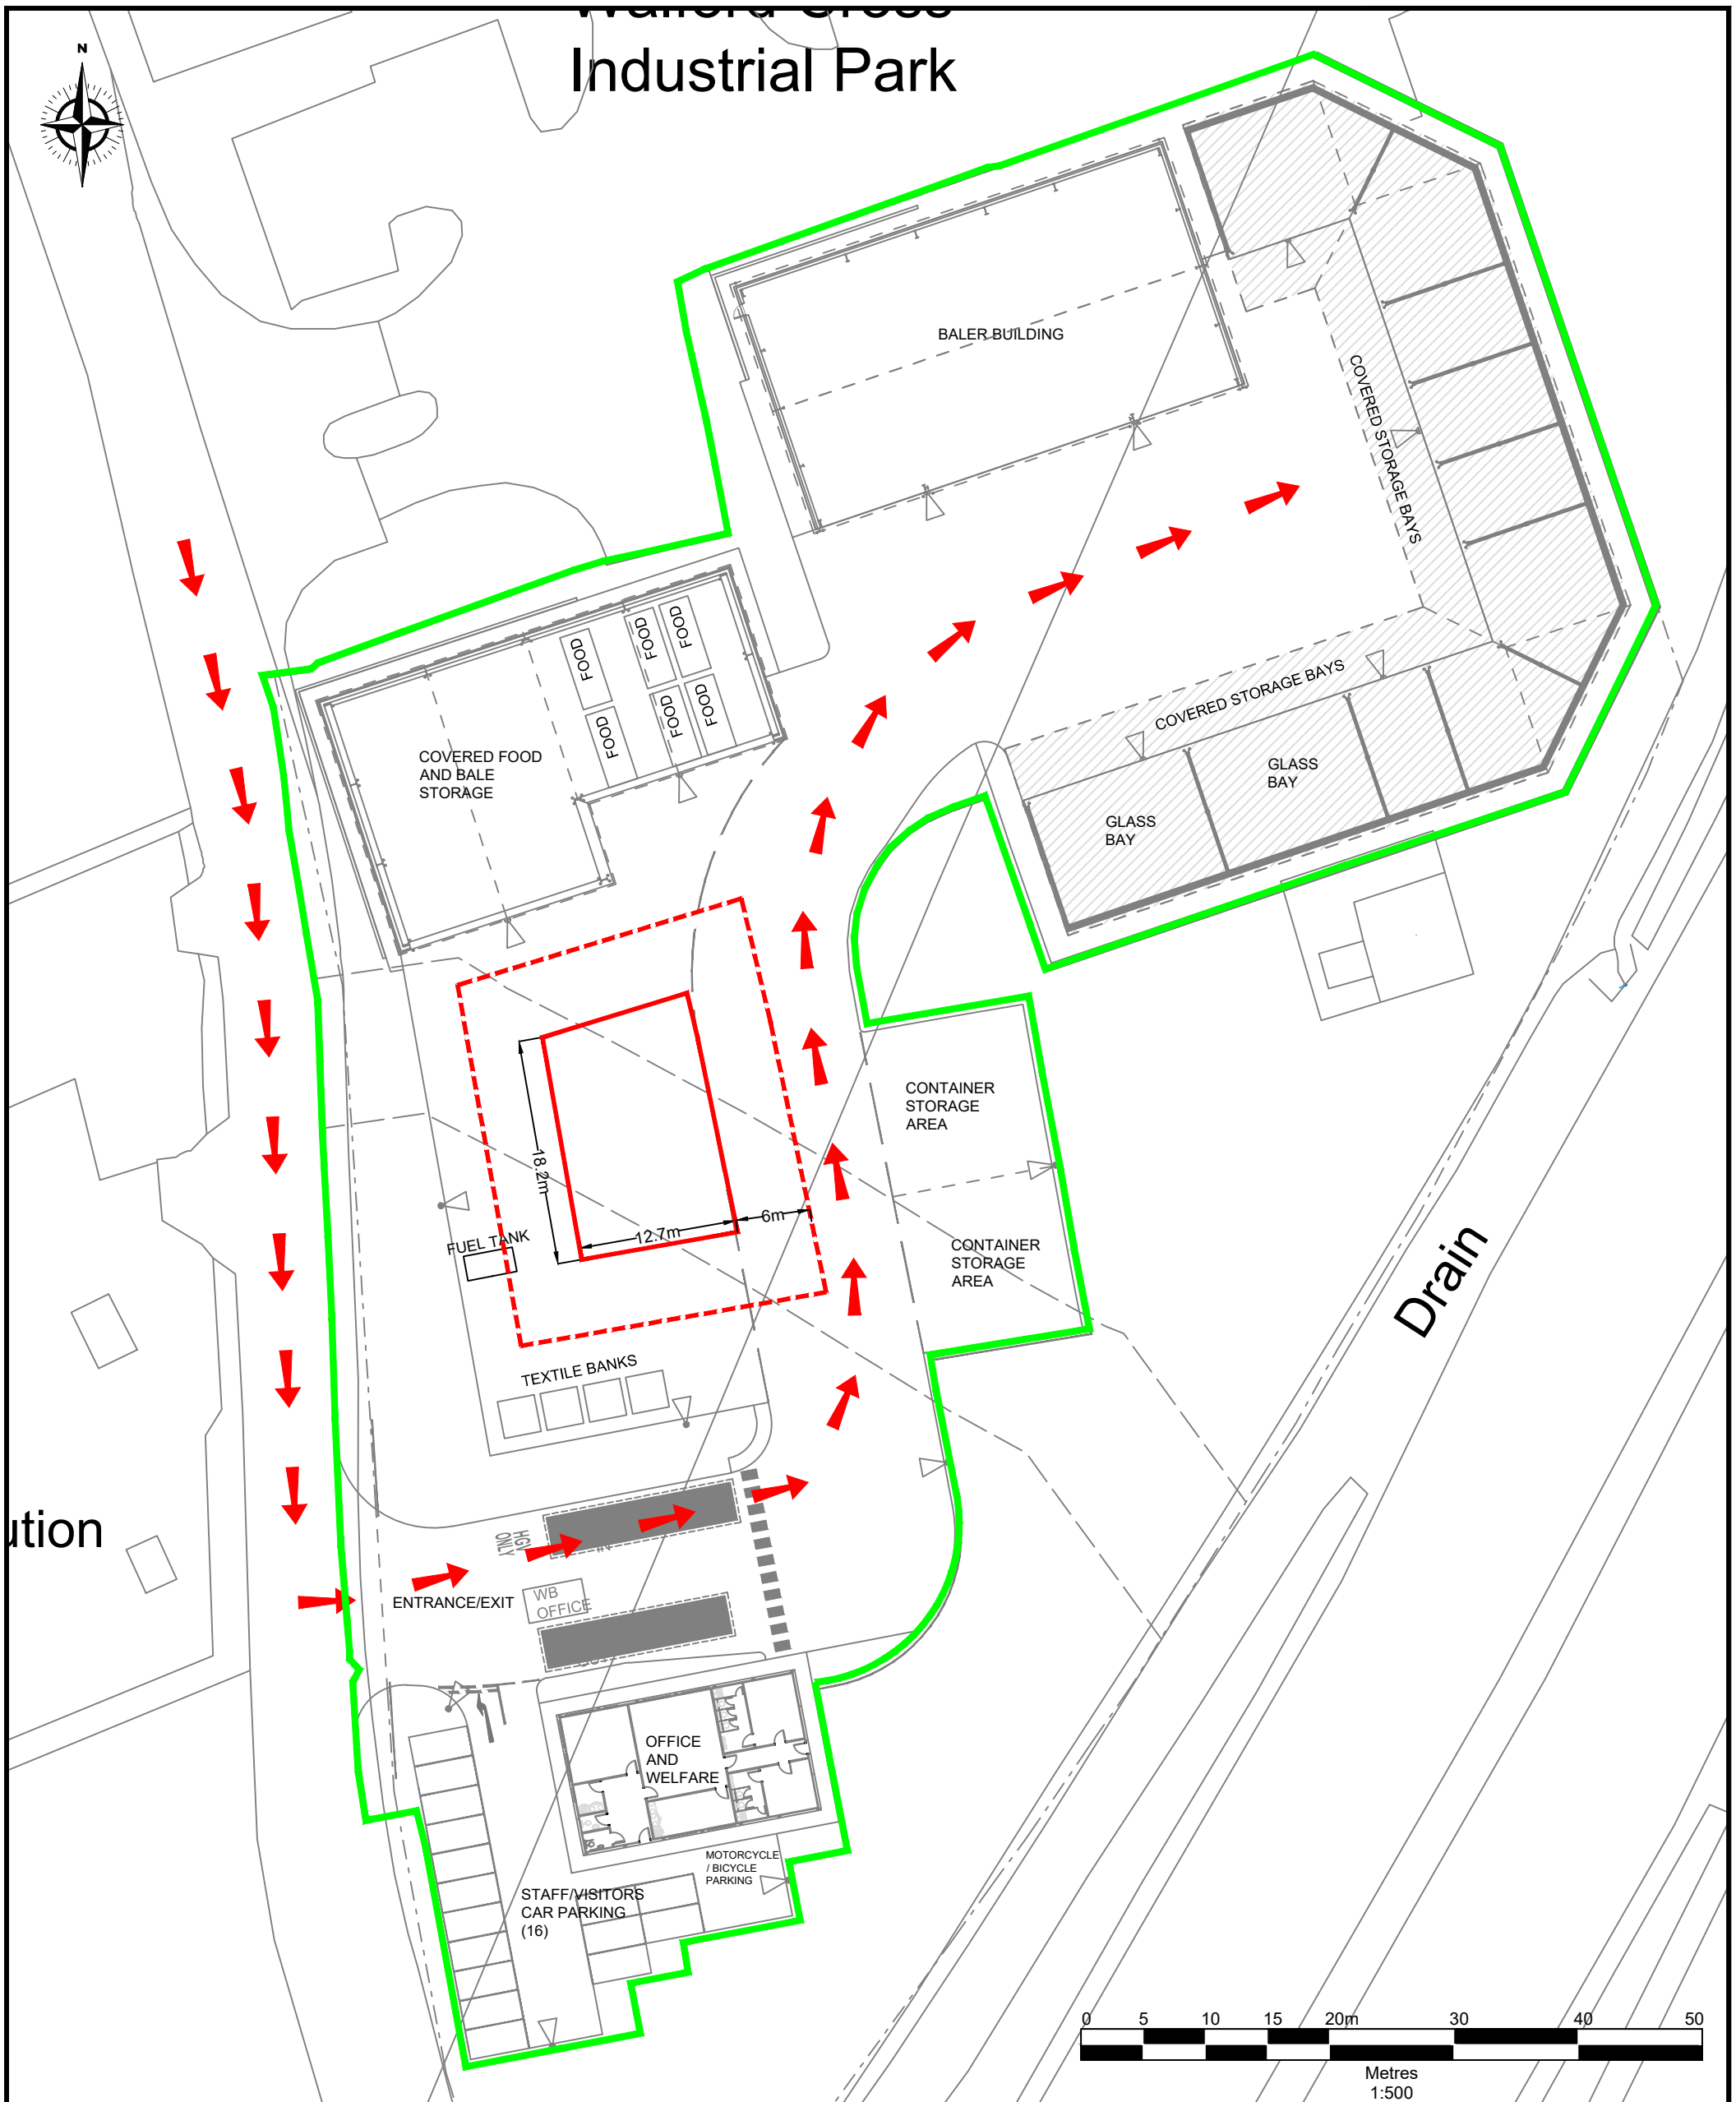

ution

Notes
 1. Reproduced from the Ordnance Survey Map with the permission of the Controller of Her Majesty's Stationary Office, Crown Copyright, Licence Number 100004910.

- Permit Boundary
- ➔ Fire Appliance Route
- - - Quarantine Area
- - - Quarantine Area Offset



Site
 Taunton Depot

Title
 Fire Appliance Route

Scale
 1:500 @ A3

Date
 September 2020

Drawing Ref
 Ttn-PER-0920-03a

Drawn by
 RB

Checked by
 SW

Rev	subject	date
A	Permit Boundary Amended	Apr 2021