



Minehead Depot, Mart Road, Minehead

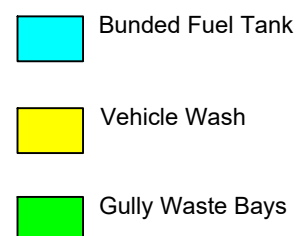

F3: Sample Point

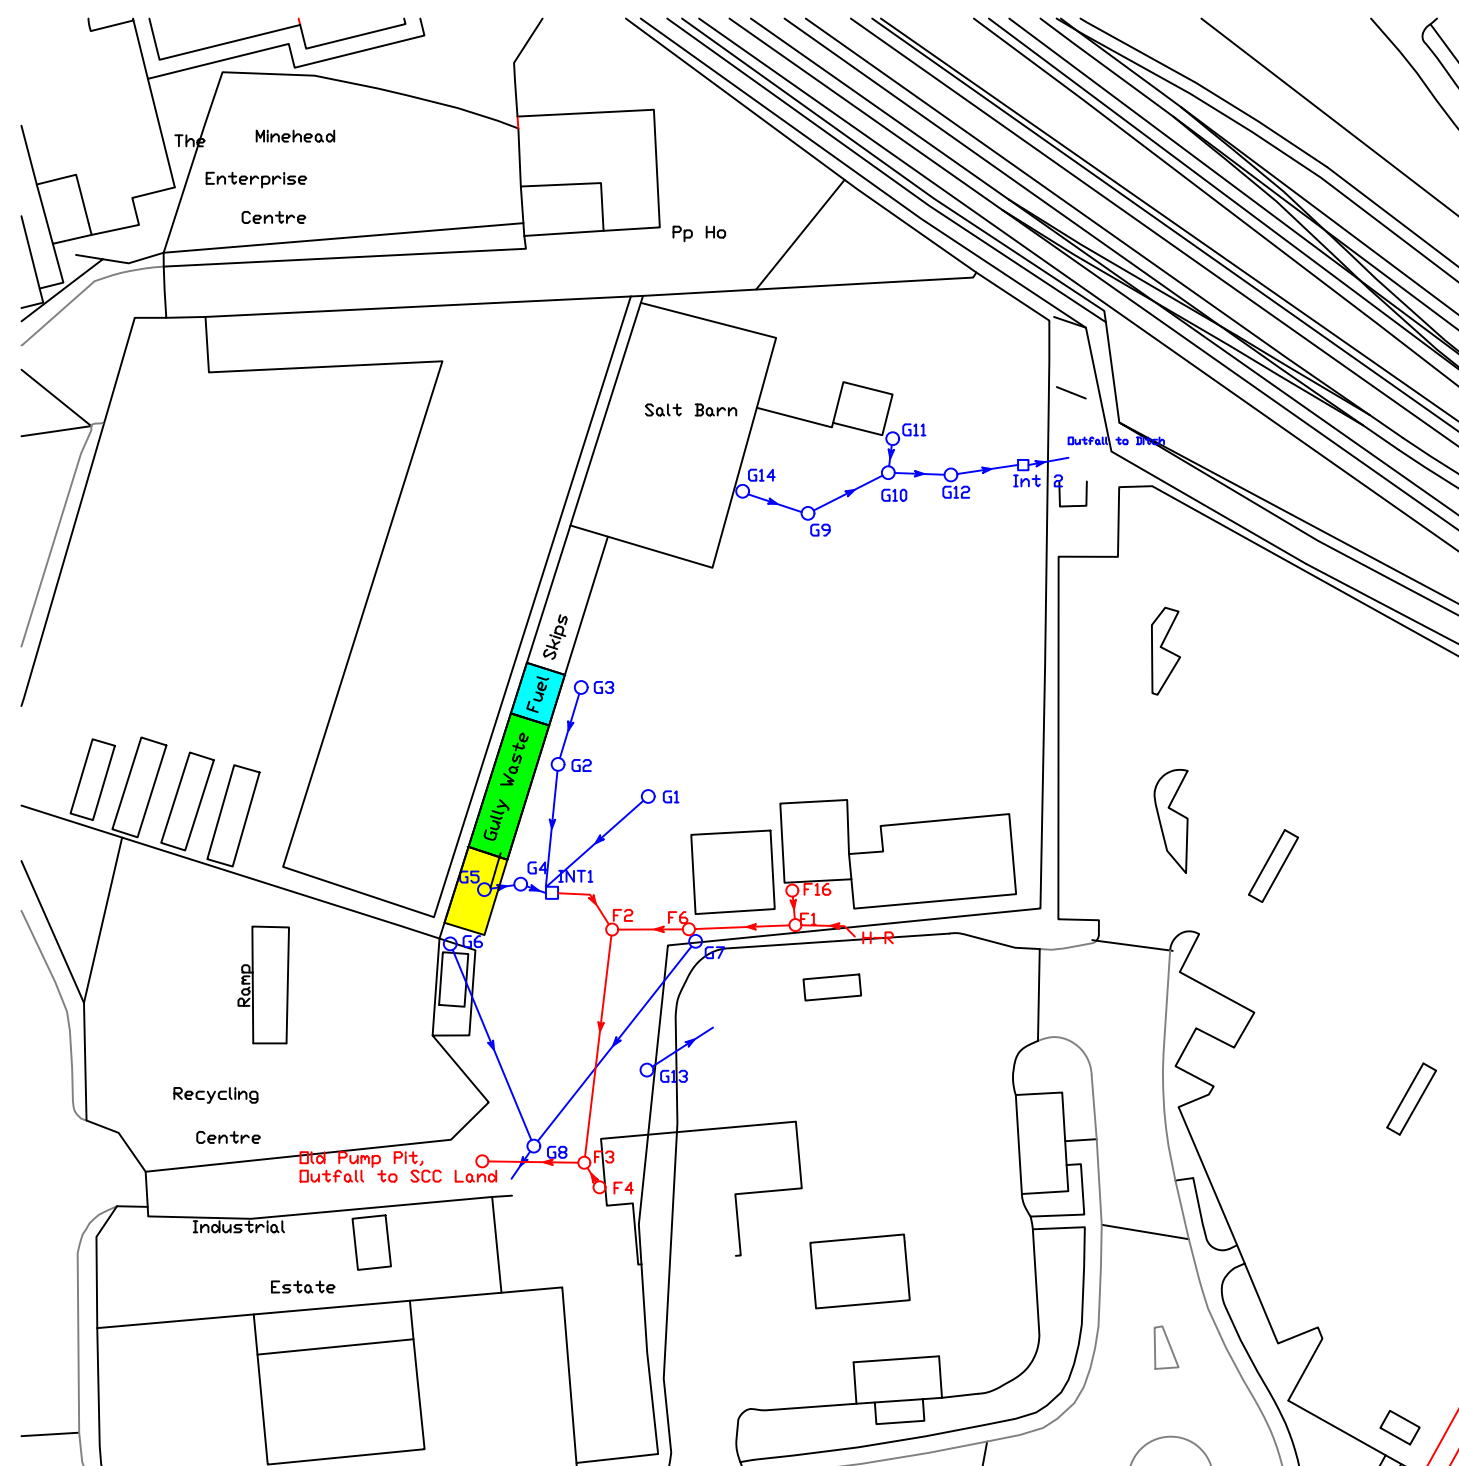

Minehead Highway Maintenance Depot and Vehicle Workshop

Activities carried out on site:

- Highway/ Vehicle Maintenance operations on behalf of Somerset County Council
- Winter Maintenance operations including storage of Rock Salt (Safecoat)
- Washdown of vehicles
- Waste Transfer site ref EPR/VP3690FM

Drainage Arrangements:

- Washbay – via surface water into Oil Interceptor 1 on into foul.
- Salt Barn – run off via surface water into Oil Interceptor 1.
- Run-off – via oil interceptors – Interceptor 1 runs into foul drainage and Interceptor 2 discharges into adjoining ditch.
- Waste bays – silt trap on into Interceptor 1 on into foul drainage.
- Foul drainage into outfalls

Solutions to mitigate pollution:

- Safecoat stored in purpose built barn.
- All loading/ unloading of Safecoat rock salt to be carried out undercover and robust clean-up operation to be implemented.
- Yard to be swept monthly
- Total ban of detergents in oil interceptor catchment
- Oil interceptor to be maintained/ emptied quarterly



7-8 Commerce Way
Highbridge, Somerset
TA9 4AG
01278 788926

Details

Drawing 0003RevD
Drainage Detail
Minehead Depot
Mart Road
Minehead

Project Skanska Yard

Date 10-06-13

Scale Not to Scale