


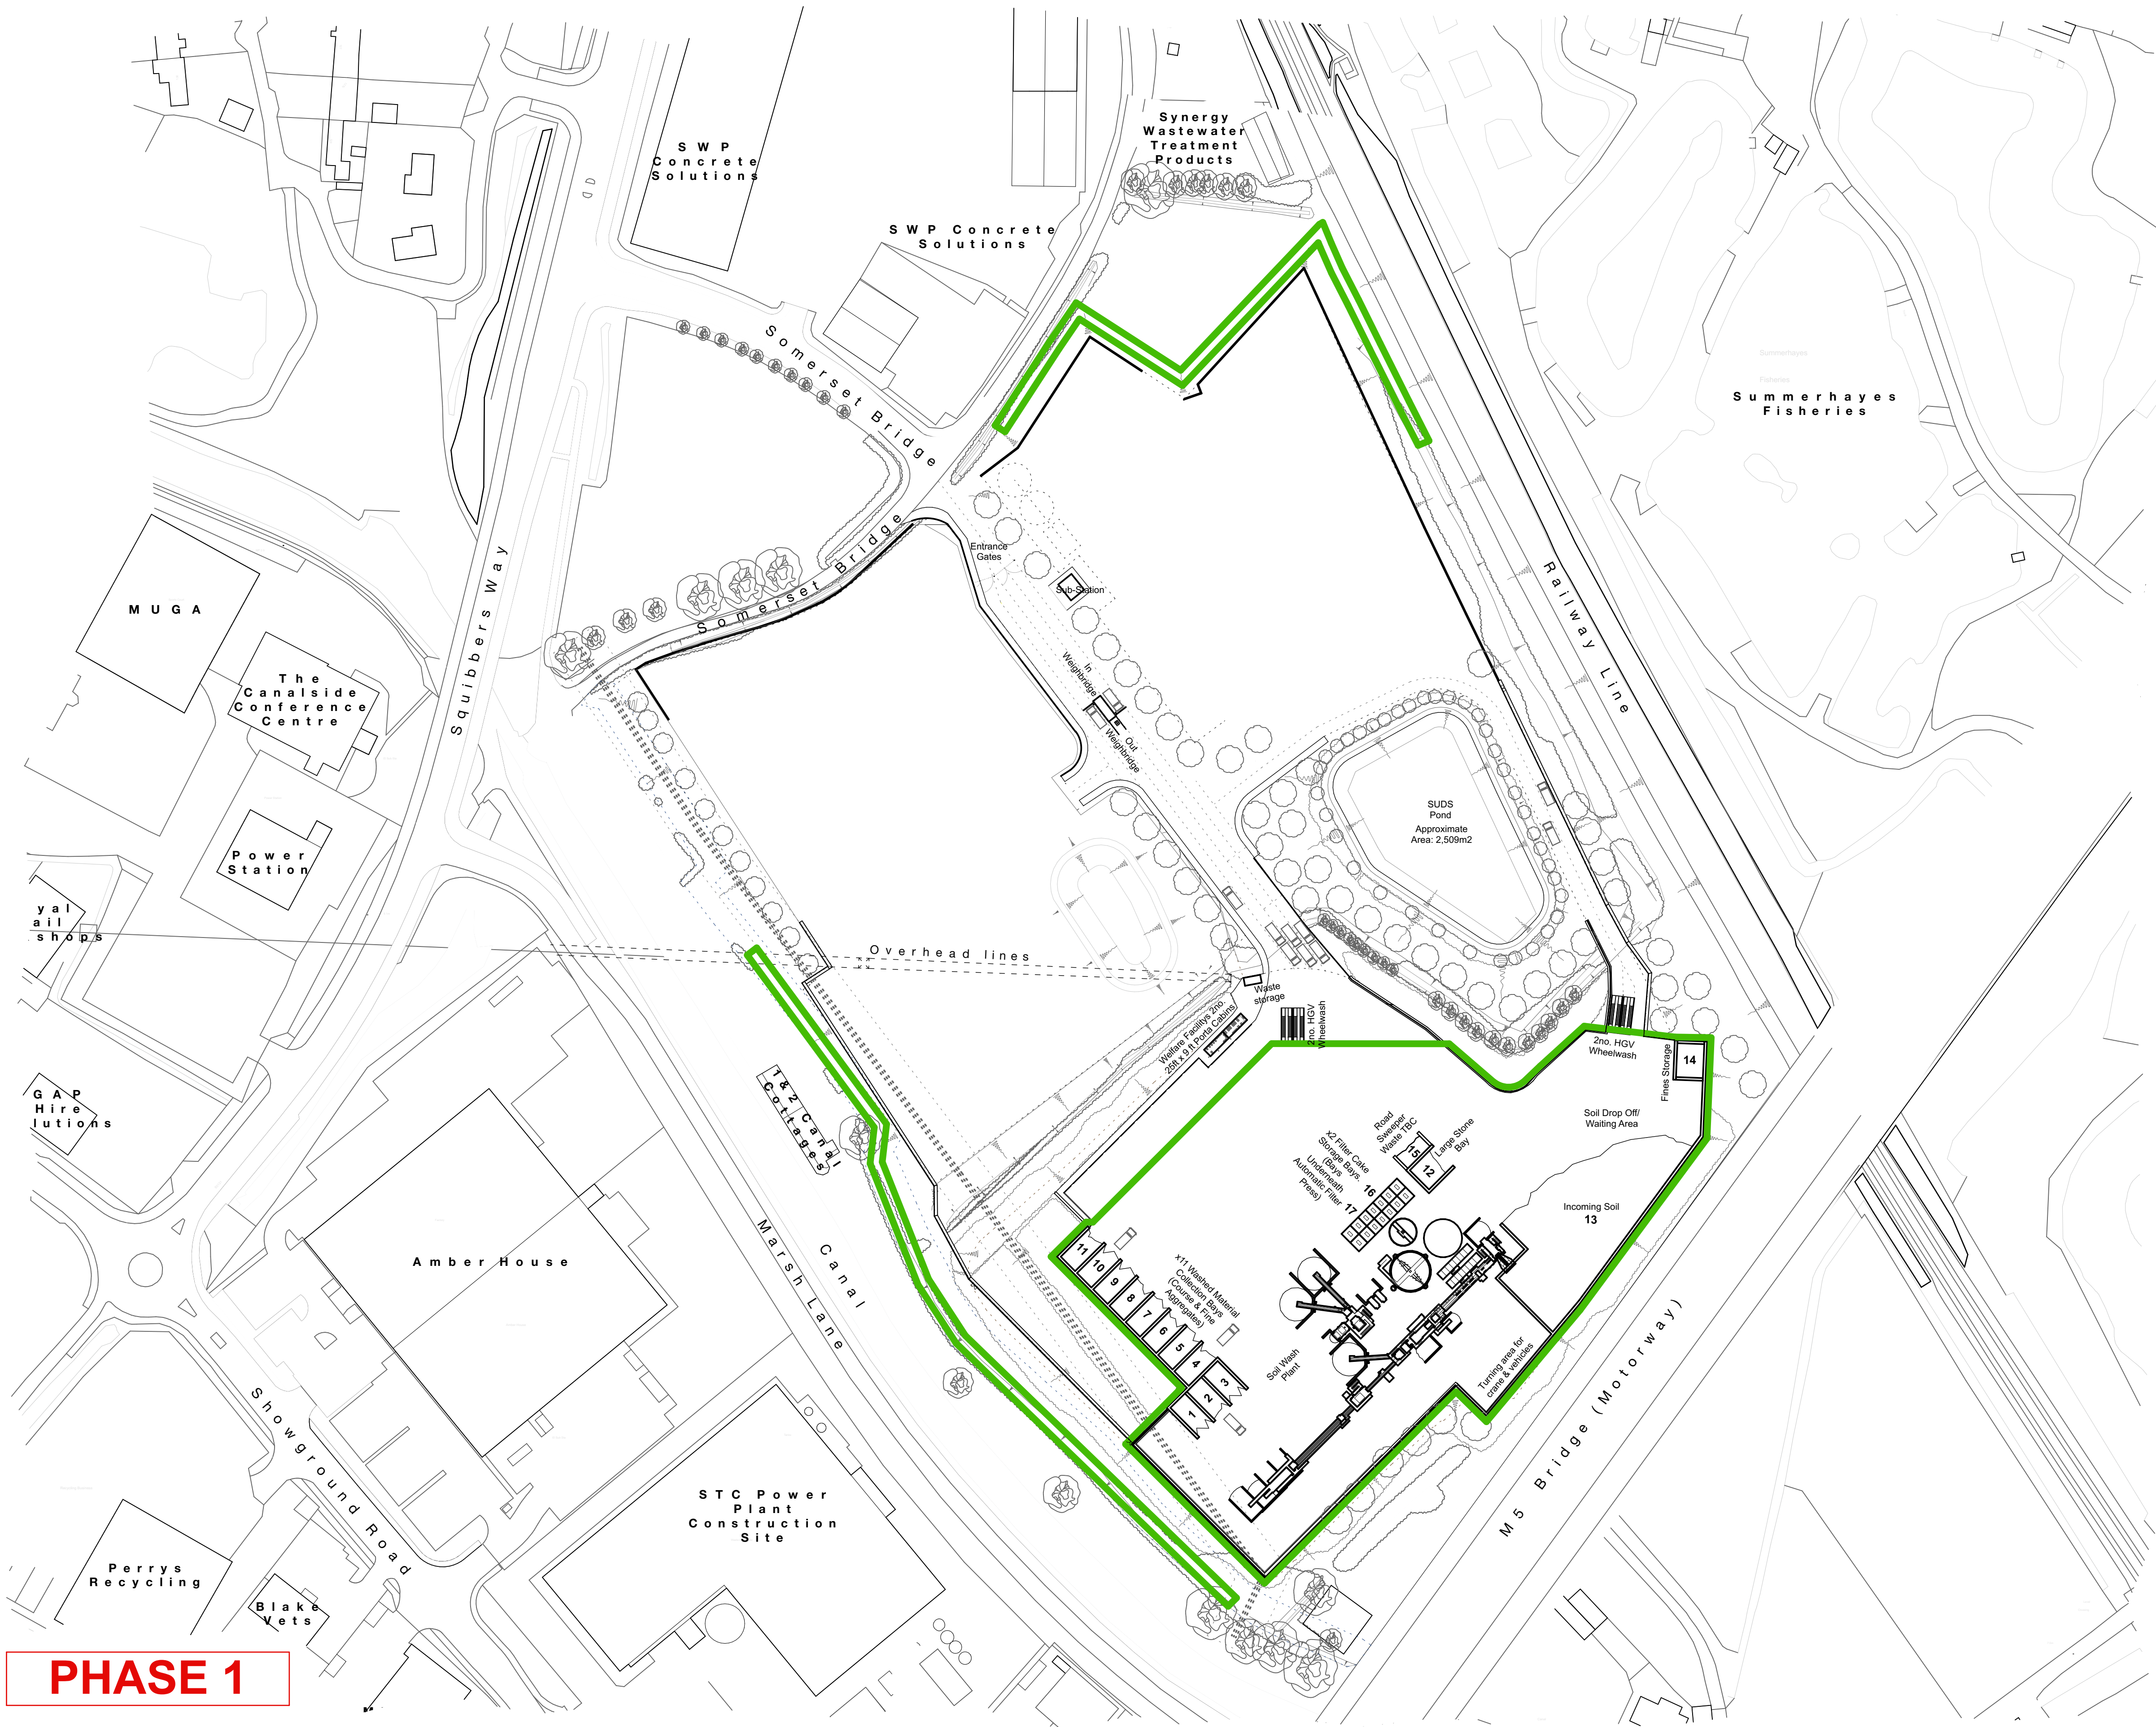

Proposed Permitted Area Key

Permitted Boundary Approximate Areas: 1.937Ha

NGR for centre of site: ST 31131 35254

Site Address: Land at Somerset Bridge, Bridgwater

PHASE 1

