

**NOTES:**

1. THIS DRAWING IS NOT TO BE SCALED
2. ALL DIMENSIONS ARE IN MILLIMETRES UNLESS OTHERWISE STATED
3. ALL LEVELS ARE IN METRES ABOVE ORDNANCE DATUM (NEWLYN)
4. LEVELS AND CHAINAGES ARE TO BE CONFIRMED BEFORE ANY COMMENCEMENT OF CONSTRUCTION WORK


**LEGEND**

- DRAINAGE FLOWS TO:
- UNKNOWN
  - HEAD OF WORKS
  - ENVIRONMENT
- COMBINED SEWER  
SURFACE WATER  
RISING MAIN  
MAINS WATER  
GULLY  
MANHOLE  
PUMP STATION

**NODE ANNOTATION:**

X-X coordinate as per British National Grid EPSG 27700  
Y-Y coordinate as per British National Grid EPSG 27700  
CL-Cover Level of the Asset  
IL(IN)- Invert Level of Inlet Pipe  
IL(OUT)-Invert Level of Outlet Pipe

**PIPEWORK ANNOTATION:**

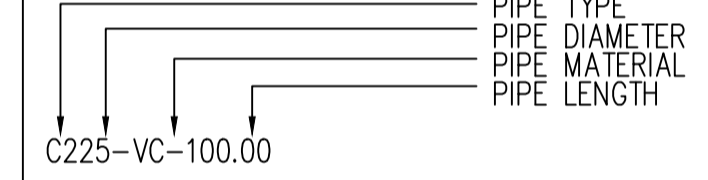

D	27.10.21	FOR INFORMATION	SA	VM
C	19.09.08	FOR INFORMATION	RH	RH
B	02.09.08	INTERCEPTOR ADDED	AV	AV
A	11.04.08	FOR INFORMATION	AV	AV

Rev. Date Description Chk'd App'd

Copyright and other intellectual property rights in this document and all related documents, drawings, etc., including calculations, is invested in Southern Water and cannot be used or reproduced for any other purpose than that for which they have been created without the express permission in writing by Southern Water.

**CLIENT**

**Southern Water** Utility Services Contract  
Southern House  
Lewes Road  
Falmer, Brighton  
East Sussex, BN1 9PY  
Telephone (01273) 606766  
Fax (01273) 663536

**CONTRACTOR**

**AMELIO**  
www.amelio-group.com  
info@amelio-group.com


CONTRACTORS DRAWING No.	720116/M104/2301	REVISION	D
-------------------------	------------------	----------	---

PROJECT TITLE  
**BEXHILL & HASTINGS WTW DRAINAGE**

DRAWING TITLE  
**LAYOUT PLAN**

SCALE	1:500	LAST ACCESSED BY	MJB	DATE	18.09.08	SIZE	A1
DESIGNED	RH	CHECKED	RH	APPROVED	RH	DATE	19.09.08
STATUS	FOR INFORMATION	DISCIPLINE	CIVIL	SWS MMS Ref. No.	2450075		

S.W. DRAWING No.	720116/M104/2301	REVISION	D
------------------	------------------	----------	---

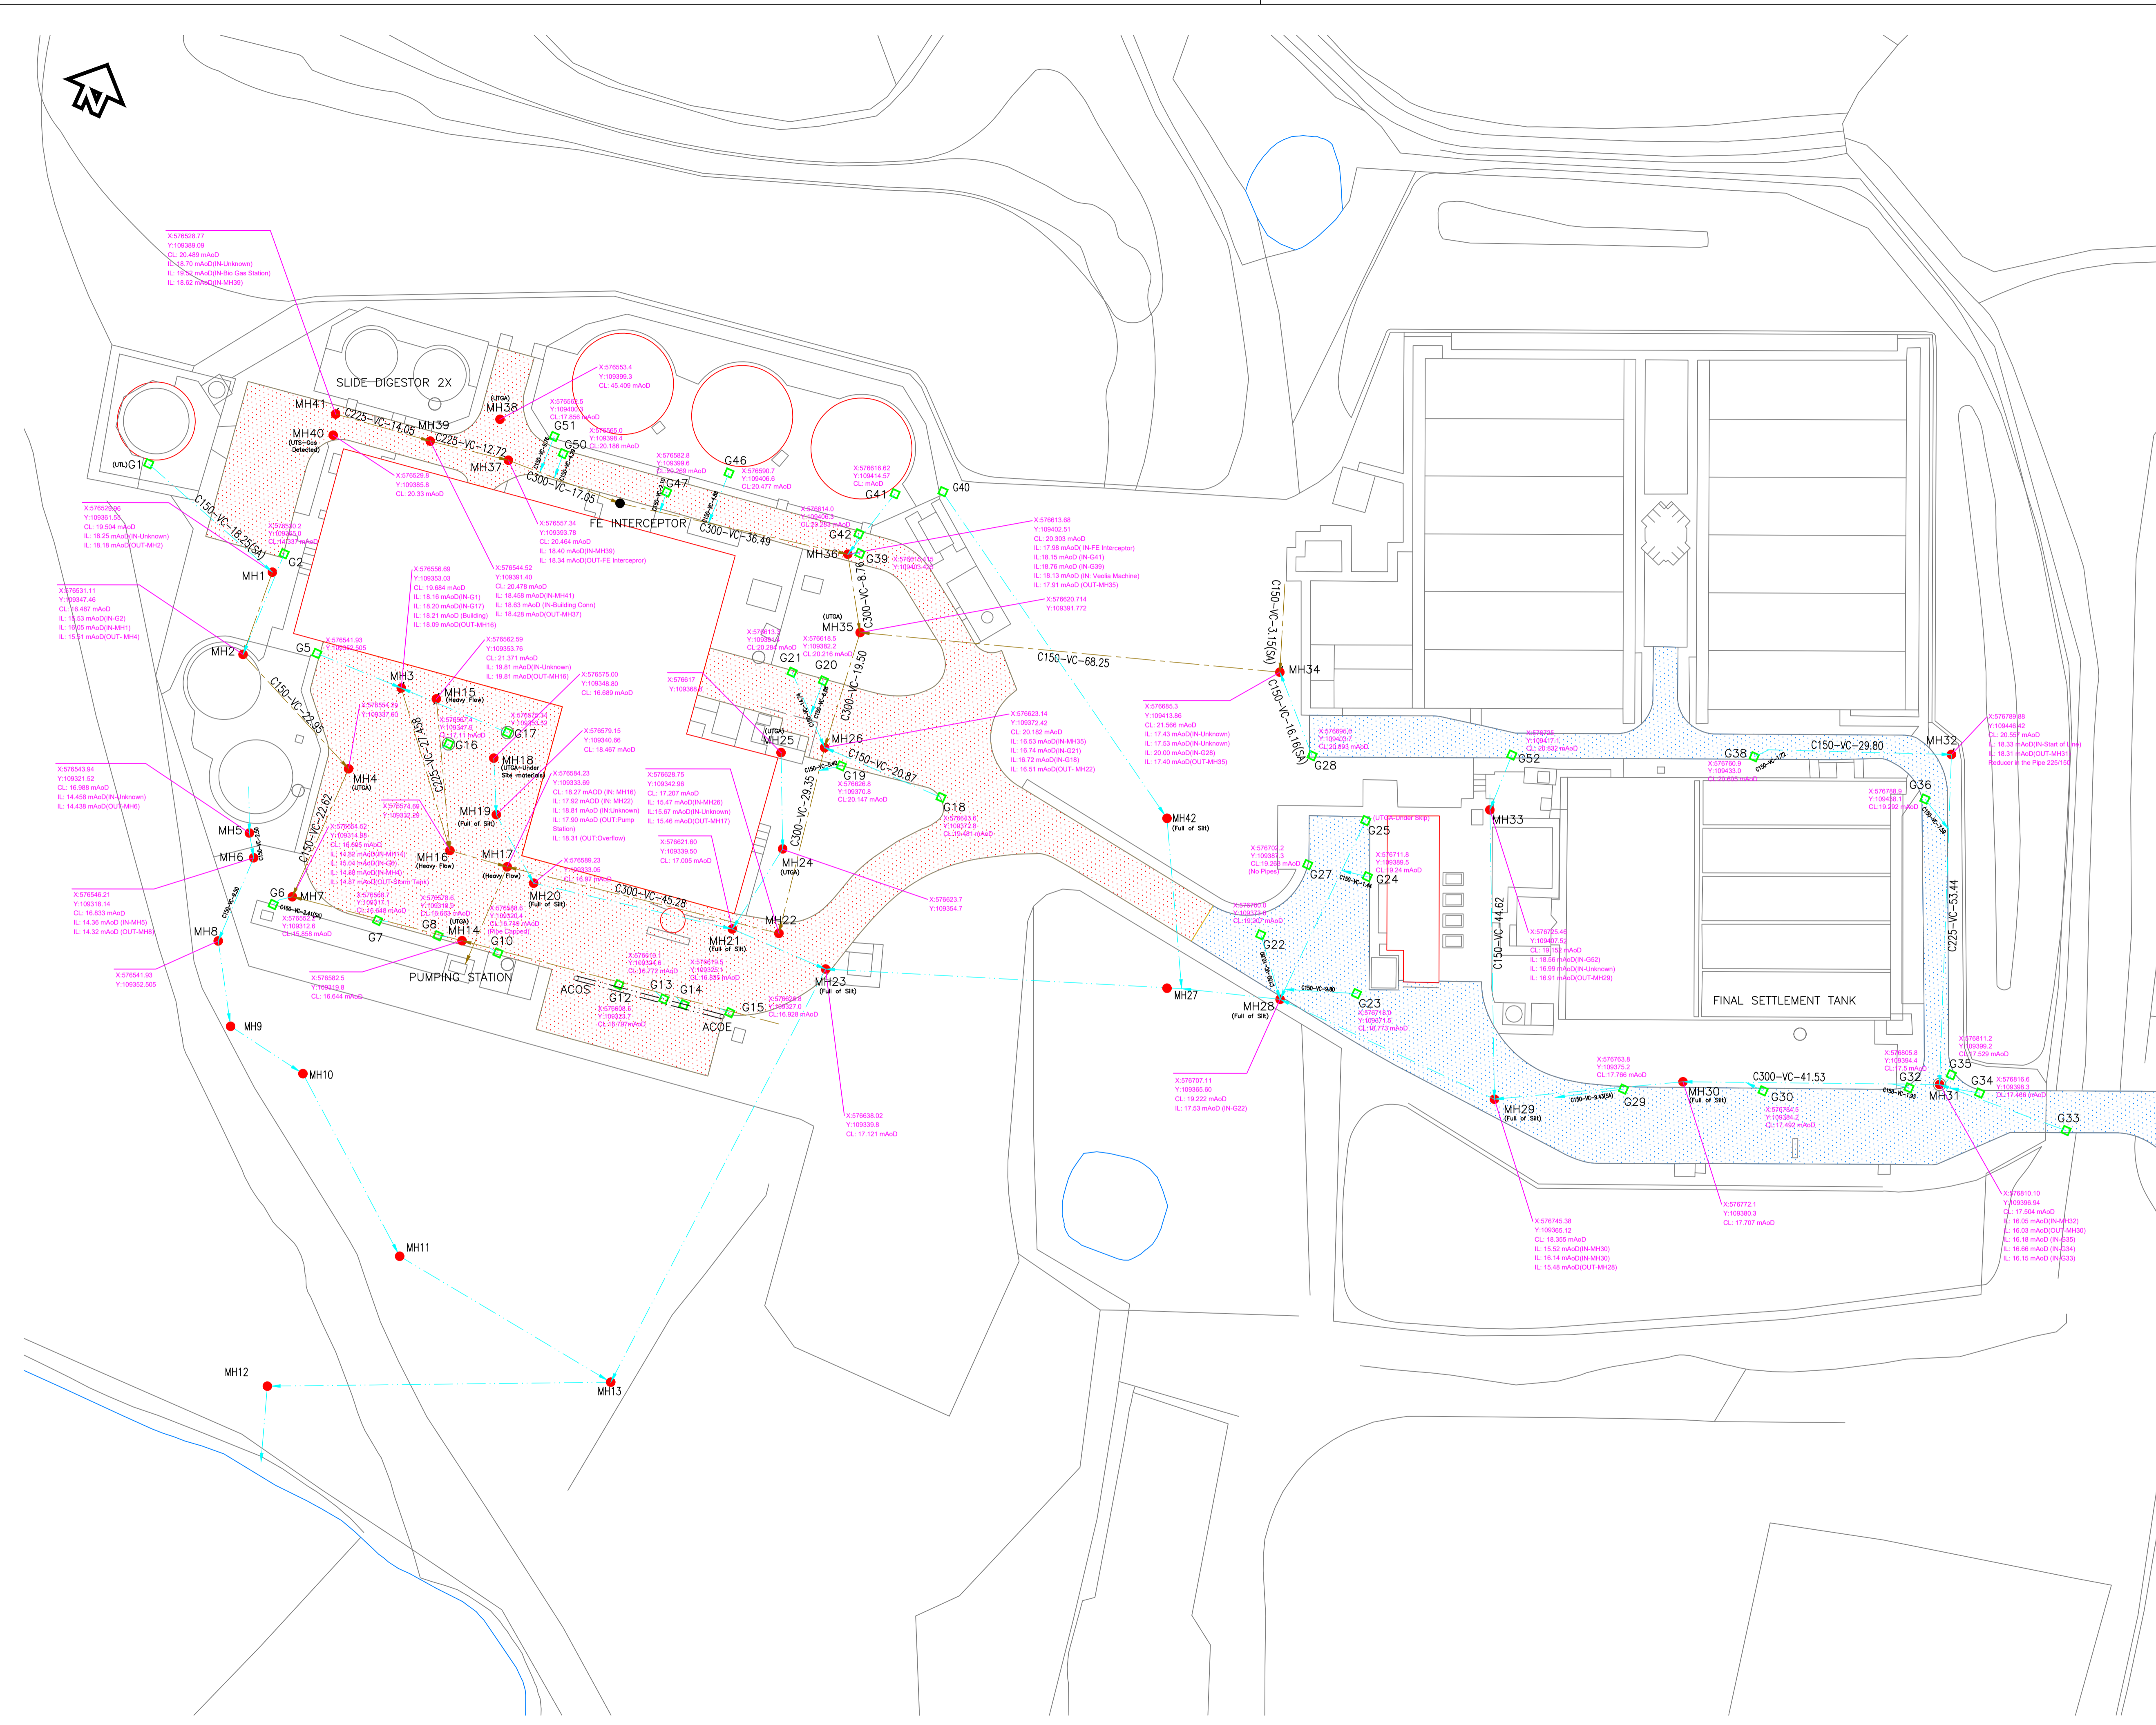

Based upon Ordnance Survey Digital Data with the permission of the controller of H.M.S.O. Crown Copyright Reserved Licence No. WU296530

