


NOTES: GENERAL

- DO NOT SCALE FROM THIS DRAWING
- ALL DIMENSIONS SHOWN ARE IN METRES UNLESS STATED OTHERWISE
- THIS DRAWING SHALL BE READ IN CONJUNCTION WITH ALL RELEVANT SCHEME DRAWINGS AND SPECIFICATIONS

KEY:

- UNDERGROUND ELECTRICITY (240 V)
- UNDERGROUND ELECTRICITY (415 V)
- UNDERGROUND ELECTRICITY (11 kV)
- UNDERGROUND TELECOMS
- GAS
- SURFACE WATER DRAINAGE
- FOUL DRAINAGE
- WATER MAINS

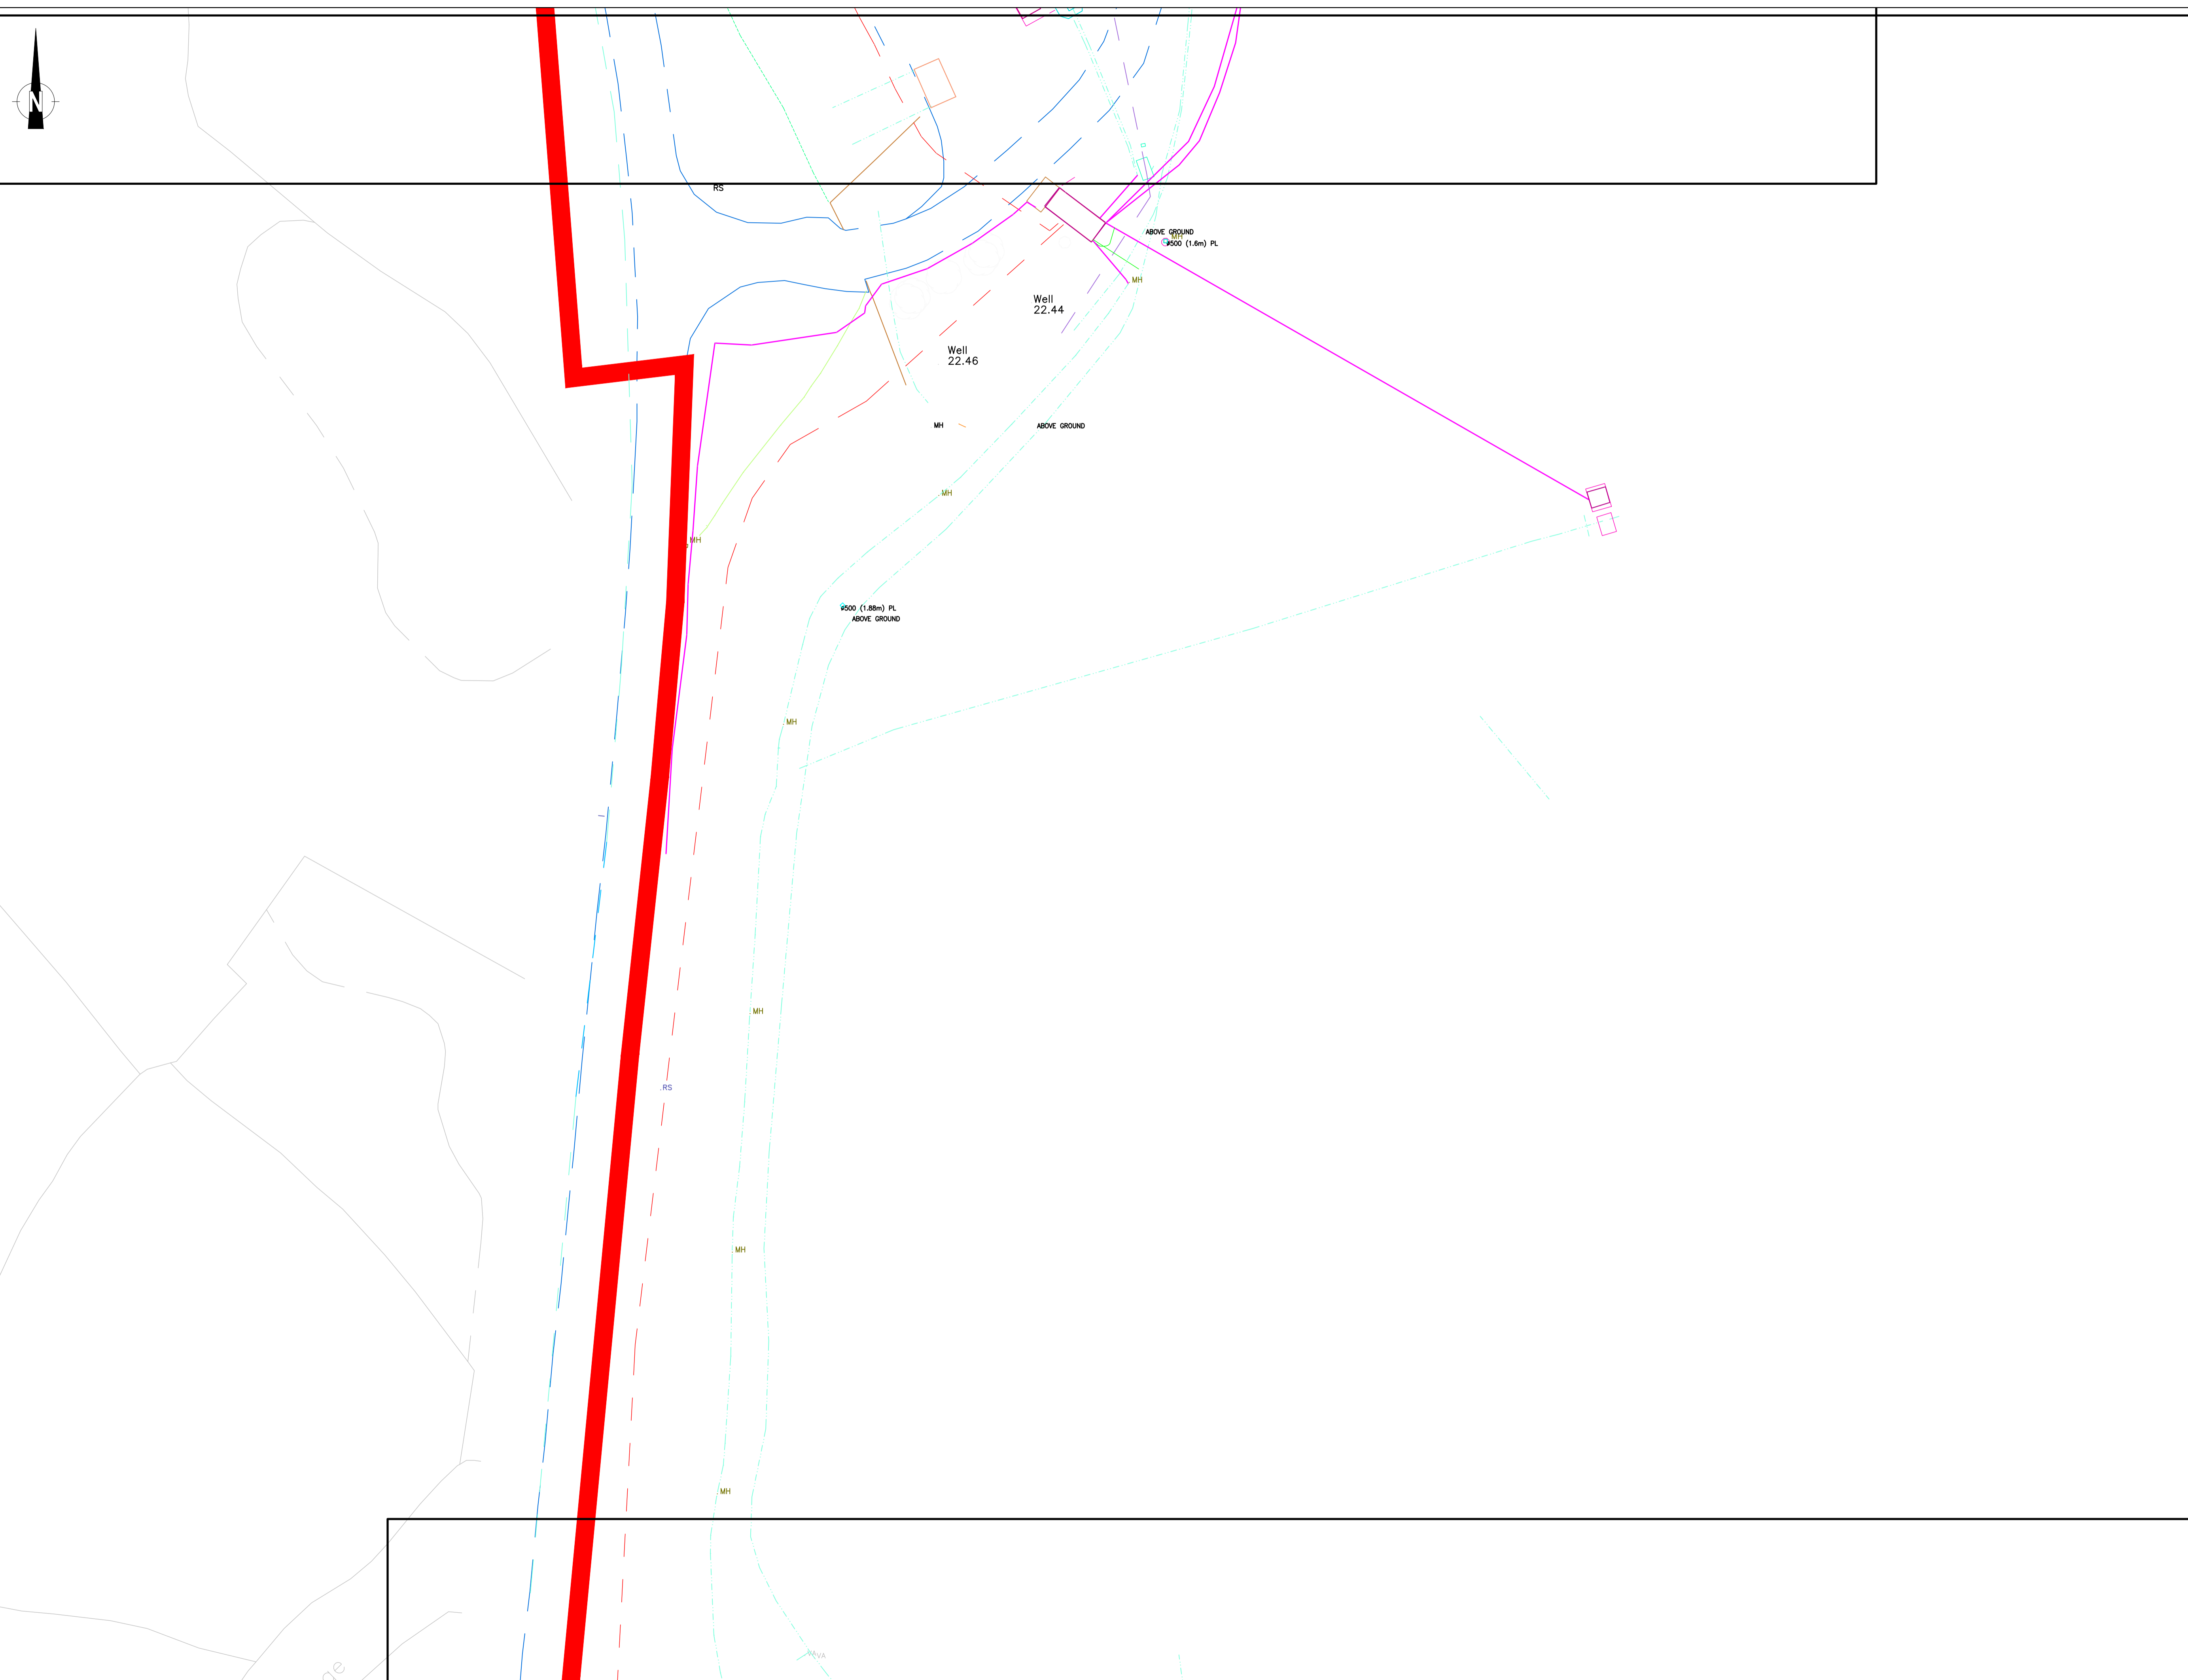

Rev	Description	Dwn	Chk	Date
REVISIONS				
Preliminary Issue	Submitted for S104			
Planning Issue	Issued for Tender			
Submitted for S38	Issued for Construction			
Submitted for S278	As Built			

DRAWING STATUS

**Horizon**  
Consulting Engineers

The Dairy Barn, Westpoint Crt, Sidmouth Rd, Exeter EX5 1DJ  
T: 01392 363364 www.horizon-ce.co.uk



JOB TITLE  
**BOVEY BASIN CLAY WORKINGS  
KINGSGTEIGNTON**

DRAWING TITLE  
**SERVICES  
SHEET 5 OF 6**

DATE	DRWN	CHECKED
MAR '25	JH	AL
DRAWING No.	REV	SCALE
1205.106E	-	NTS @ A1

© This drawing is the copyright of Horizon Consulting Engineers Limited (Horizon) and shall not be reproduced or amended without the written approval of Horizon.