


NOTES: GENERAL

1. THIS DRAWING SHALL BE READ IN CONJUNCTION WITH ALL RELEVANT SCHEME DRAWINGS AND SPECIFICATIONS.
2. EXPLORATORY HOLE LOCATIONS ARE APPROXIMATE.

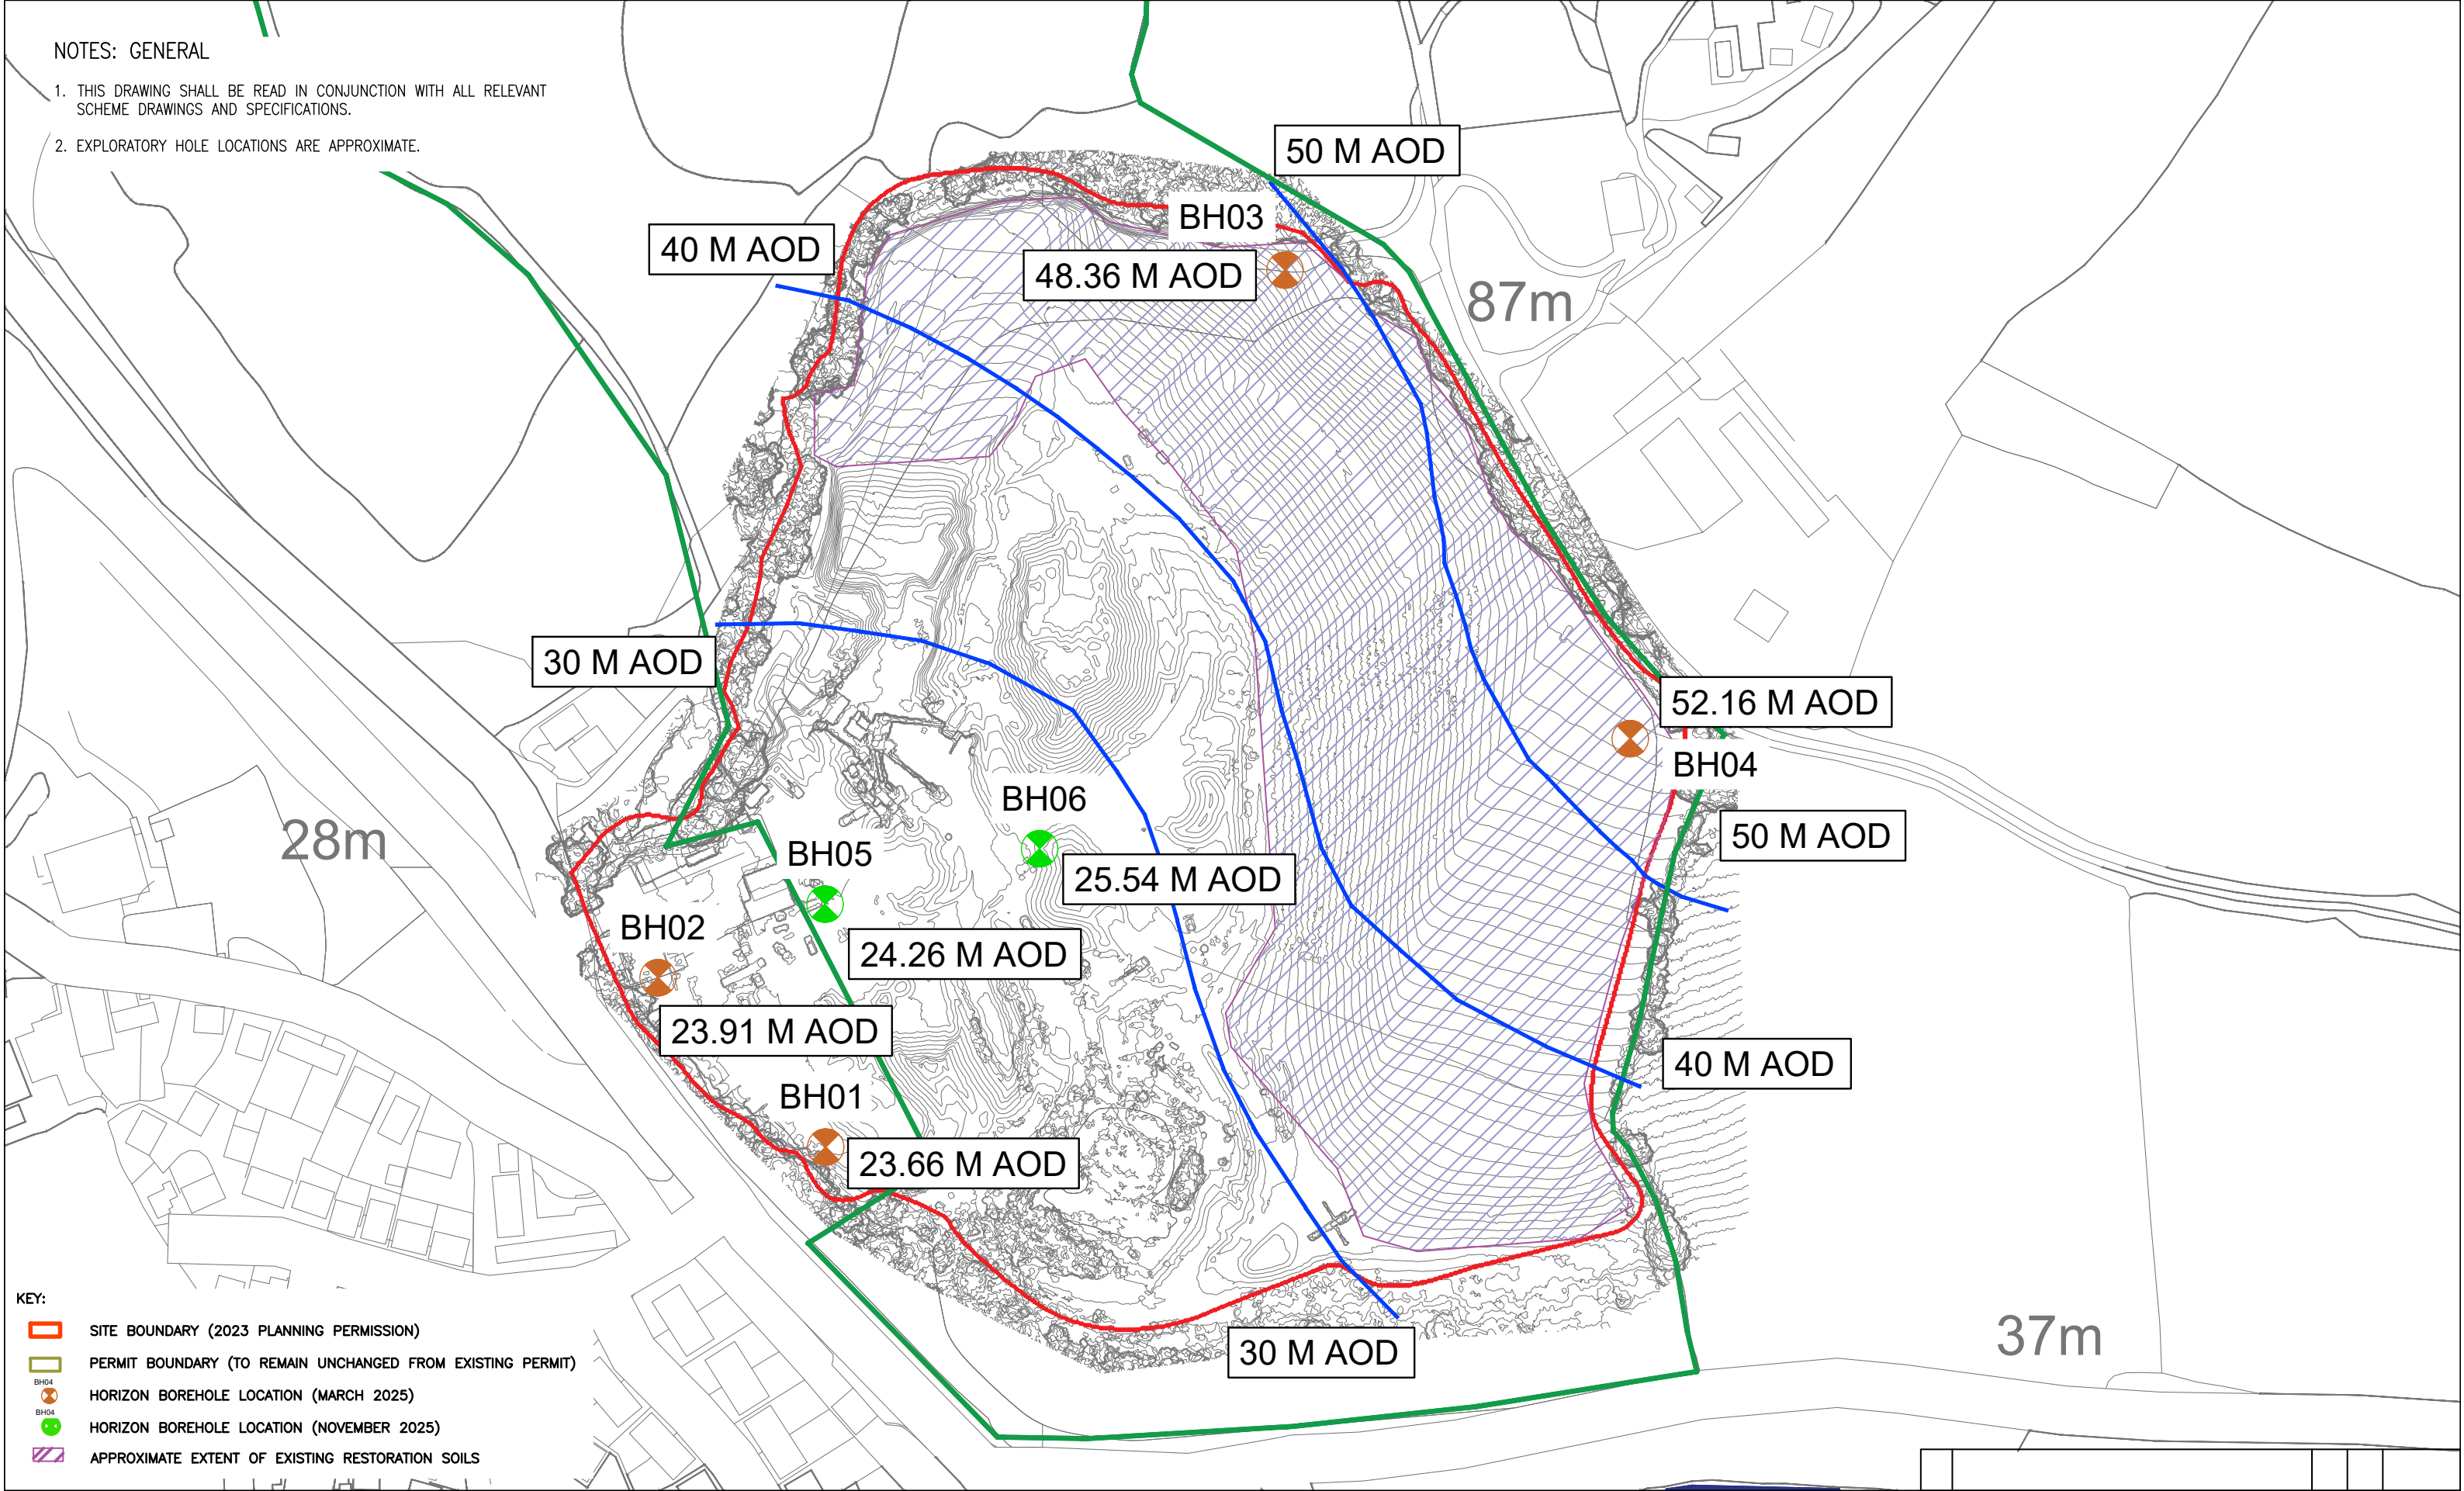

Rev	Description	Drn	Chk	Date
REVISIONS				
Preliminary	Approval	Tender	Const.	
DRAWING STATUS				
DATE	NOV 25	CR	AL	
DRAWING No.	0269.113	REV	SCALE	1:5,000 @ A3
© This drawing is the copyright of Horizon Consulting Engineers (Horizon) Limited. It may not be reproduced or amended without the written approval of Horizon.				