



NOTES: GENERAL

1. THIS DRAWING SHALL BE READ IN CONJUNCTION WITH ALL RELEVANT SCHEME DRAWINGS AND SPECIFICATIONS.
2. BUFFER ZONES (250 M, 500M AND 1000 M) ARE FROM THE BOUNDARY OF THE 2023 PLANNING PERMISSION.

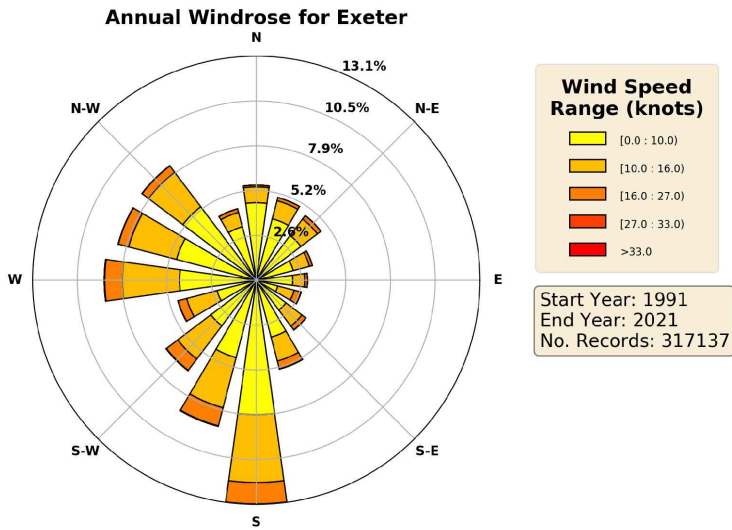

SOURCE: MET OFFICE

- KEY:**
- SITE BOUNDARY (2023 PLANNING PERMISSION)
 - PERMIT BOUNDARY
 - ANCIENT MONUMENT
 - ANCIENT BUILDING
 - PRIORITY HABITAT – DECIDUOUS WOODLAND
 - PRIORITY HABITAT – FLOODPLAIN GRAZING MARSH
 - PRIORITY HABITAT – TRADITIONAL ORCHARD
 - SITE OF SPECIAL SCIENTIFIC INTEREST (SSSI)

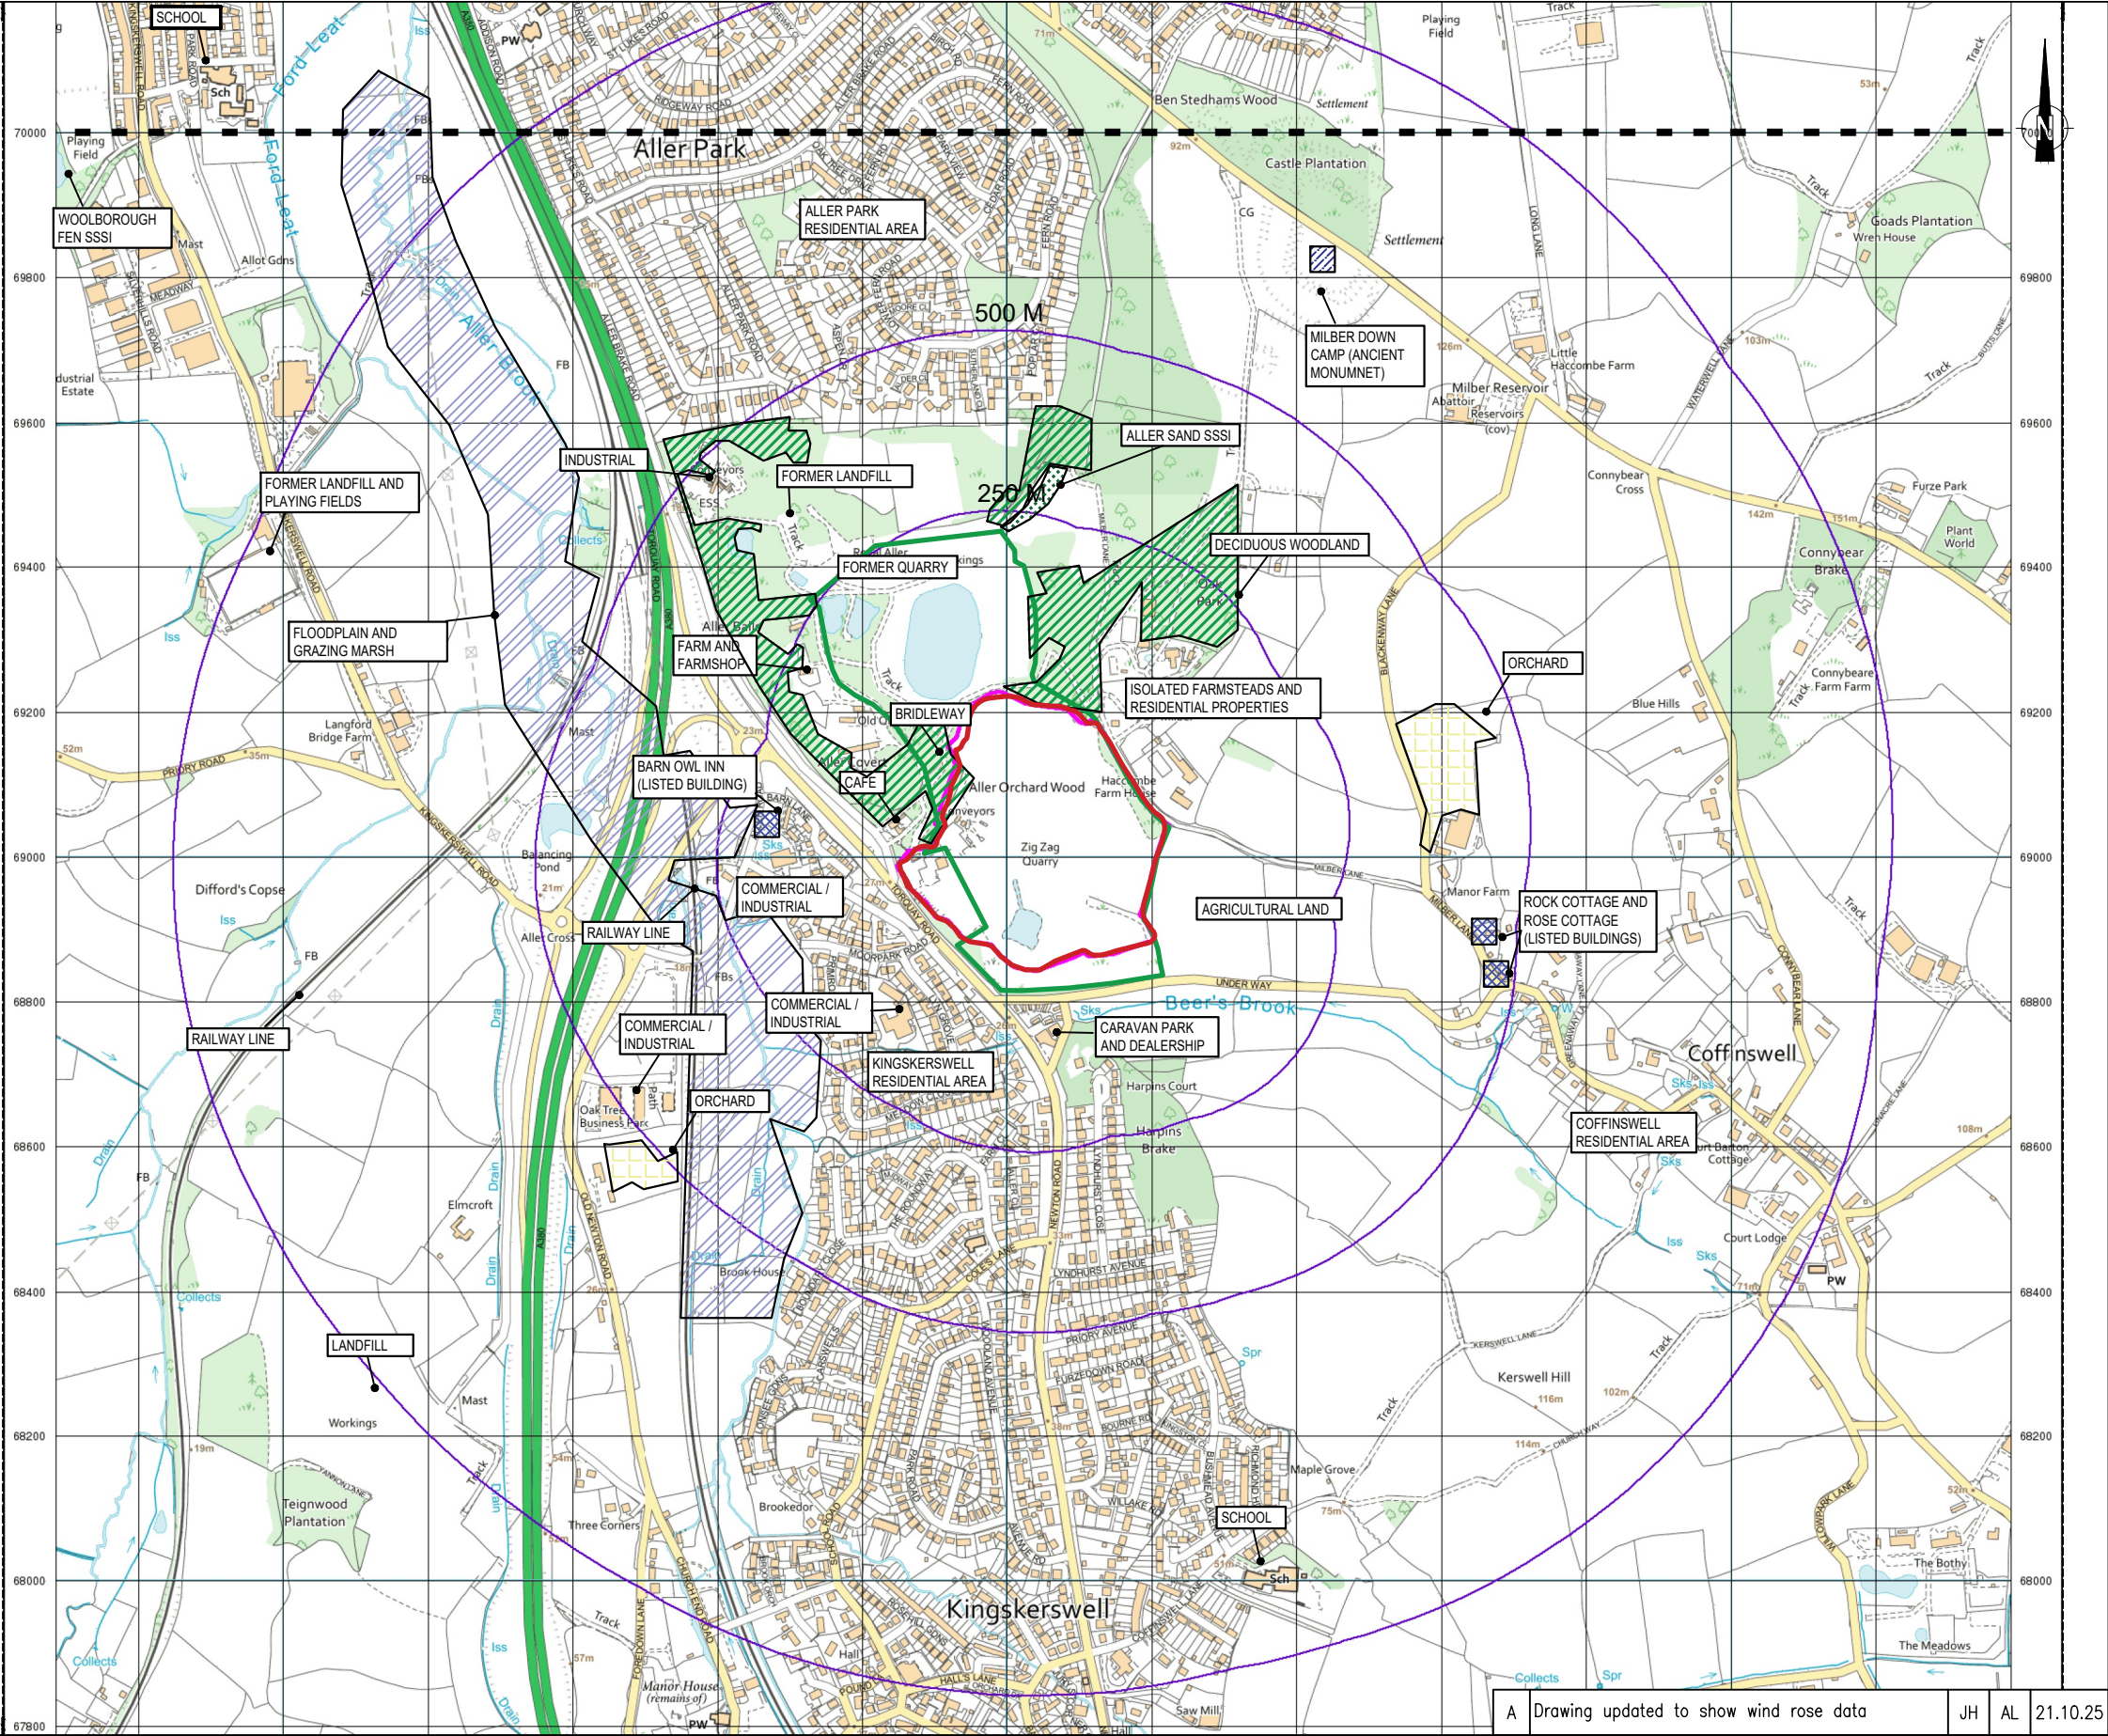

A	Drawing updated to show wind rose data	JH	AL	21.10.25
Rev	Description	Drn	Chk	Date
REVISIONS				
Preliminary	Approval	Tender	Const.	
DRAWING STATUS				
DATE	JUN' 24	DRAWN	JH	CHECKED
DRAWING No.	0269.102	REV	SCALE	1:5,000 @ A3
© This drawing is the copyright of Horizon Consulting Engineers (Horizon) Limited. It may not be reproduced or amended without the written approval of Horizon.				