


Site Layout Plan: Location of Site

Address: Unit 1 Little Liverton Business Park, Newton Abbot TQ12 6AB

NGR: SX 81595 74235

Clear-flow Ltd Site Layout Plan: Within Site

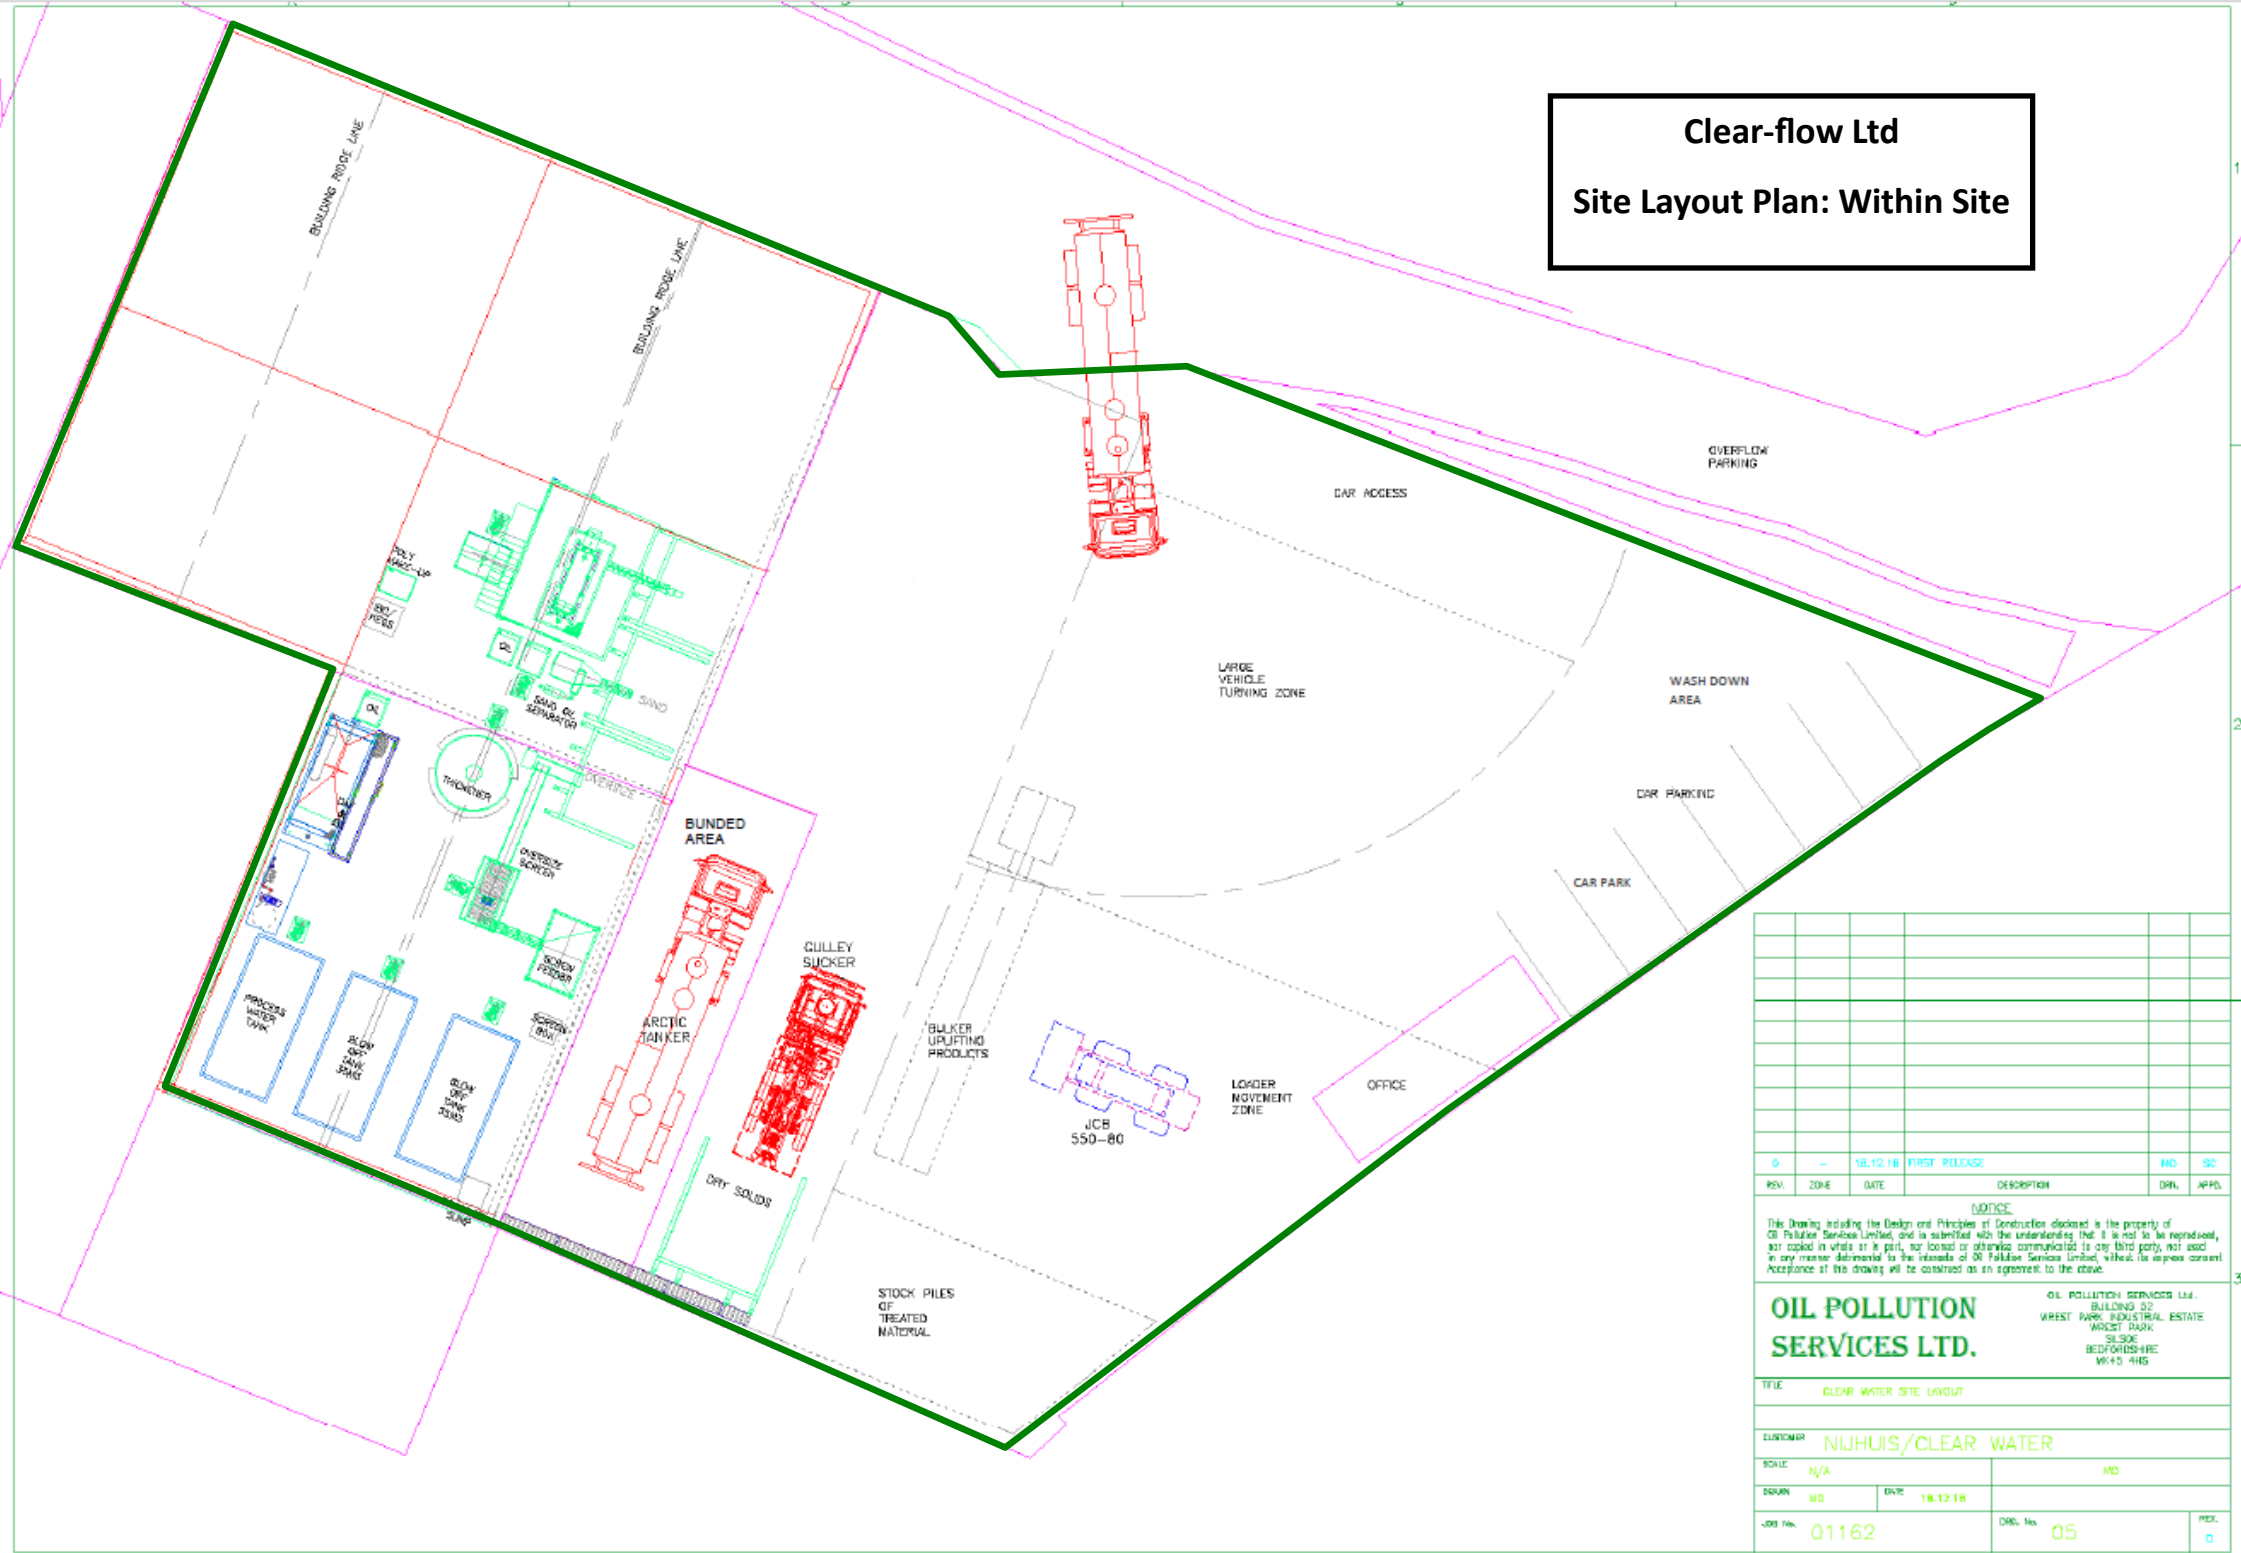

NO.	ZONE	DATE	DESCRIPTION	DRN.	APPD.
0	-	18.12.18	FIRST RELEASE		

NOTICE

This Drawing including the Design and Principles of Construction disclosed is the property of Oil Pollution Services Limited, and is submitted with the understanding that it is not to be reproduced, nor copied in whole or in part, nor loaned or otherwise communicated to any third party, not used in any manner detrimental to the interests of Oil Pollution Services Limited, without the express consent. Acceptance of this drawing will be construed as an agreement to the above.

OIL POLLUTION SERVICES LTD.
 OIL POLLUTION SERVICES LTD.
 BUILDING 52
 WREST PARK INDUSTRIAL ESTATE
 WREST PARK
 SILSOE
 BEDFORDSHIRE
 MK45 4HG

TITLE CLEAR WATER SITE LAYOUT	
CUSTOMER NIJHUIS/CLEAR WATER	
SCALE N/A	NO
DRAWN MD	DATE 18.12.18
DOSS No. 01162	DRW. No. 05
	REV. 0