


NO NORMAL FLOW TO VENT – AIR TO COMMON VENTILATION SYSTEM, FAN AND STACK.

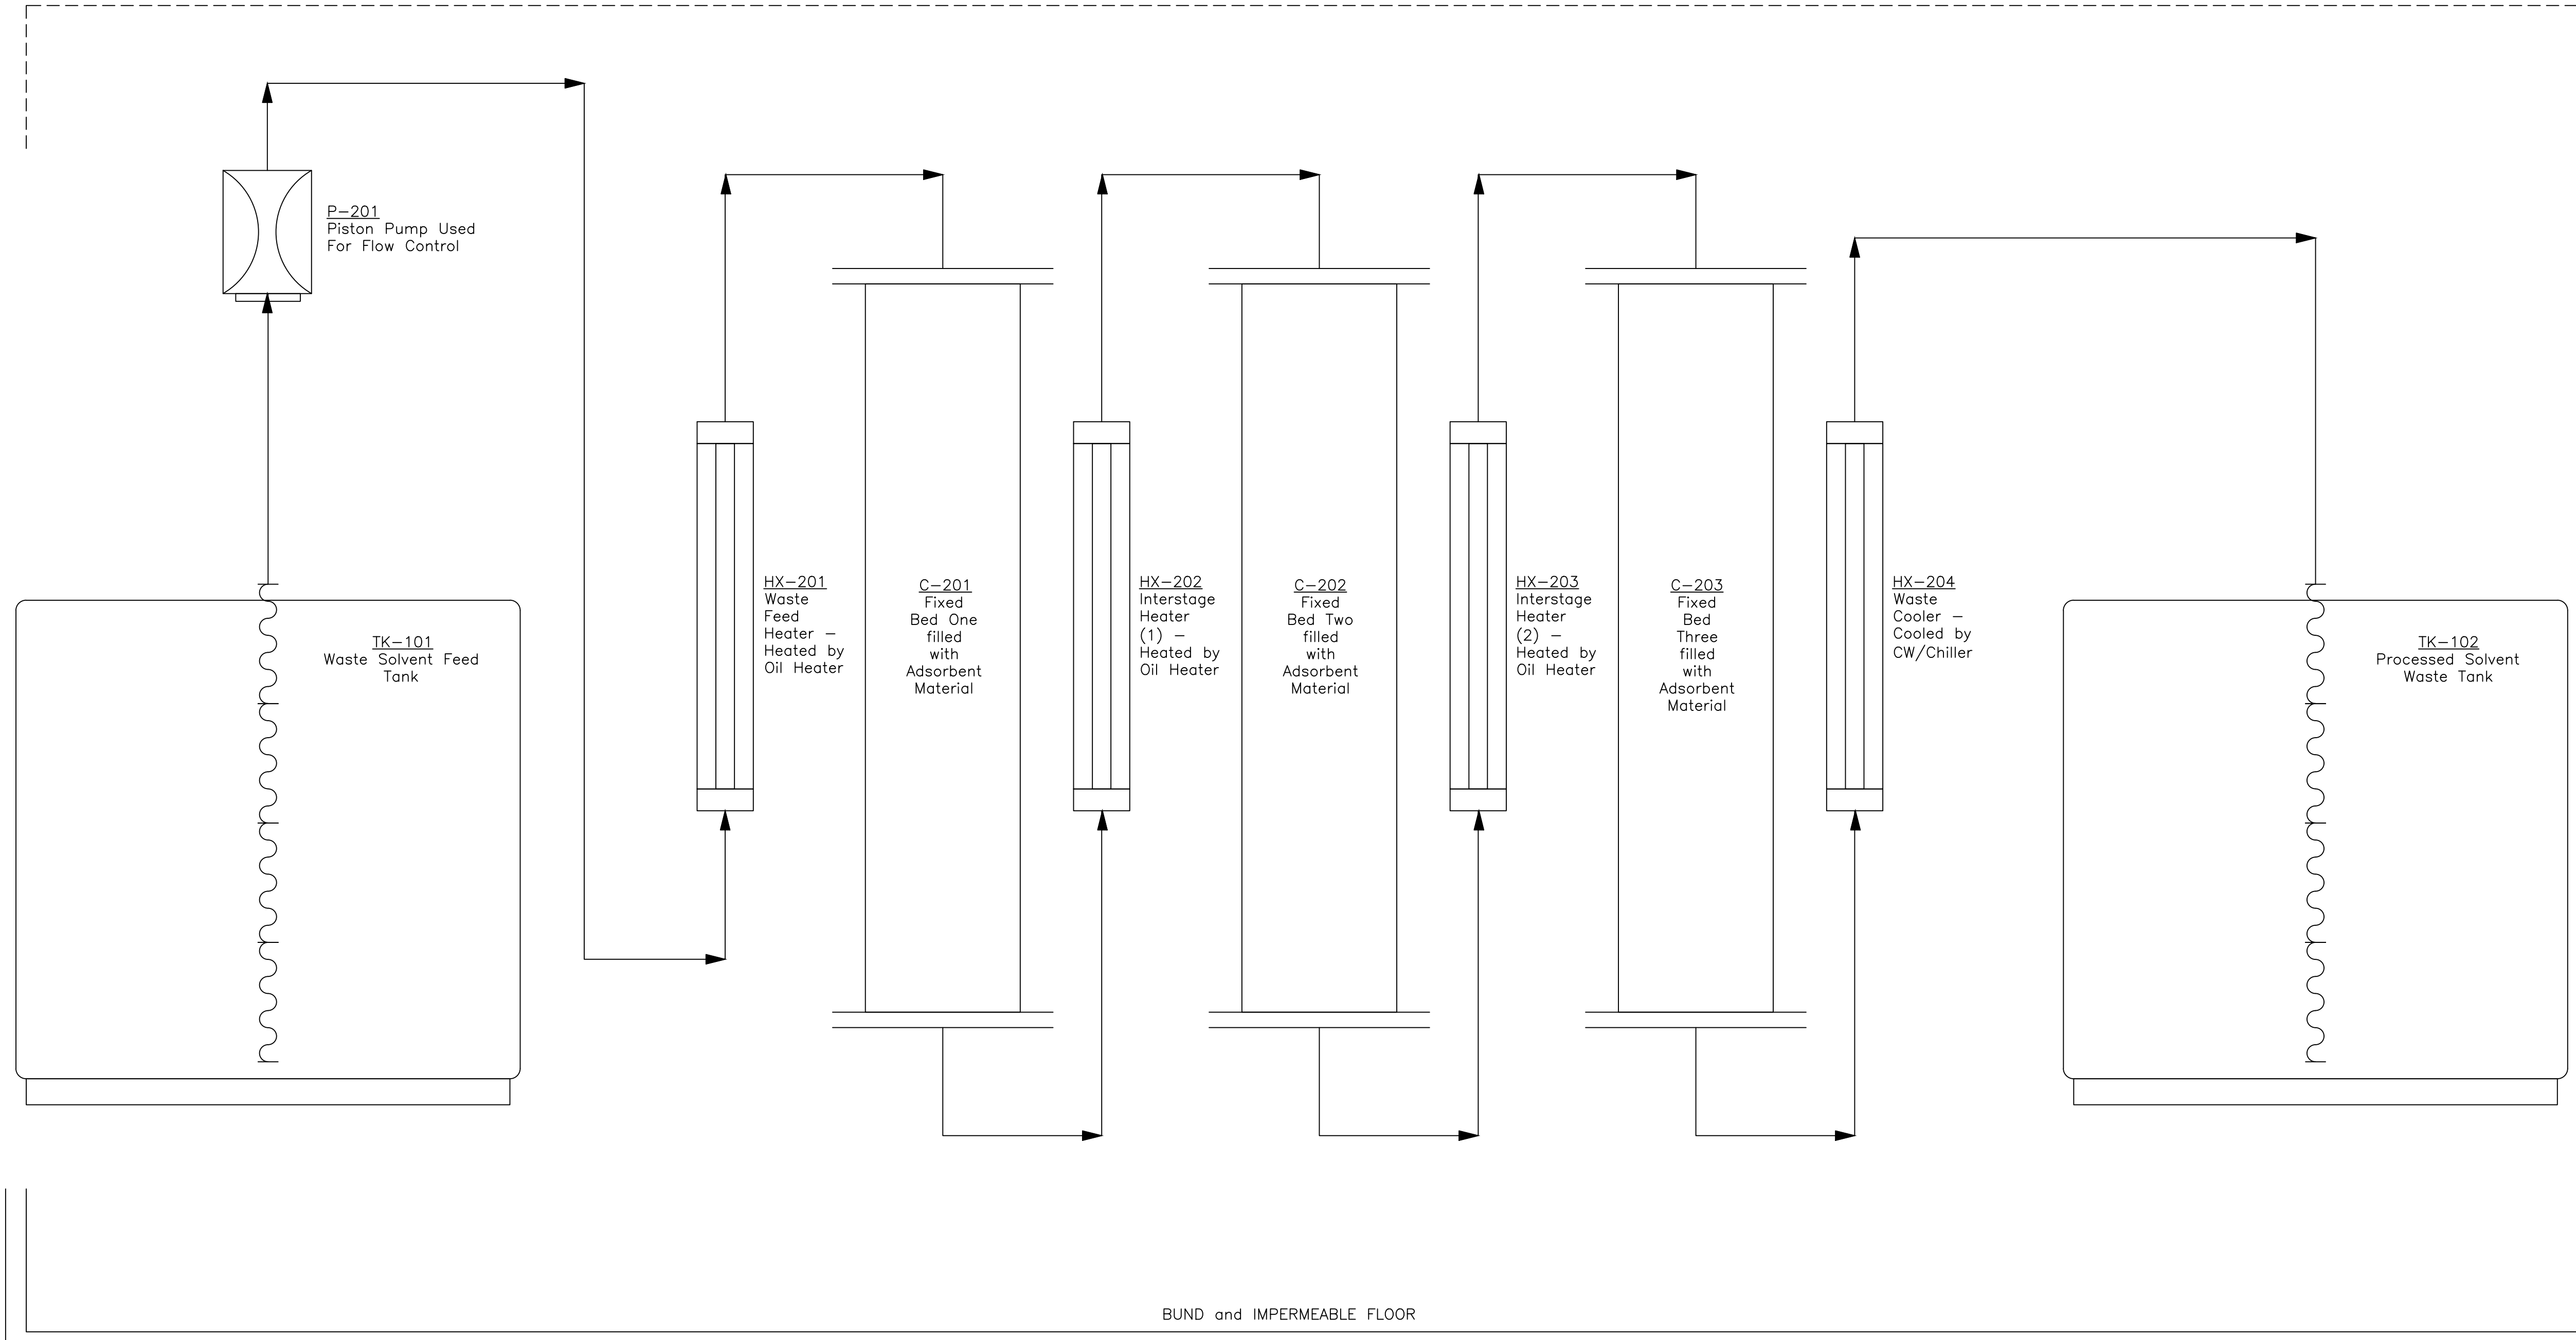

General Notes

No.	Revision/Issue	Date
0	Original	29/11/22

Drawing Name
IEXTL-EA-PU-02
TYPICAL FIXED BED
PROCESSING
FLWSHEET

Project Name and Address
 IEX Technologies Ltd
 PM Waste Processing
 TS Clean Room
 Pod 1 Pod 5

Area Innovation Accelerator	Stamp
Drawing Number D02	
Author DDH	