


NO NORMAL FLOW TO VENT – AIR TO COMMON VENTILATION SYSTEM, FAN AND STACK.

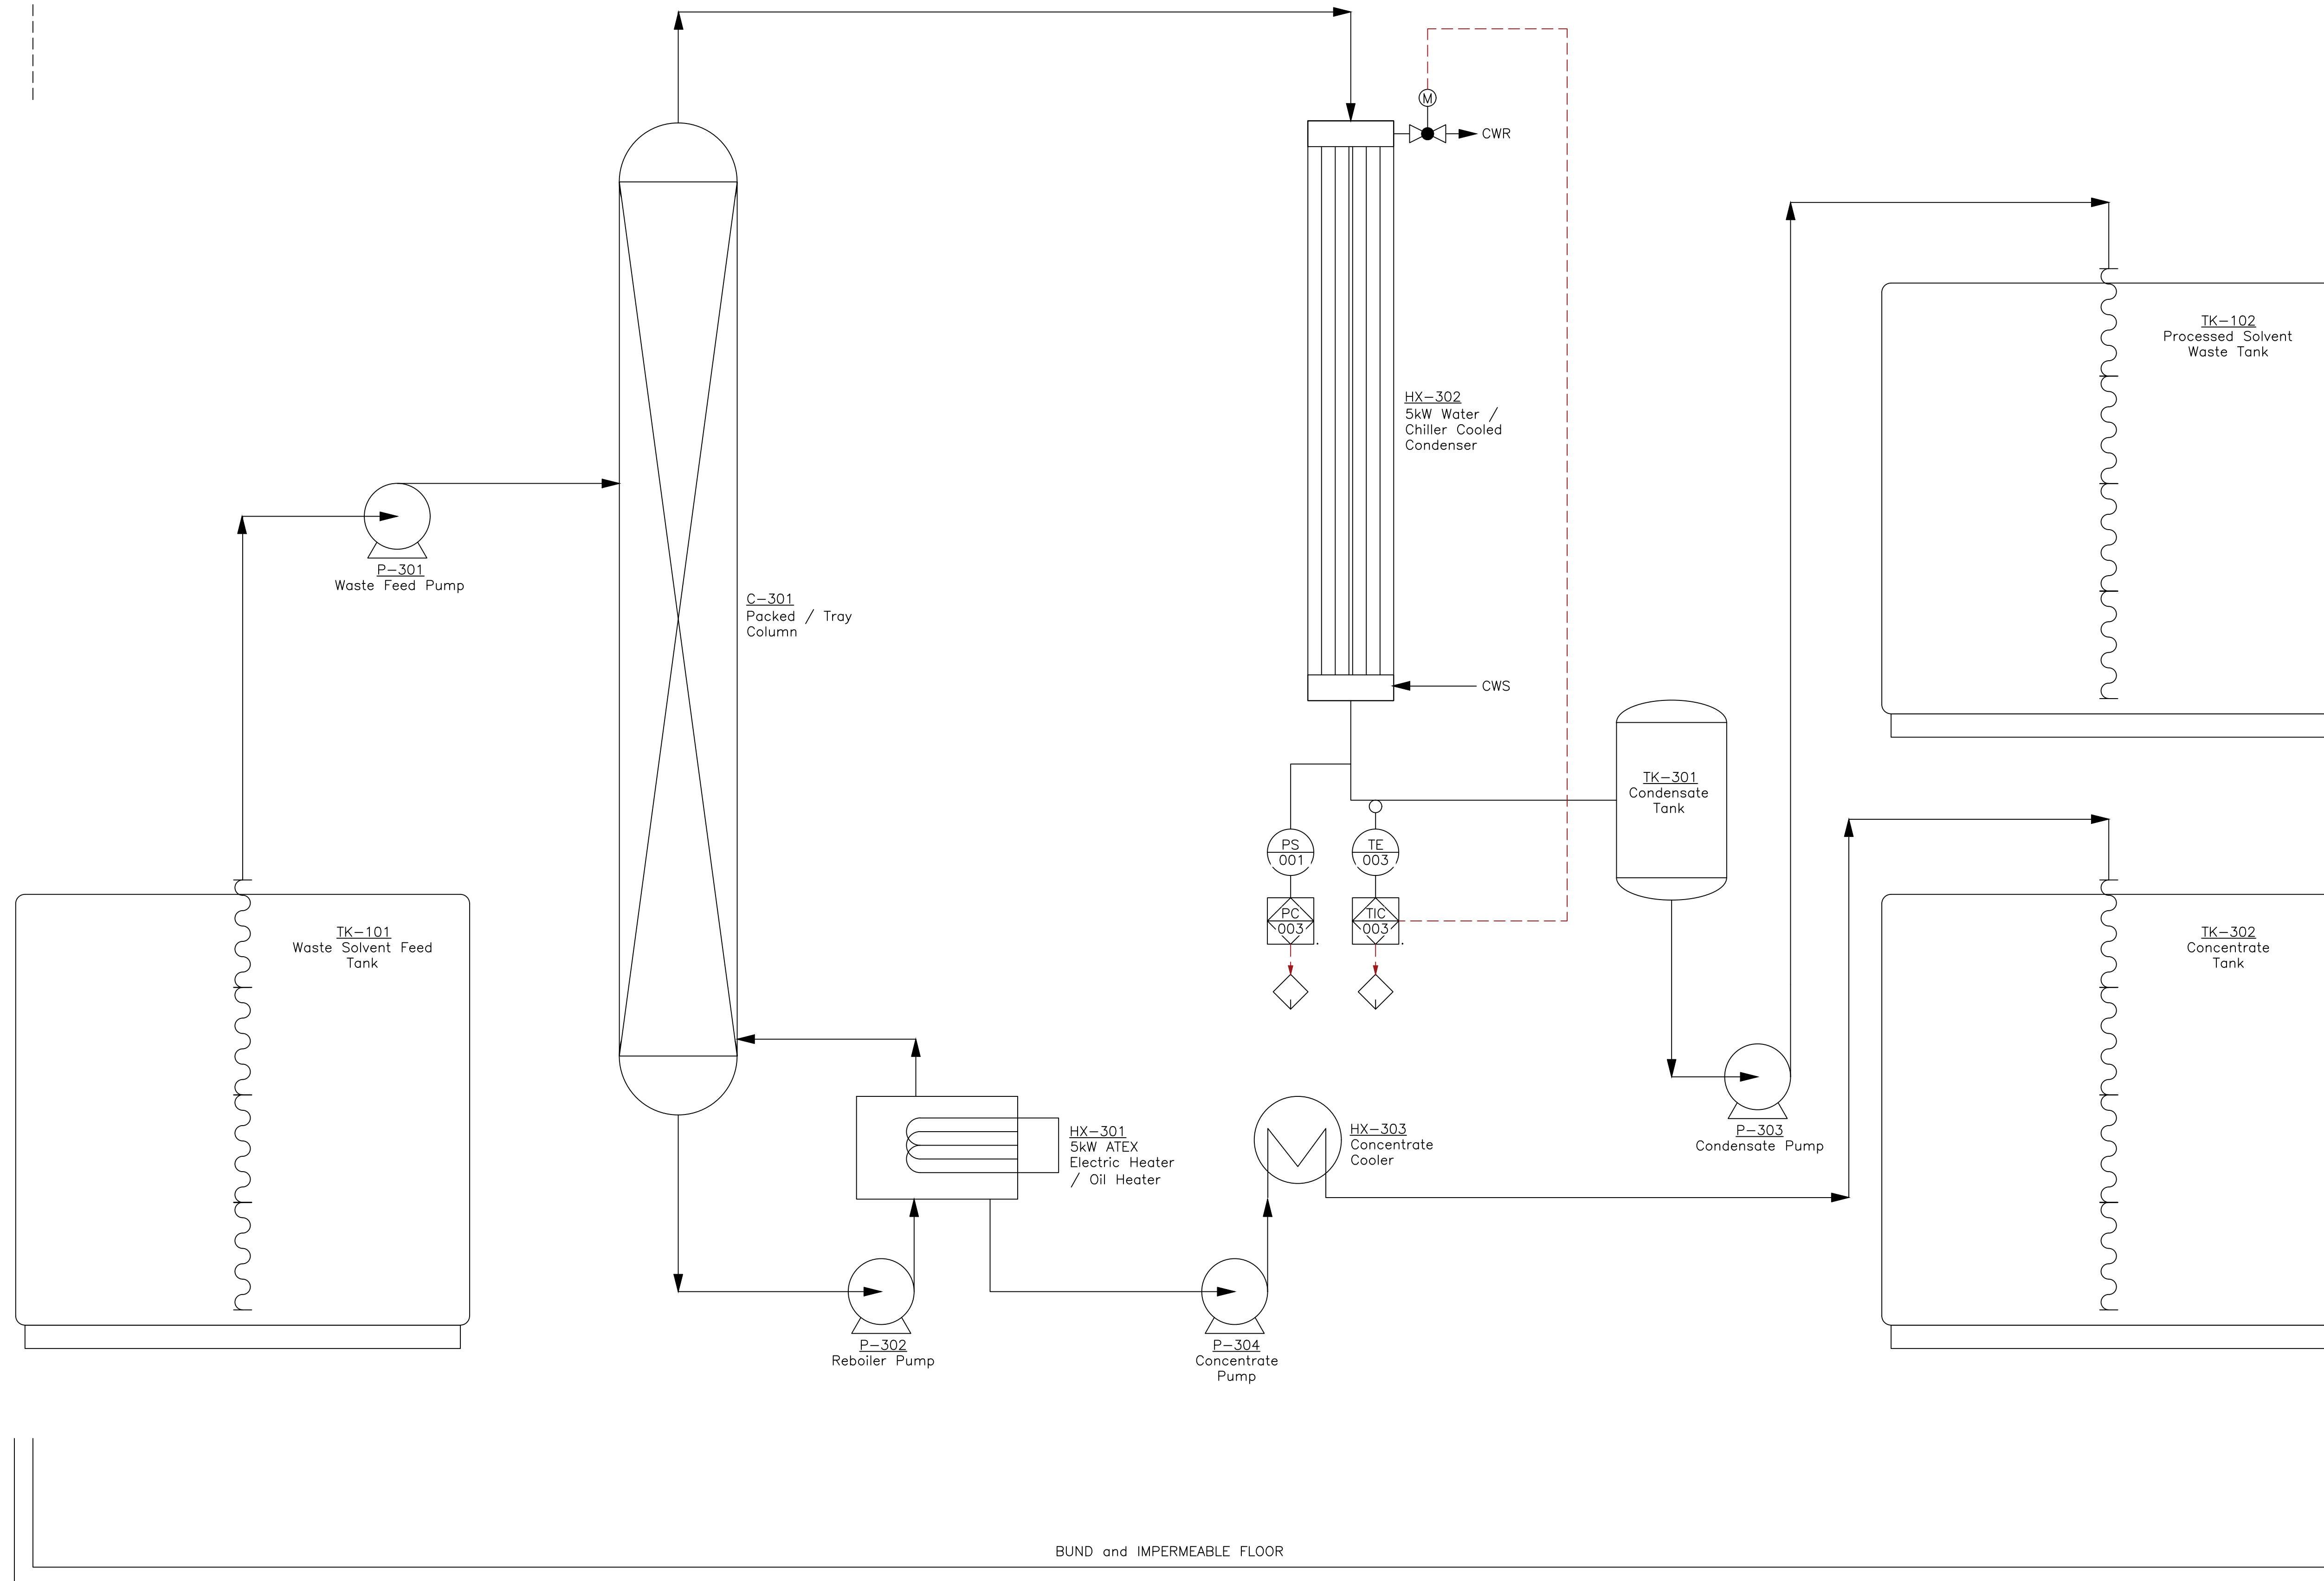

General Notes

No.	Revision/Issue	Date
0	Original	29/11/22

Drawing Name
IEXTL-EA-PU-03
TYPICAL DISTILLATION
PROCESSING
FLWSHEET

Project Name and Address
IEX Technologies Ltd
PM Waste Processing
TDA N
 — —

Area Innovation Accelerator	Stamp
Drawing Number D03	
Author DDH	