


Health and Safety Notes:

The following key residual health and safety risks have not been eliminated by design and are identified below:

Safe methods and systems of work remain the responsibility of the contractor.

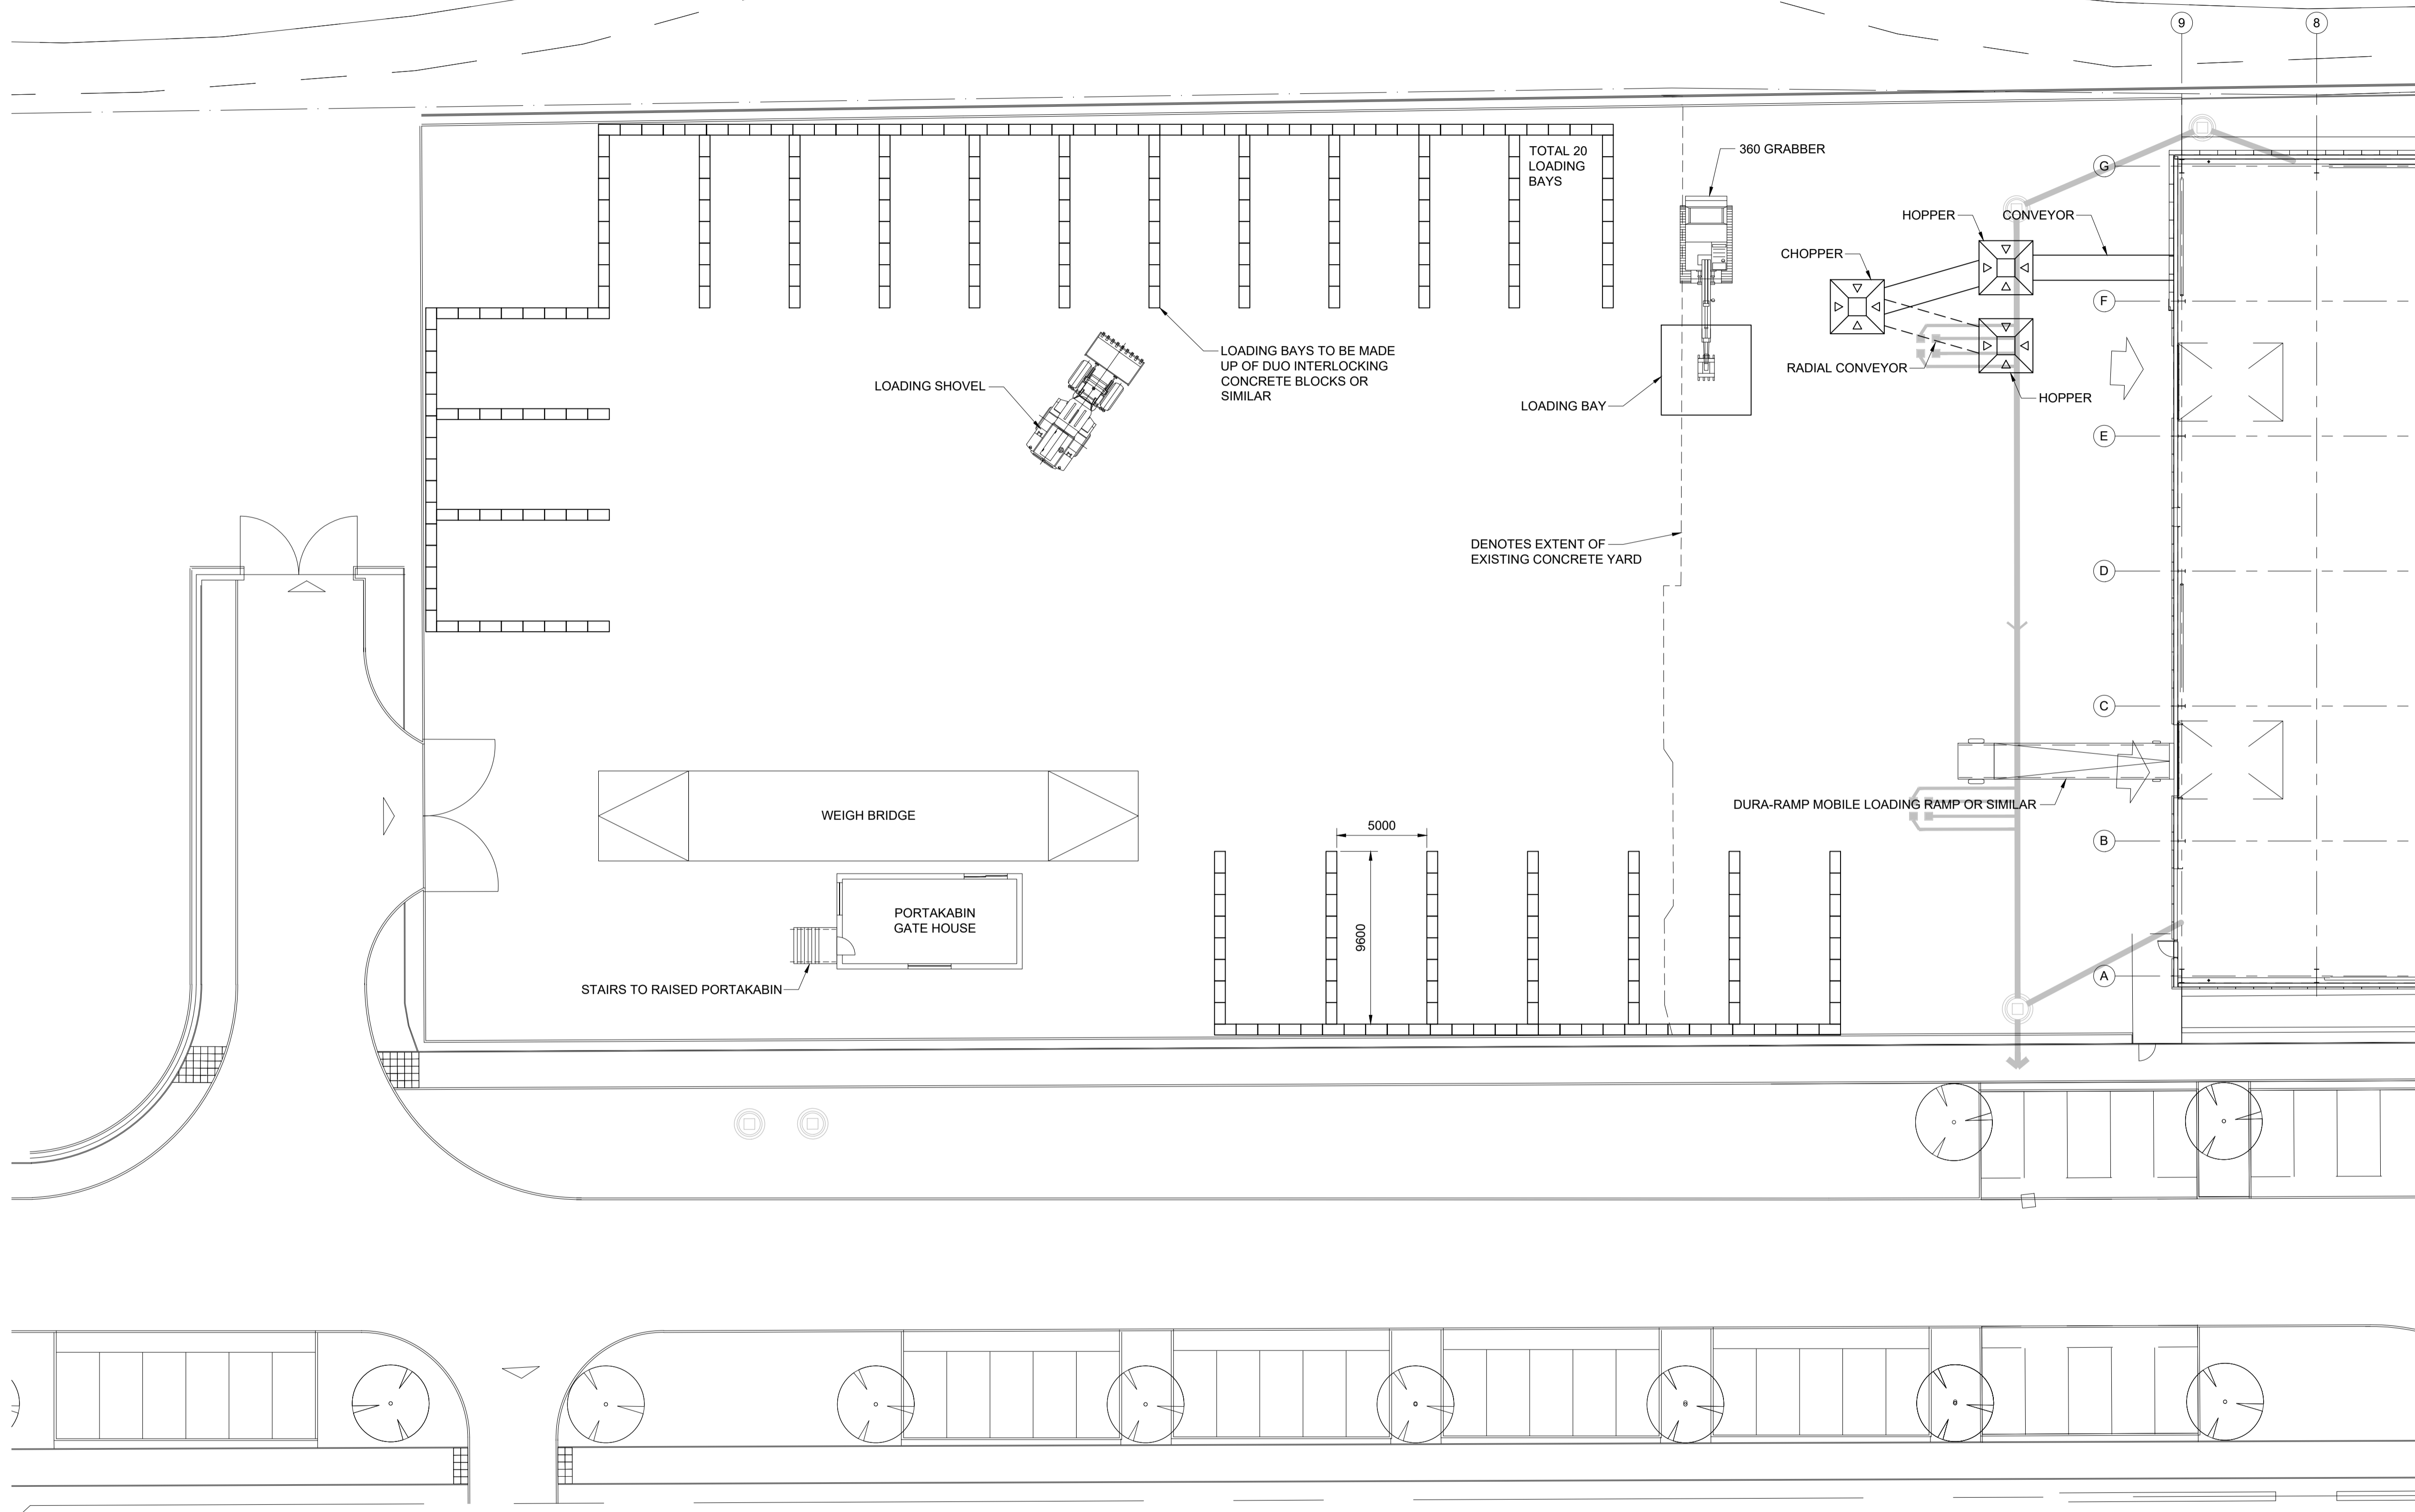

Rev.	Description	By	Chk	App	Date
0	Issued for discussion purposes	BG	CB	MG	30/04/21



10 Bankside, The Watermark, Gateshead, Tyne & Wear, NE11 9SY
 T: 0191 4619770 W: www.portlandconsulting.co.uk
 F: 0191 4603028 E: info@portlandconsulting.co.uk

Client: Faithful & Gould

Project: Teesside Advance Manufacturing Park
 Plot 9 Yard Extension

Drawing Title: Site Layout

Scale	1:200	Sheet Size	A1
Drawn By	BG	Checked By	CB
Approved By	MG	Date	30/04/21

Drawing Status: Discussion

Project No.	2017069	Drawing No.	1000	Revision	0
-------------	---------	-------------	------	----------	---

This drawing and design is for use solely in connection with the above project. This drawing is the copyright of Portland Consulting Engineers, and must not be reissued, loaned or copied without written consent. All dimensions and setting out shall be checked on site before construction. Do not scale from this drawing. This drawing is to be read in conjunction with all other information relevant to the project. Any apparent discrepancy shall be brought to the attention of Portland Consulting Engineers.

