


DO NOT SCALE. All dimensions must be checked/verified on site.

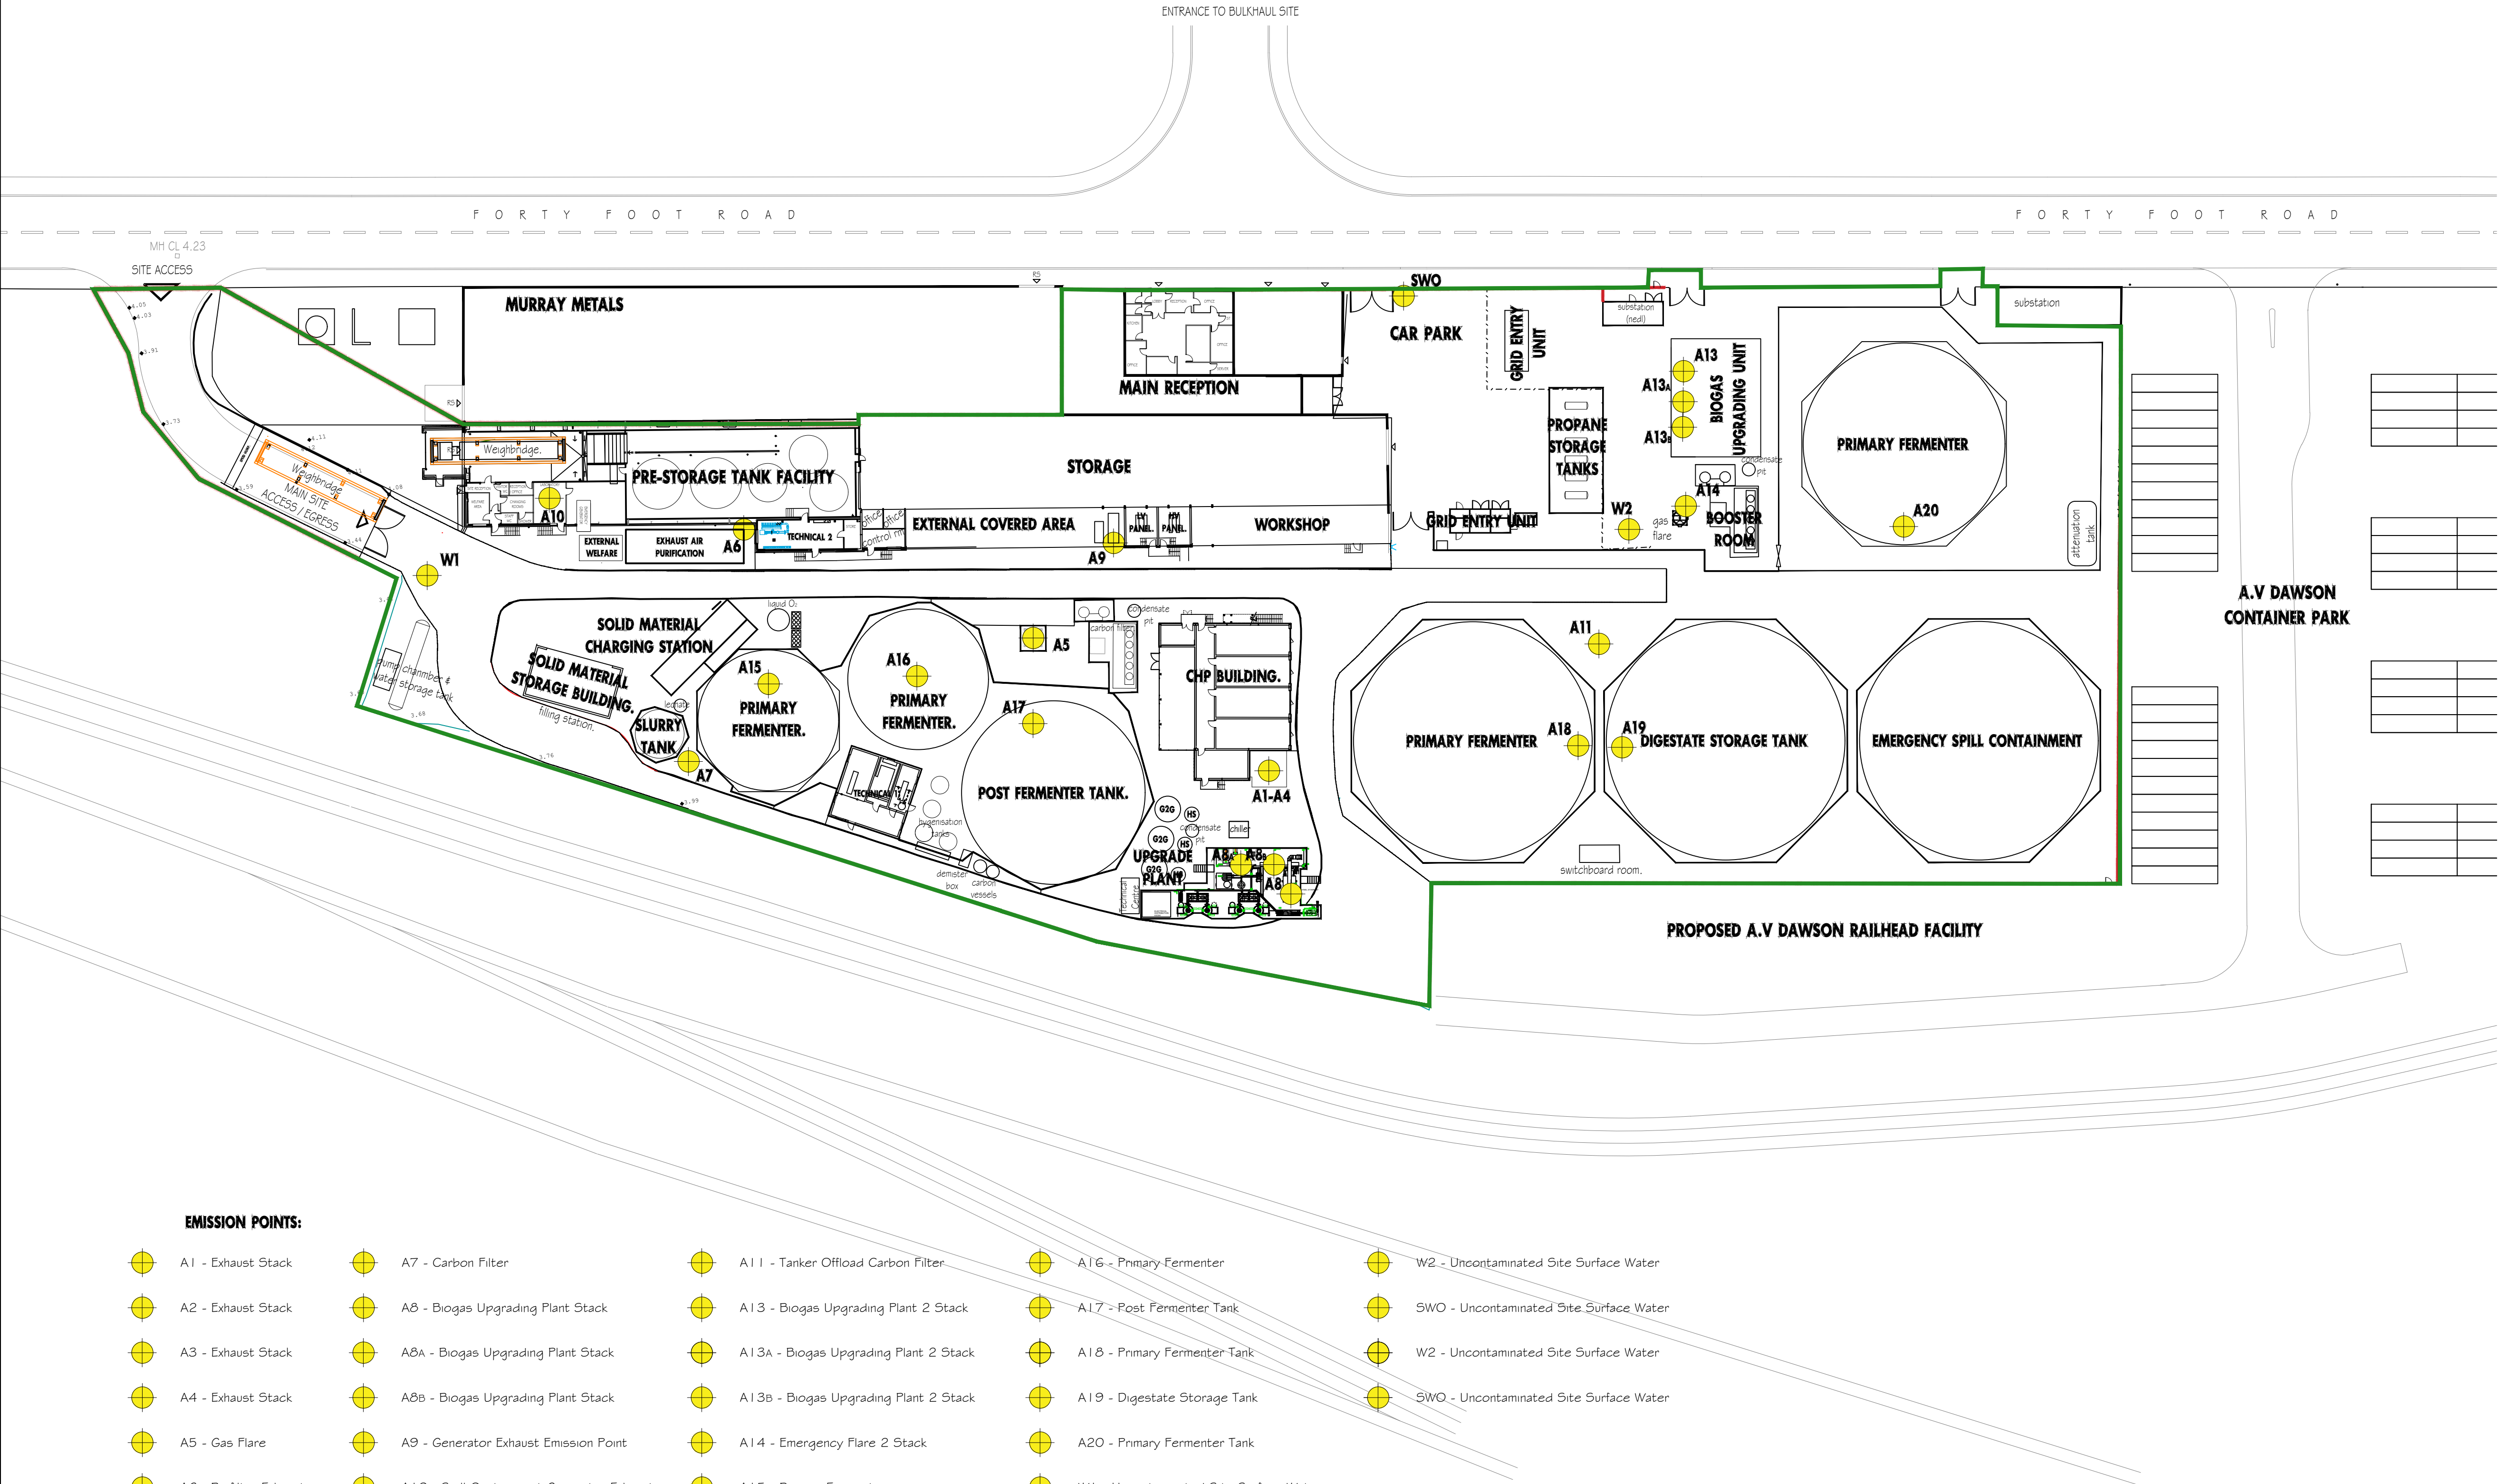

B	Aug 26	UPDATES TO EMISSIONS POINTS
Rev. Date.		Description.

© Copyright

HARKIN ASSOCIATES
DESIGN & ARCHITECTURE
THE HKN GROUP

BRITANNIA HOUSE, SUITE 15, BRIGHNELL ROAD
RIVERSIDE PARK, MIDDLESBROUGH TS2 1PS
TEL: (01642) 241880
E-MAIL: info@harkinassociates.net

Client.

DURANTA ENERGY

Job Title.

ANAEROBIC DIGESTION PLANT
TEESSIDE AD PLANT
FORTY FOOT ROAD
MIDDLESBROUGH

Drawing Title.

EMISSION POINTS PLAN

Scale.	Date.	Drawn.	Checked.
1:500@A1	OCT 25	AH	M.F.H

Drawing No.	Rev.
25-1719-01	B