


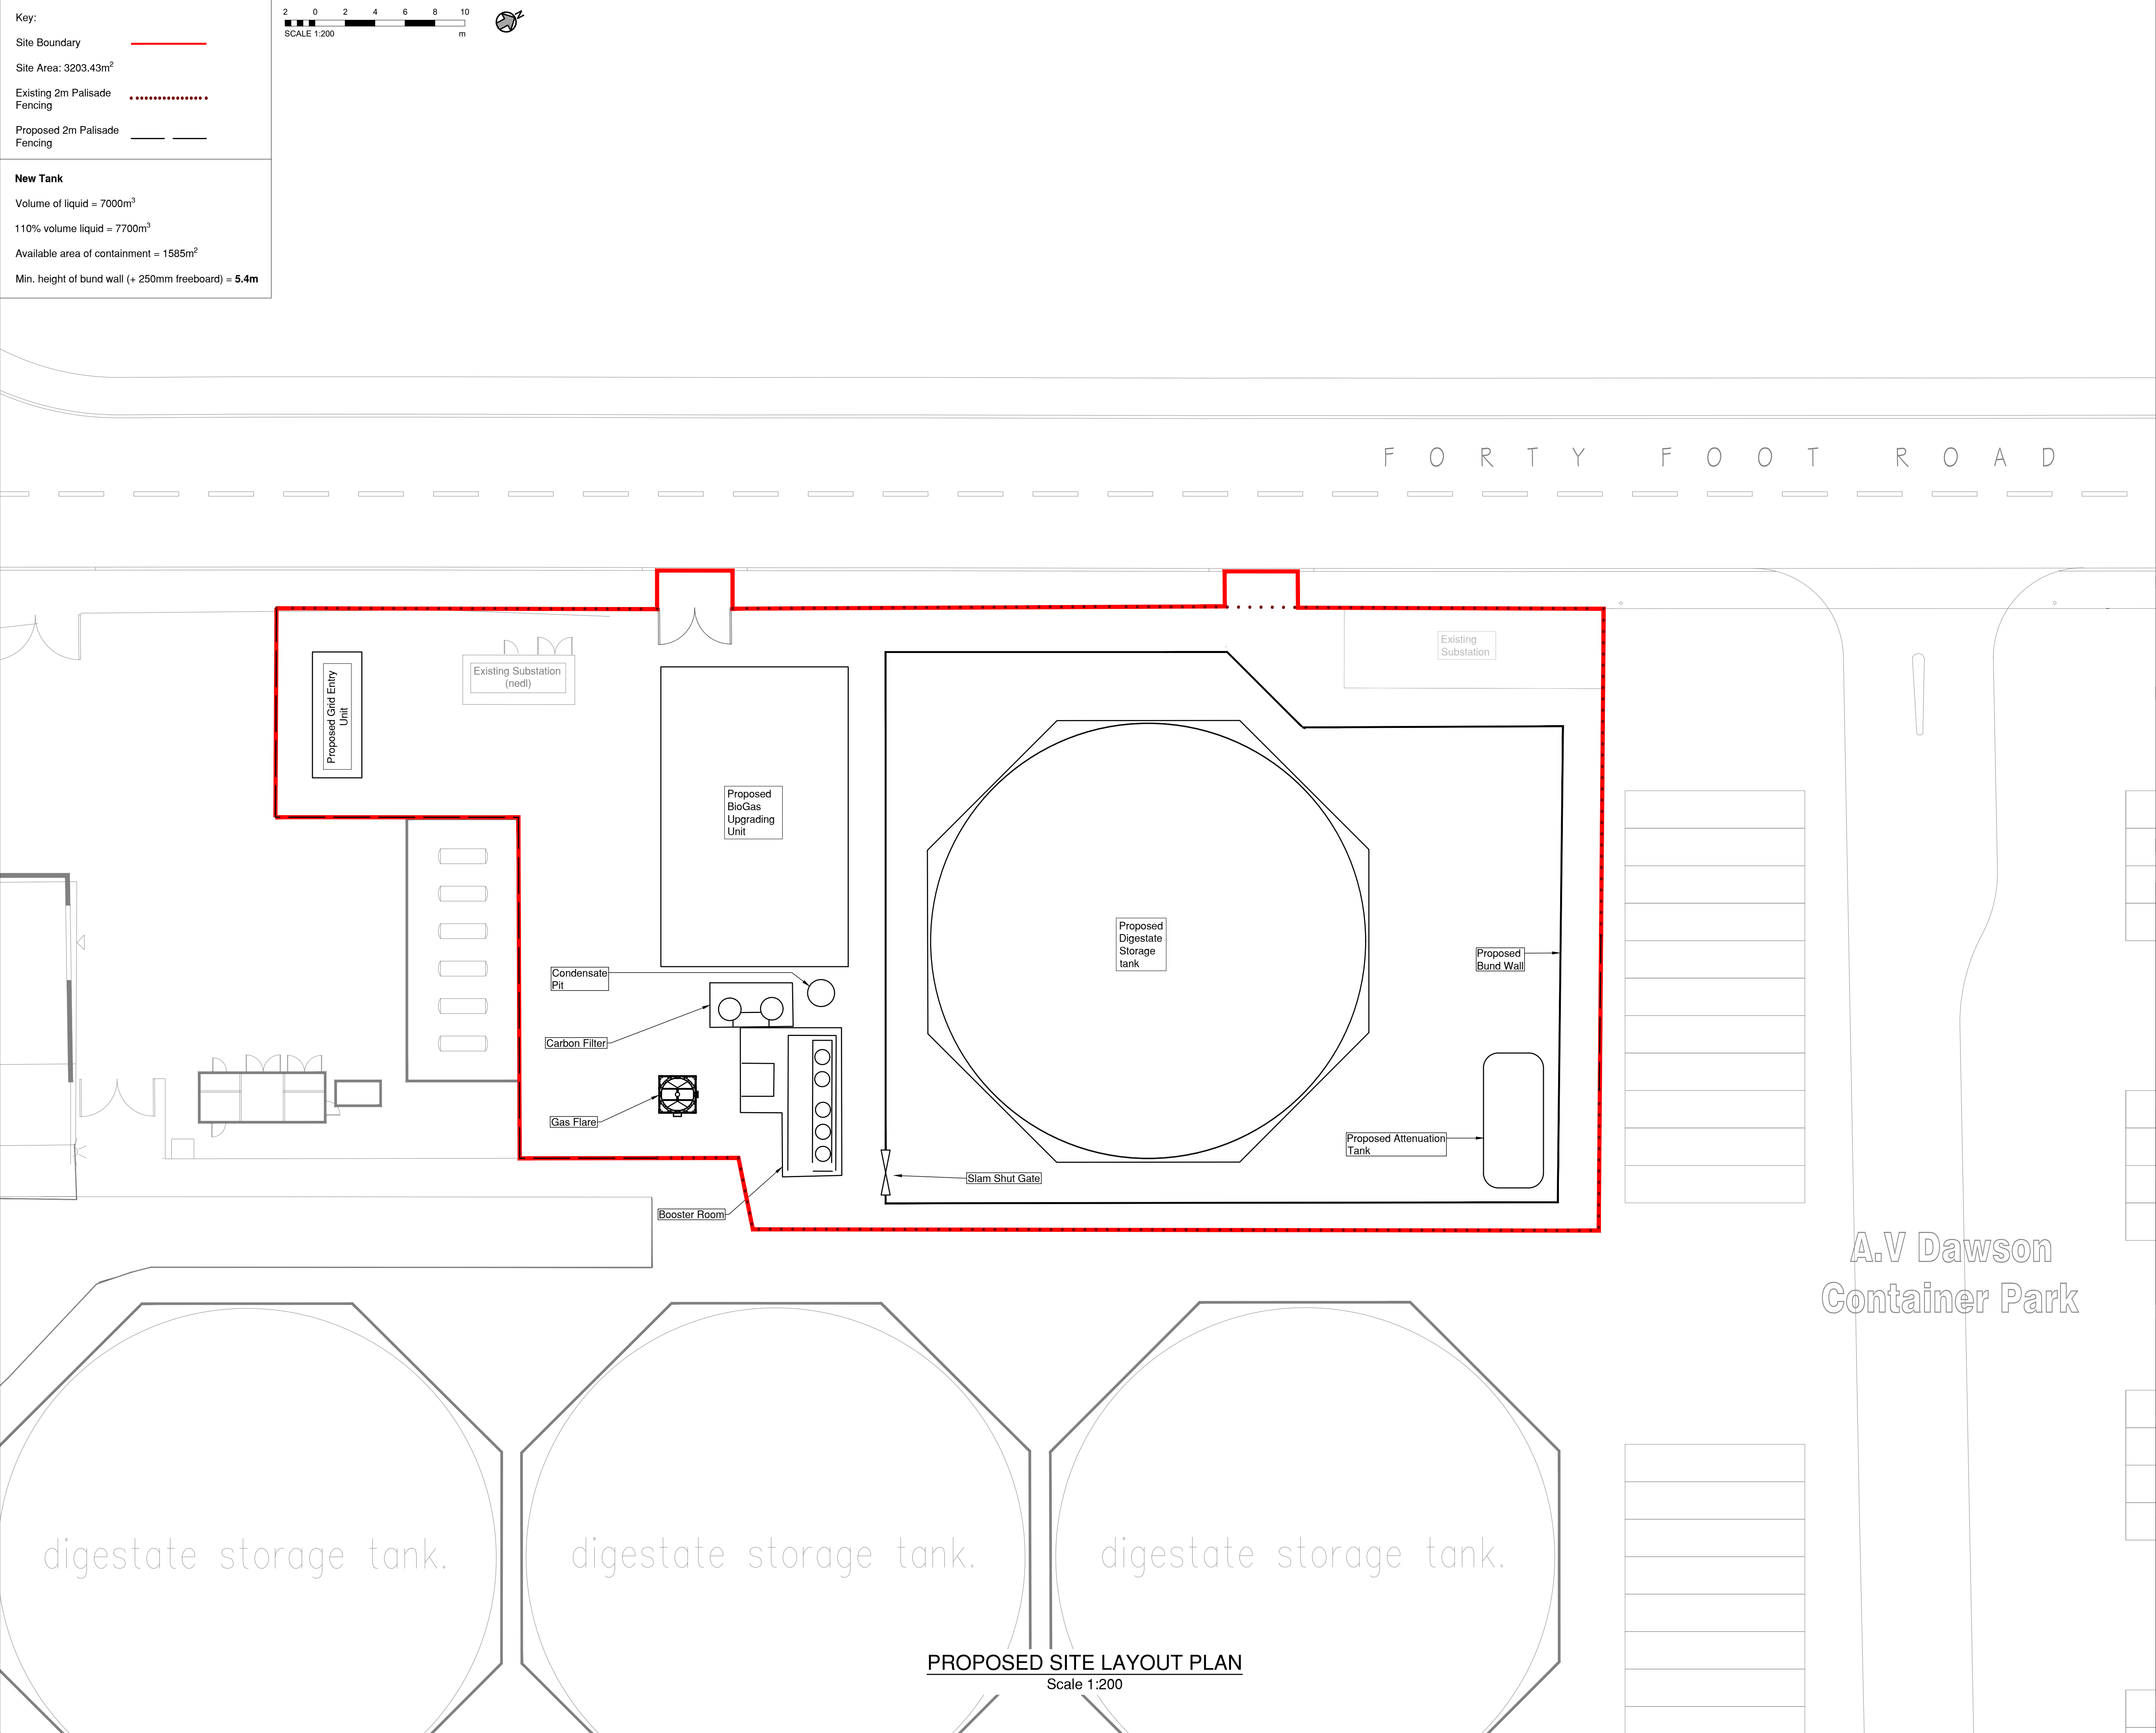

Sustainability Notes:

SAFETY HEALTH AND ENVIRONMENTAL INFORMATION BOX

Construction Risks	Maintenance Risks	Demolition/Adaption Risks

REVISIONS

Mark	Date	Details	By
P5	05/09/25	Red Line Boundary And Fencing Addition	EH
P4	20/08/25	Tank Size Update	EH
P3	14/08/25	Bund Wall Changes	EH
P2	13/08/25	Site Boundary Update	EH
P1	12/08/25	FIRST ISSUE	EH

General Notes:

Client:

DURANTRA ENERGY

Drawing Originator:

CIVIL & STRUCTURAL
ENGINEERING

clegg

Drawn By:	Checked By:	Approved By:	Date:	Scale:
EH	OO	MS	20/08/25	1:200 @ A1

Drawing Suitability:

S2 - SUITABLE FOR STAGE APPROVAL

Project Title:

FORTY FOOT ROAD AD EXTENSION

Drawing Title:

PROPOSED SITE LAYOUT
GENERAL ARRANGEMENT

CLEGG Asso:	Drawing No:	Project	Origin	Volume	Level	Type	Discip	Number	Revision:
2025-134	AHD	CAL	ZZ	ZZ	DR	S	1002	P5	