
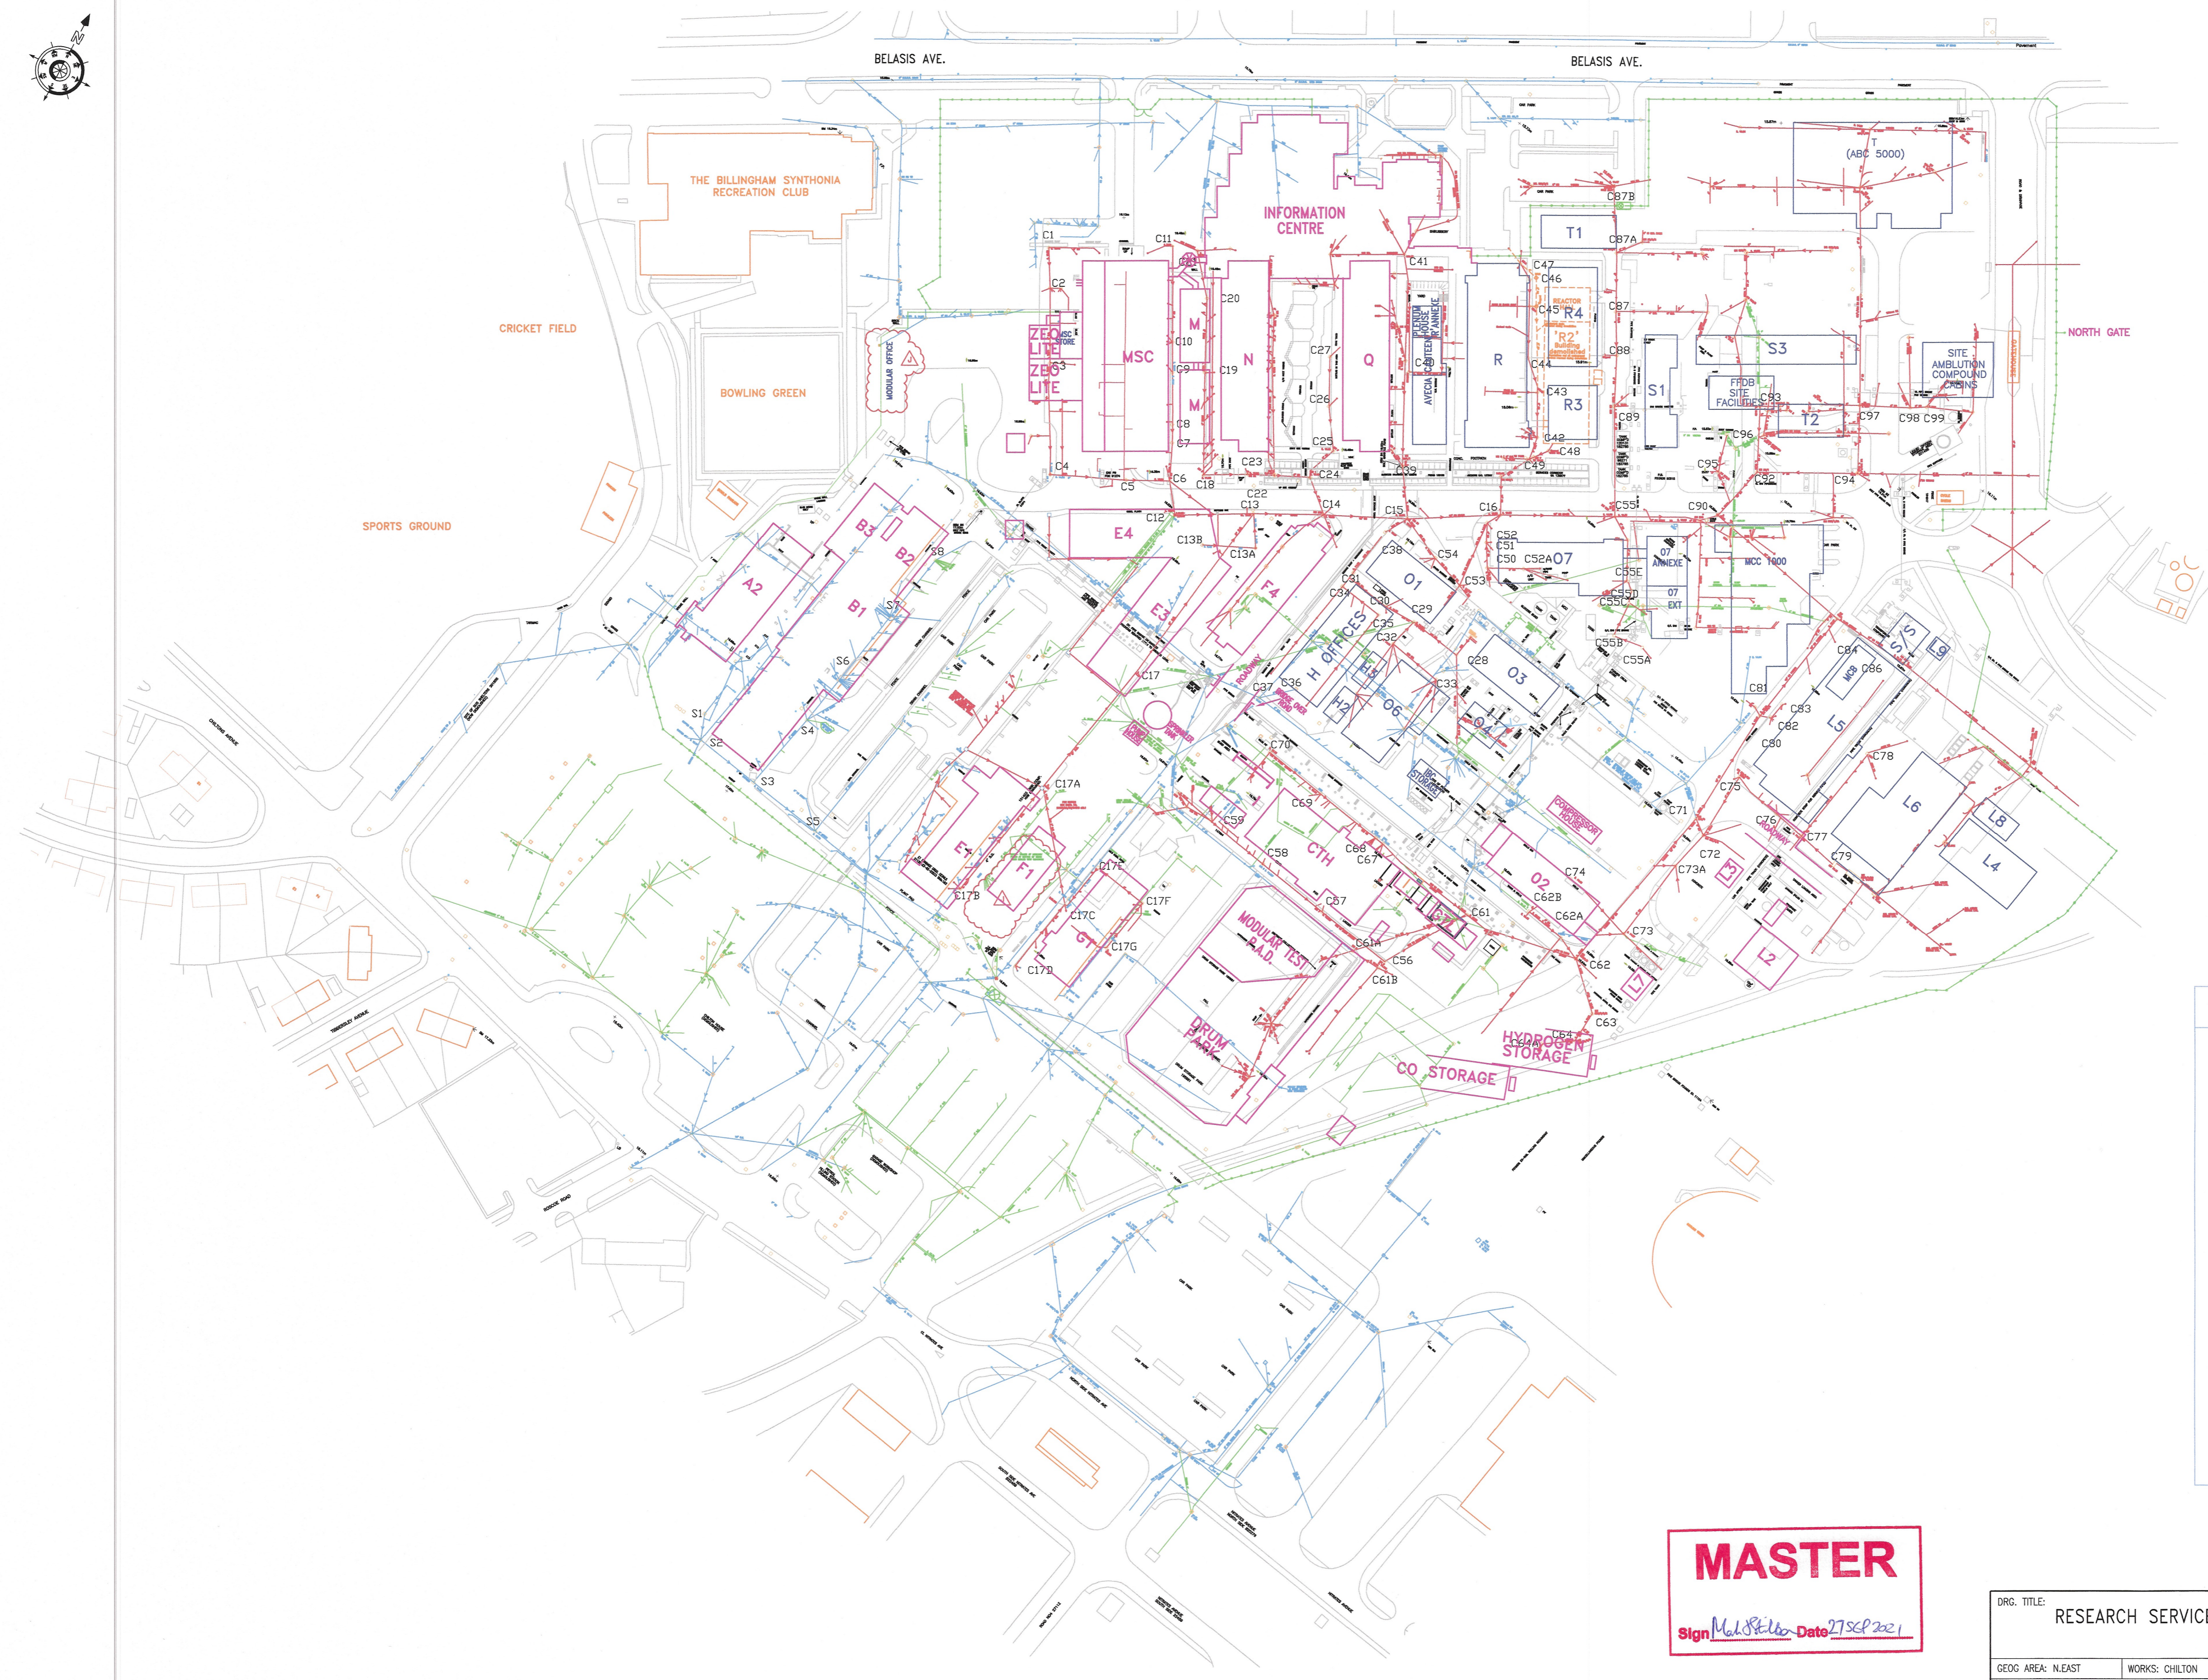


REV. L
SHT.43
DRAWING No. 21135-00-12-03000

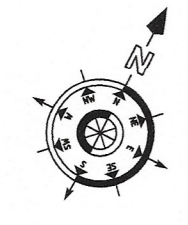

LEGEND	
LA Drainage	
Chemical Drainage	
Abandoned Drainage	
Manhole	
Manhole (not verified by site survey)	
Gully	
Site Bench Mark	
Spot Height	
Drain Cover Height	
JOHNSON MATTHEY	
FUJIFILM "AVECIA"	
Boundary Fence	

Heights related to OS Datum (Newlyn) measured in metres

THIS DRAWING REPLACES DY115471

MASTER
Sign *M. K. Kelly* Date 27 Sep 2021

REV.	DESCRIPTION	DATE	BY	APP.	DATE	BY	APP.	DATE	BY	APP.
H	FUJIFILM SITE CHANGES AS PER CC16-004	05/01/09	AJM							
G	UPDATED FOLLOWING SITE SURVEY BY LANES FOR DRAINS MARCH 2016	01/06/16	AJ							
F	UPDATED TO SHOW MSC STORE AND MSC INTERNAL CHEMICAL DRAINS ADDED	04/06/10	LB							
E	DRAIN ADDED AT G BLD - MOD R4187	25/2/09	AJM							
D	'M' OFFICE & MANHOLE NUMBERS ADDED	05/01/09	AJM							
C	NAME CHANGED FROM SYNETIX TO JM	18/12/07	DW							
B	RECYCLE AREA DRAINS ADDED MOD: I3857	31/10/07	AJM							
A										

UNCONTROLLED COPY
(UNLESS OVERSTAMPED)

ACAD DRG. DO NOT ALTER BY HAND
DO NOT SCALE FROM DRAWING, IF IN DOUBT ASK.

DRG. TITLE: RESEARCH SERVICES - SITE DRAINAGE				
GEOG AREA: N.EAST	WORKS: CHILTON	BUILDING:	PLANT:	RIG I.D. No.
PROJECT No:				
SCALES: 1:1000				
DRG TYPE:	DO LOC: F4	DATE: 21.10.02		
DRAWN BY: KALLAN	CHECKED:	DATE:		
APPROVED:	SECTION:	DATE:		
DRAWING No. 21135-00-12-03000				
SHT.43				REV. L