


- NOTE
1. THIS DRAWING IS COPYRIGHT GSDA LTD.
 2. THE CONTRACTOR MUST NOT SCALE FROM THE DRAWING ALL DIMENSIONS TO BE TAKEN FROM DIMENSION STRINGS.
 3. WHERE ANY DISCREPANCIES ARE FOUND BETWEEN DIMENSIONS THESE MUST BE BROUGHT TO THE ATTENTION OF THE ARCHITECTS FOR RESOLUTION.
 4. WHERE DISCREPANCIES EXIST BETWEEN REFERENCE OR ASSEMBLY DRAWINGS & DETAIL DRAWINGS, THE LATTER TAKE PREFERENCE.

- Environmental Permit Boundary
- Substation Connection
- CHP

- Discharge Point W1
- Discharge Point A1
- Discharge Point A2

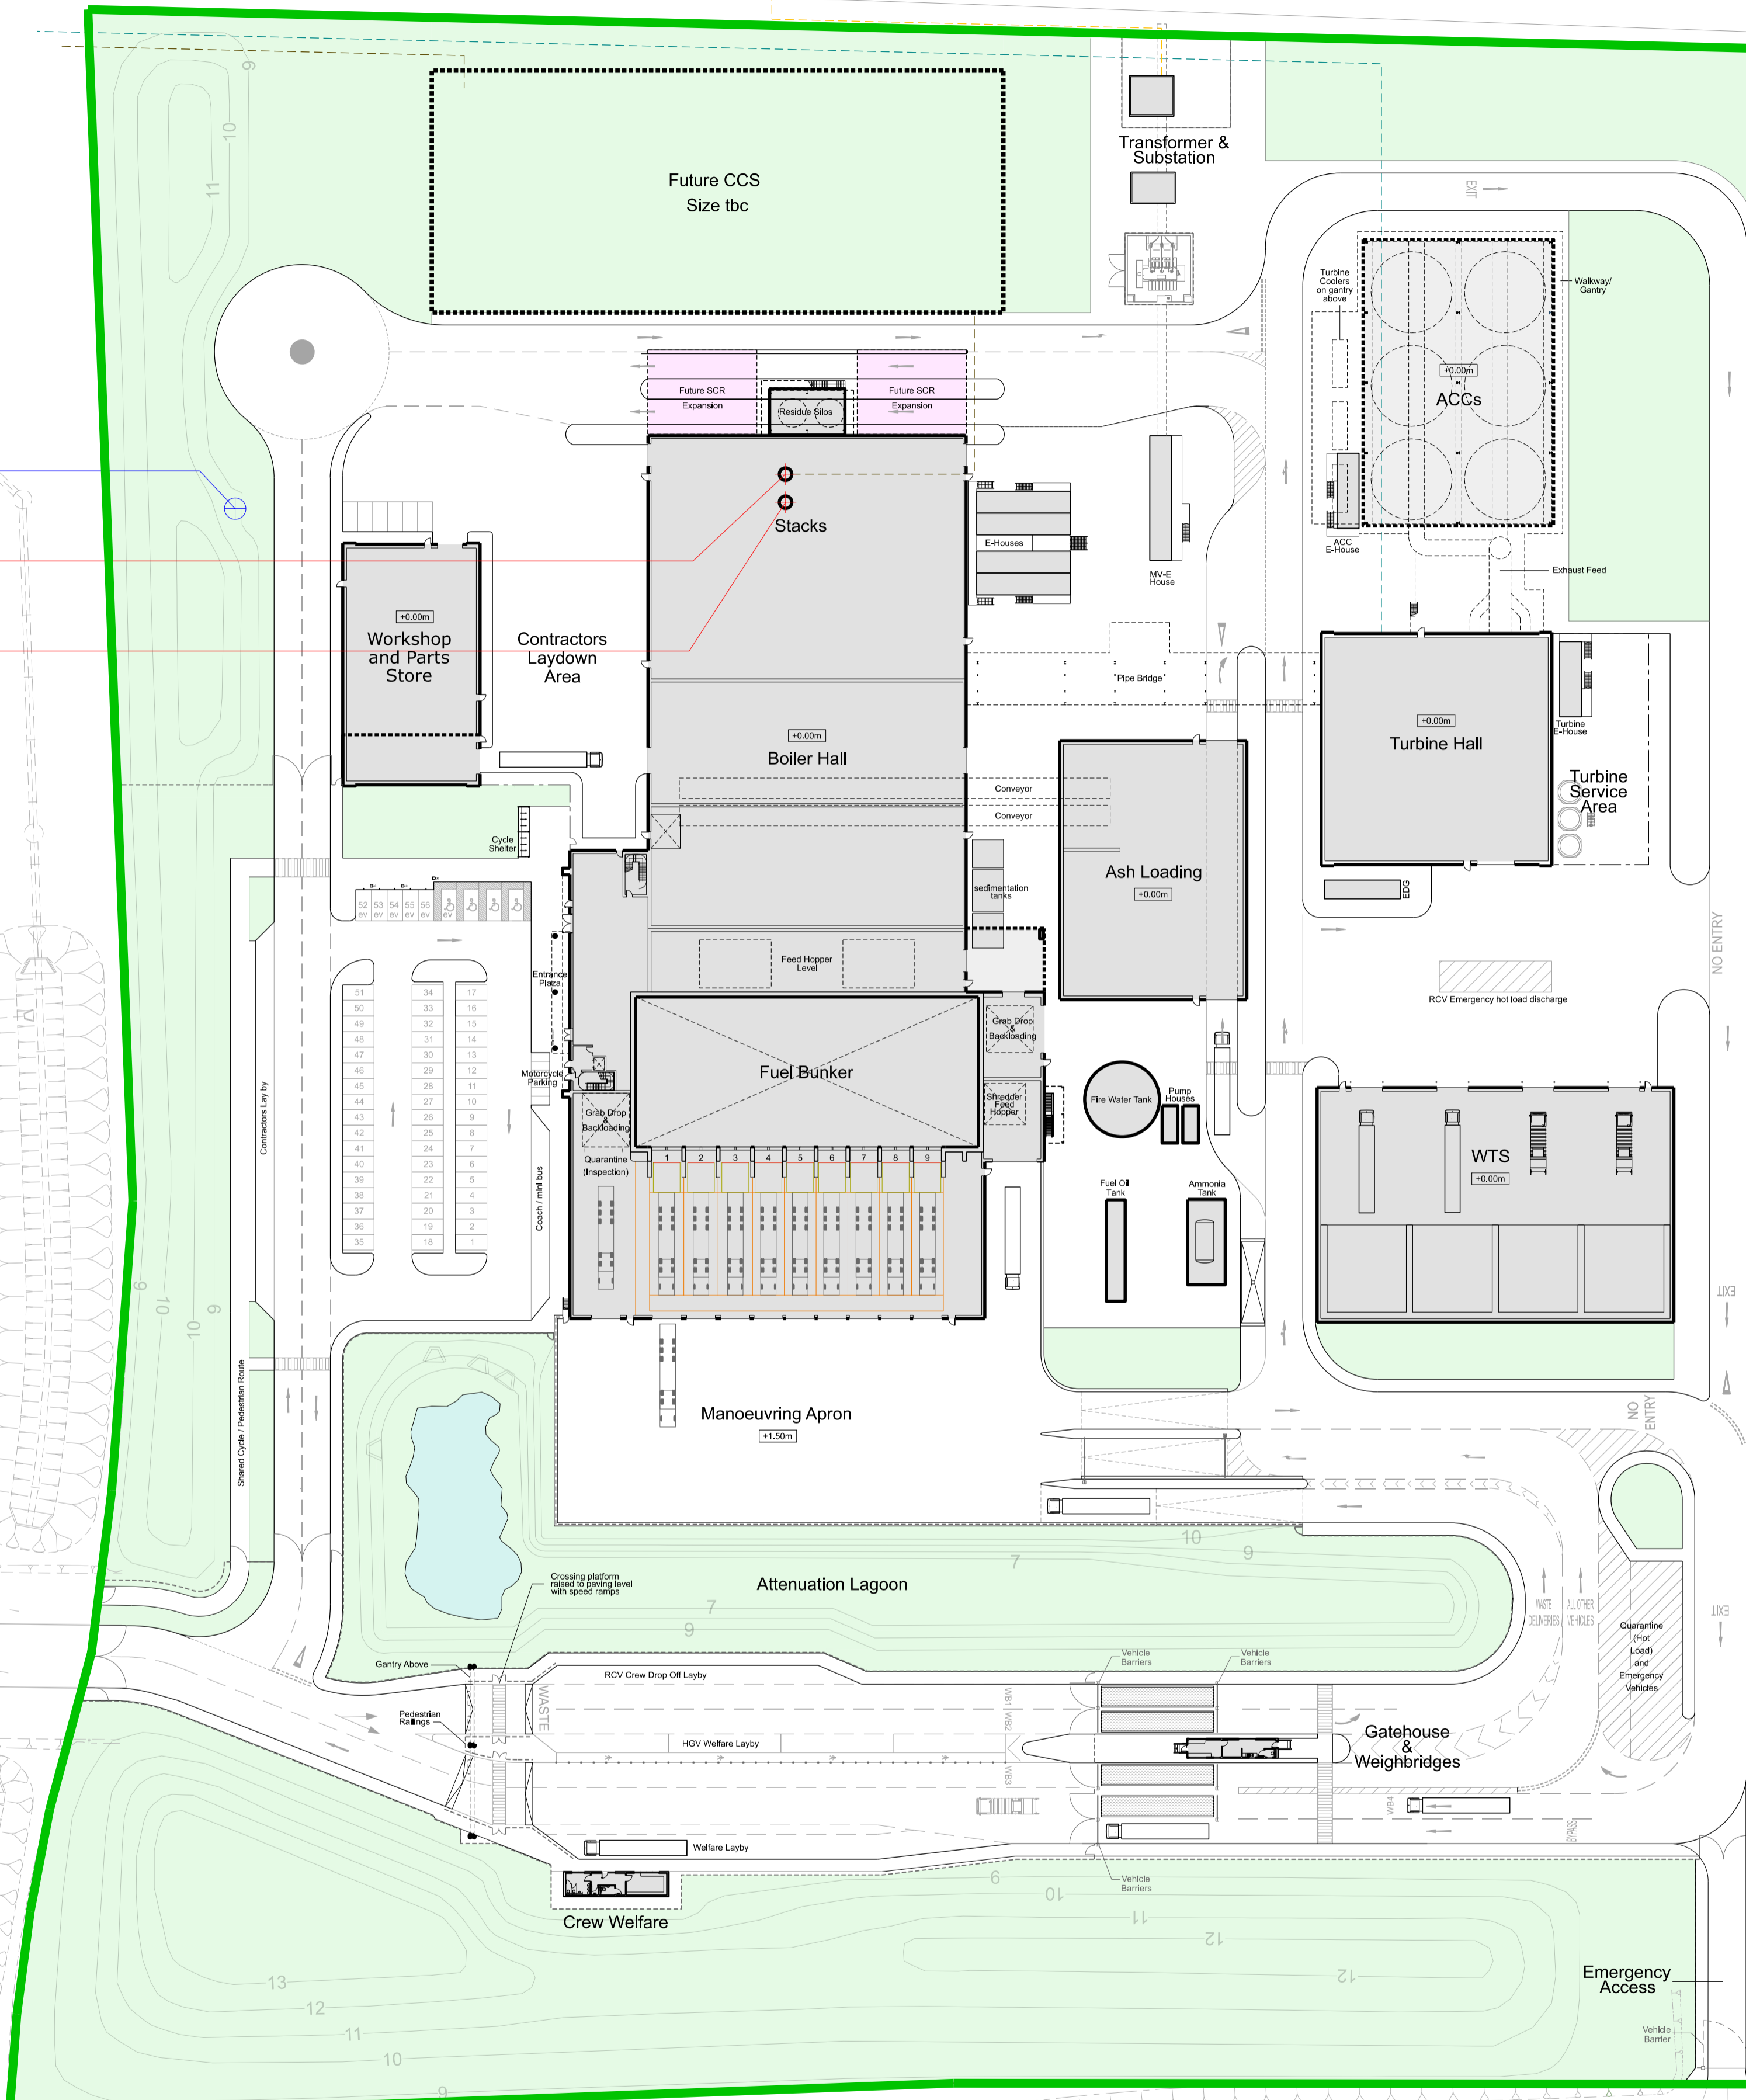

| | | |
|---|----------|------------------------|
| C | 22/04/07 | Issued for Information |
| B | 22/01/10 | Issued for Information |
| A | 21/11/26 | Issued for Information |

FOR INFORMATION



500 Bourne Business Park, 5 Dashedwood Lang Road, Weybridge, Surrey KT15 2HJ, United Kingdom T+44 (0)1932 629139

Granstown Energy Recovery Facility PROJECT

Site Layout DRAWING

1:500@A0 22/04/07 SCALE DATE

1425_EP002 C DWG. NO. REVISION CHECKED

