

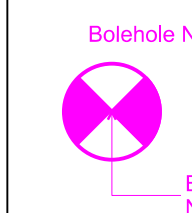


- NOTE
1. THIS DRAWING IS COPYRIGHT GSDA LTD.
 2. THE CONTRACTOR MUST NOT SCALE FROM THE DRAWING ALL DIMENSIONS TO BE TAKEN FROM DIMENSION STRINGS.
 3. WHERE ANY DISCREPANCIES ARE FOUND BETWEEN DIMENSIONS THESE MUST BE BROUGHT TO THE ATTENTION OF THE ARCHITECTS FOR RESOLUTION.
 4. WHERE DISCREPANCIES EXIST BETWEEN REFERENCE OR ASSEMBLY DRAWINGS & DETAIL DRAWINGS, THE LATTER TAKE PREFERENCE.

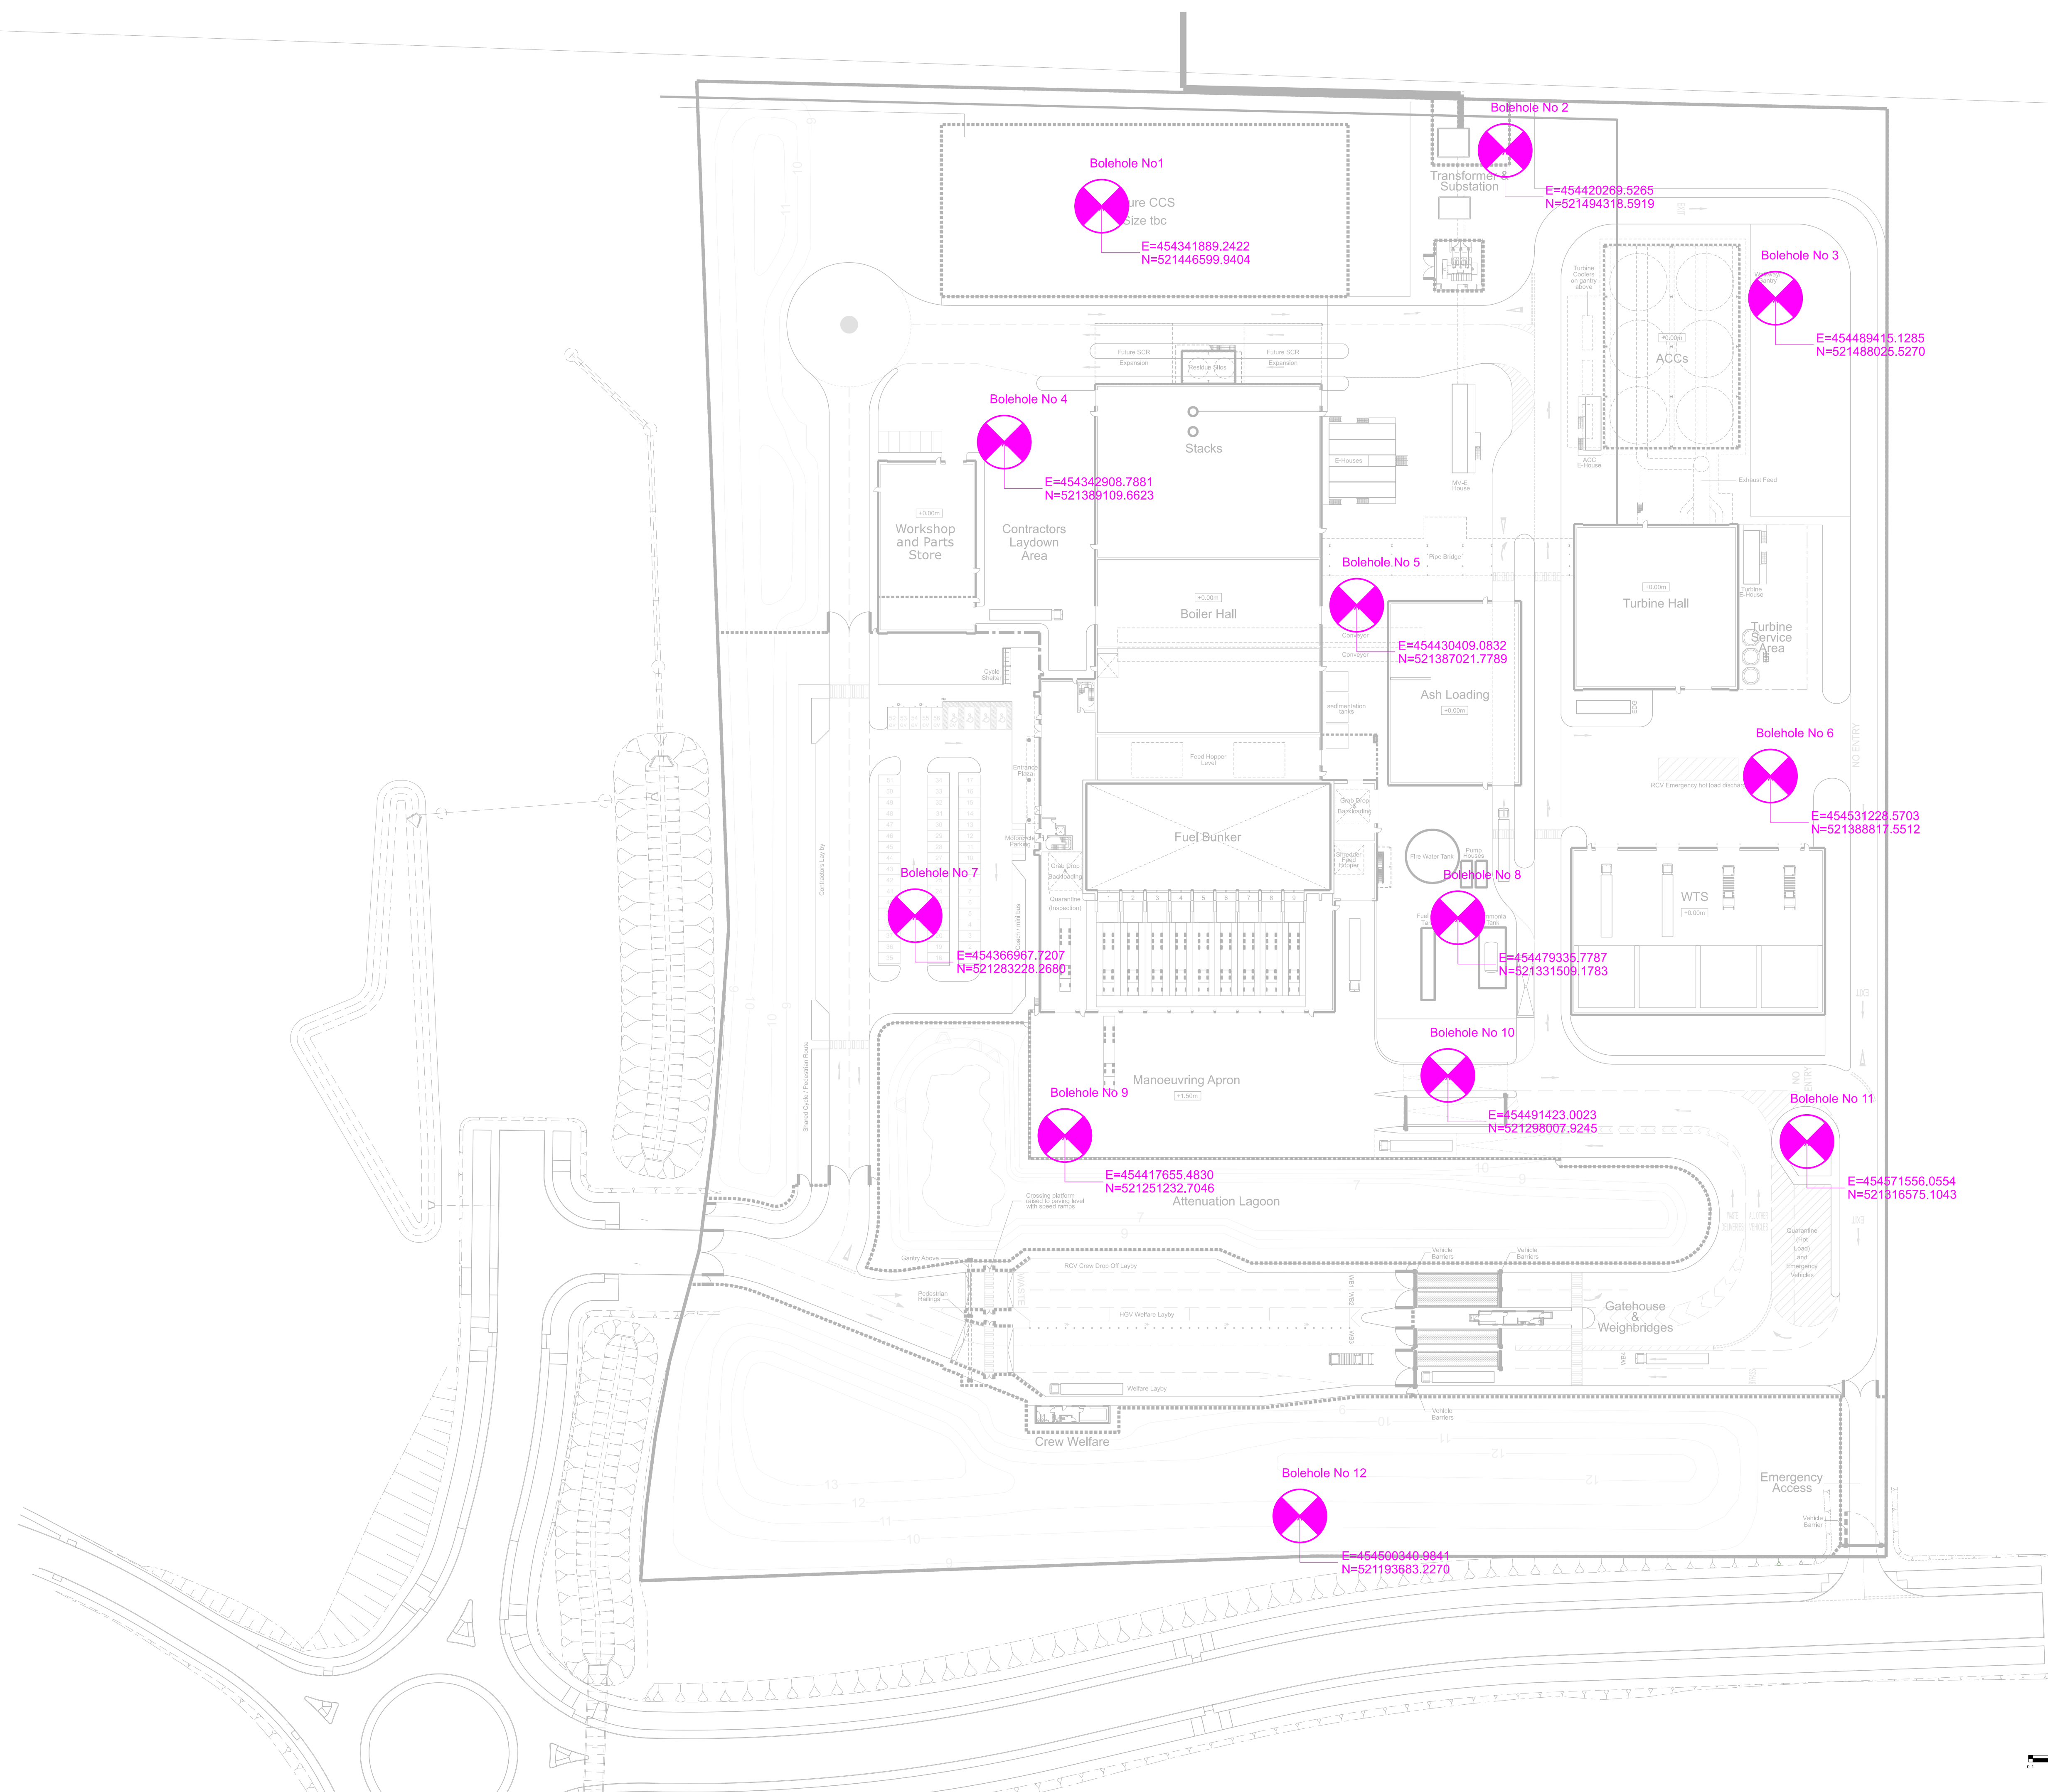

Client Proposed Borehole Locations

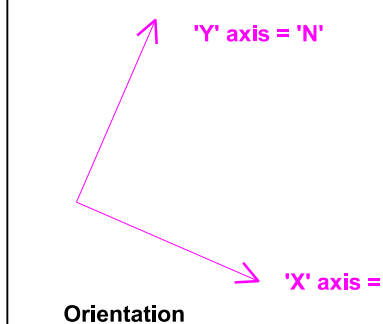

B	22/04/07	Issued for Information
A	21/11/26	Issued for Information
-	21/07/23	Issued for Information

FOR INFORMATION



500 Bourne Business Park, 5 Dashedood Lang Road, Weybridge, Surrey KT15 2HJ, United Kingdom T+44 (0)1932 629139

Grantown Energy Recovery Facility PROJECT

Permits Baseline SI DRAWING

1:500@A0 22/04/07
SCALE DATE

1425_EP004	B	GS
DWG. NO.	REVISION	CHECKED

