

- NOTE
1. THIS DRAWING IS COPYRIGHT GSDA LTD.
 2. THE CONTRACTOR MUST NOT SCALE FROM THE DRAWING ALL DIMENSIONS TO BE TAKEN FROM DIMENSION STRINGS.
 3. WHERE ANY DISCREPANCIES ARE FOUND BETWEEN DIMENSIONS THESE MUST BE BROUGHT TO THE ATTENTION OF THE ARCHITECTS FOR RESOLUTION.
 4. WHERE DISCREPANCIES EXIST BETWEEN REFERENCE OR ASSEMBLY DRAWINGS & DETAIL DRAWINGS, THE LATTER TAKE PREFERENCE.


- Environmental Permit Boundary
- Substation Connection
- CHP

Discharge Point W1

Discharge Point A1

Discharge Point A2

Discharge Point A3

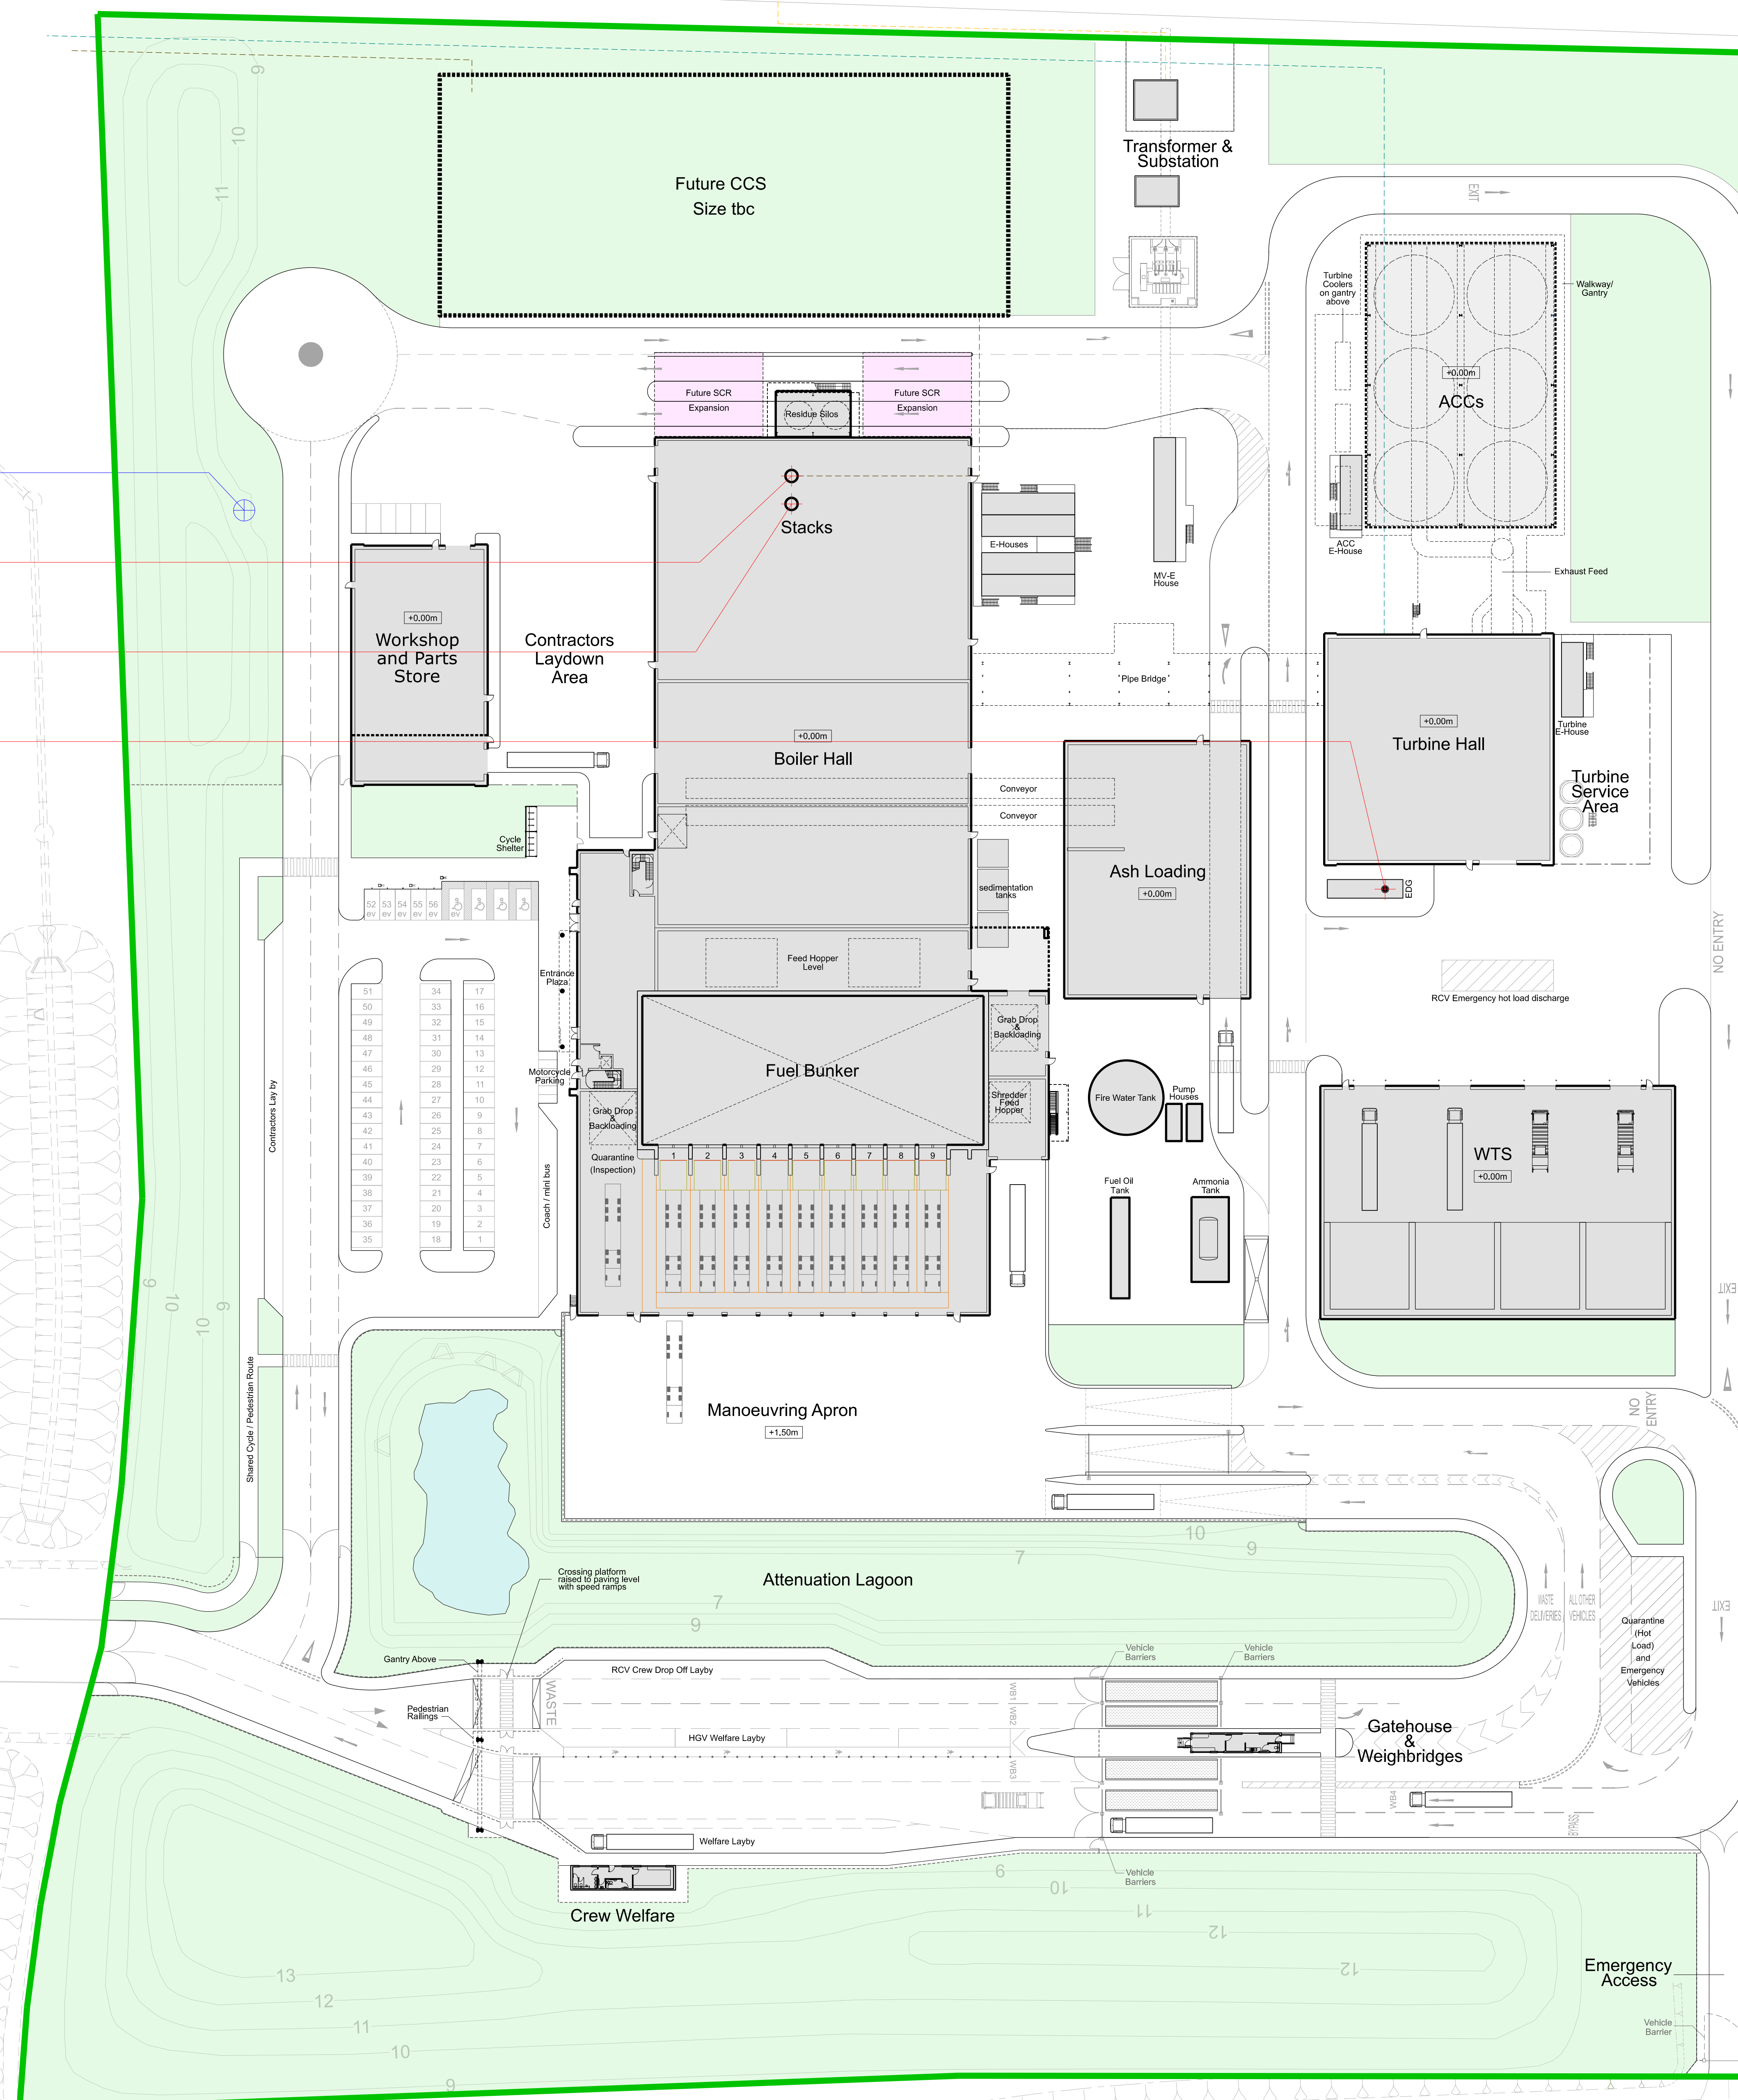

D 23/07/18 Issued for Information

C 22/04/07 Issued for Information

B 22/01/10 Issued for Information

FOR INFORMATION



01 Meadowlake Place, Thorne Lea Rd, Egham, Surrey TW20 8HE, United Kingdom T: 01932 629139

Grangetown Energy Recovery Facility PROJECT

Site Layout DRAWING

1:500@A0 23/07/18 SCALE DATE

1425_EP002 D DWG. NO. REVISION CHECKED

