
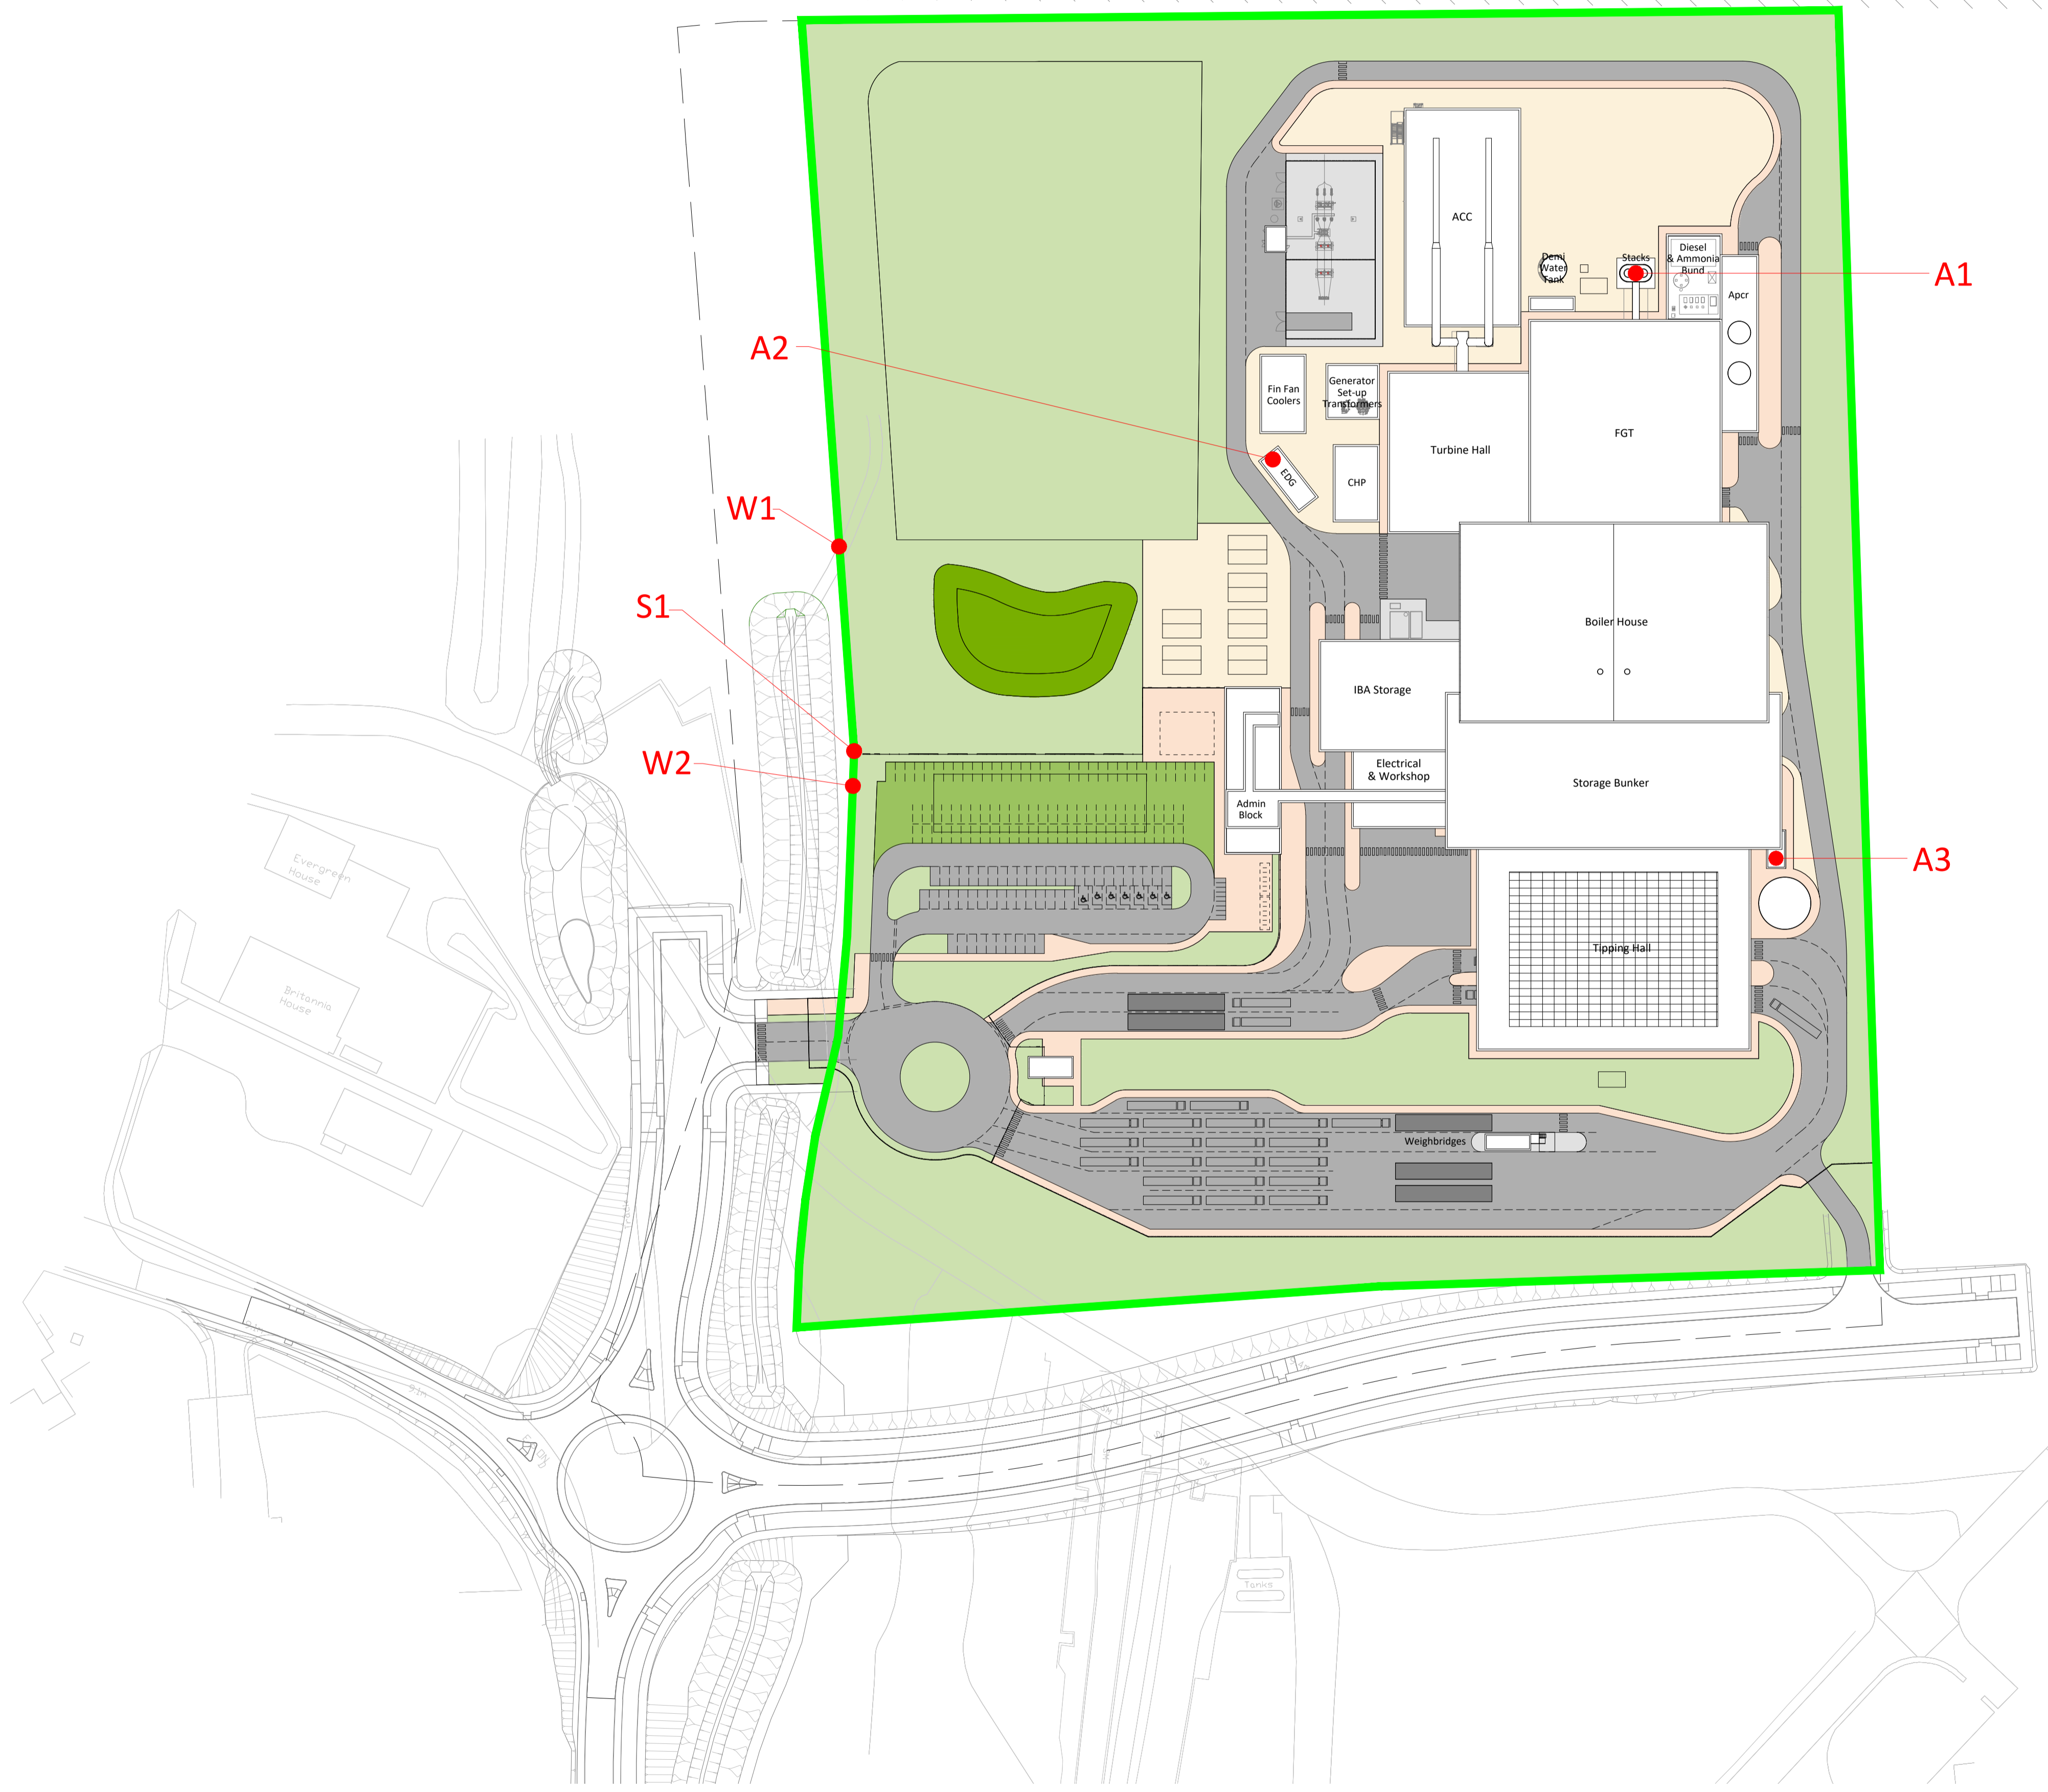


ALL INFORMATION ON THIS DRAWING IS INDICATIVE ONLY, AND  
MAY BE SUBJECT TO  
FURTHER DESIGN DEVELOPMENT.

DO NOT SCALE

NOTES

- INSTALLATION BOUNDARY
- A1 STACK
- A2 EDG EXHAUST
- A3 DIESEL FIRE PUMP
- W1 SURFACE WATER TO STORM SEWER
- W2 SURFACE WATER TO STORM SEWER
- S1 DOMESTIC EFFLUENT TO FOUL SEWER

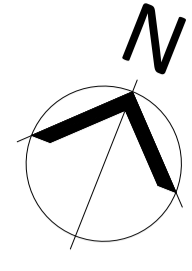


RD.0	PRELIMINARY	AO1	DTW	SDR	28.09.21
REV.	DETAILS OF REVISION	DRAWN	CHKD	APR	DATE

**FICHTNER**  
CONSULTING ENGINEERS LIMITED  
Kingsgate, Wellington Road North,  
Stockport, Cheshire, SK4 1LW, UK Tel:  
0161 476 0032  
Website: www.fichtner.co.uk

CLIENT: **VIRIDOR WASTE MANAGEMENT**  
SITE: **TEES VALLEY ERF**  
PROJECT: **EP APPLICATION**  
TITLE: **EMISSION POINTS**

DRAWING STATUS:		PRELIMINARY	
DRAWN BY:	AO1	DATE:	28.09.21
CHECKED BY:	DTW	DATE:	28.09.21
APPROVED BY:	SDR	DATE:	28.09.21
FILENAME:	S3181-8310-0004AO1 EMISSION POINTS RD.0		
OFFICE OF ISSUE:	STOCKPORT		
SHEET SIZE:	A1	SCALE:	1:1000

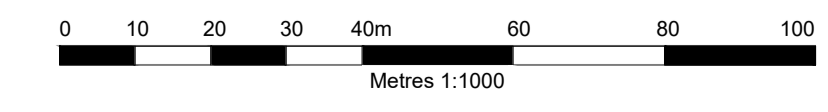

DRAWING No.: **S3181-8310-0004** Sheet 1 of 1 REVISION: **R0.0**