



ALL INFORMATION ON THIS DRAWING IS INDICATIVE ONLY, AND MAY BE SUBJECT TO FURTHER DESIGN DEVELOPMENT.
DO NOT SCALE

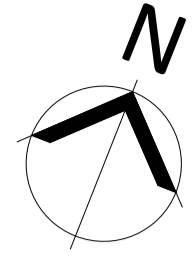

- NOTES
- INSTALLATION BOUNDARY
 - MATERIALS STORAGE AREAS

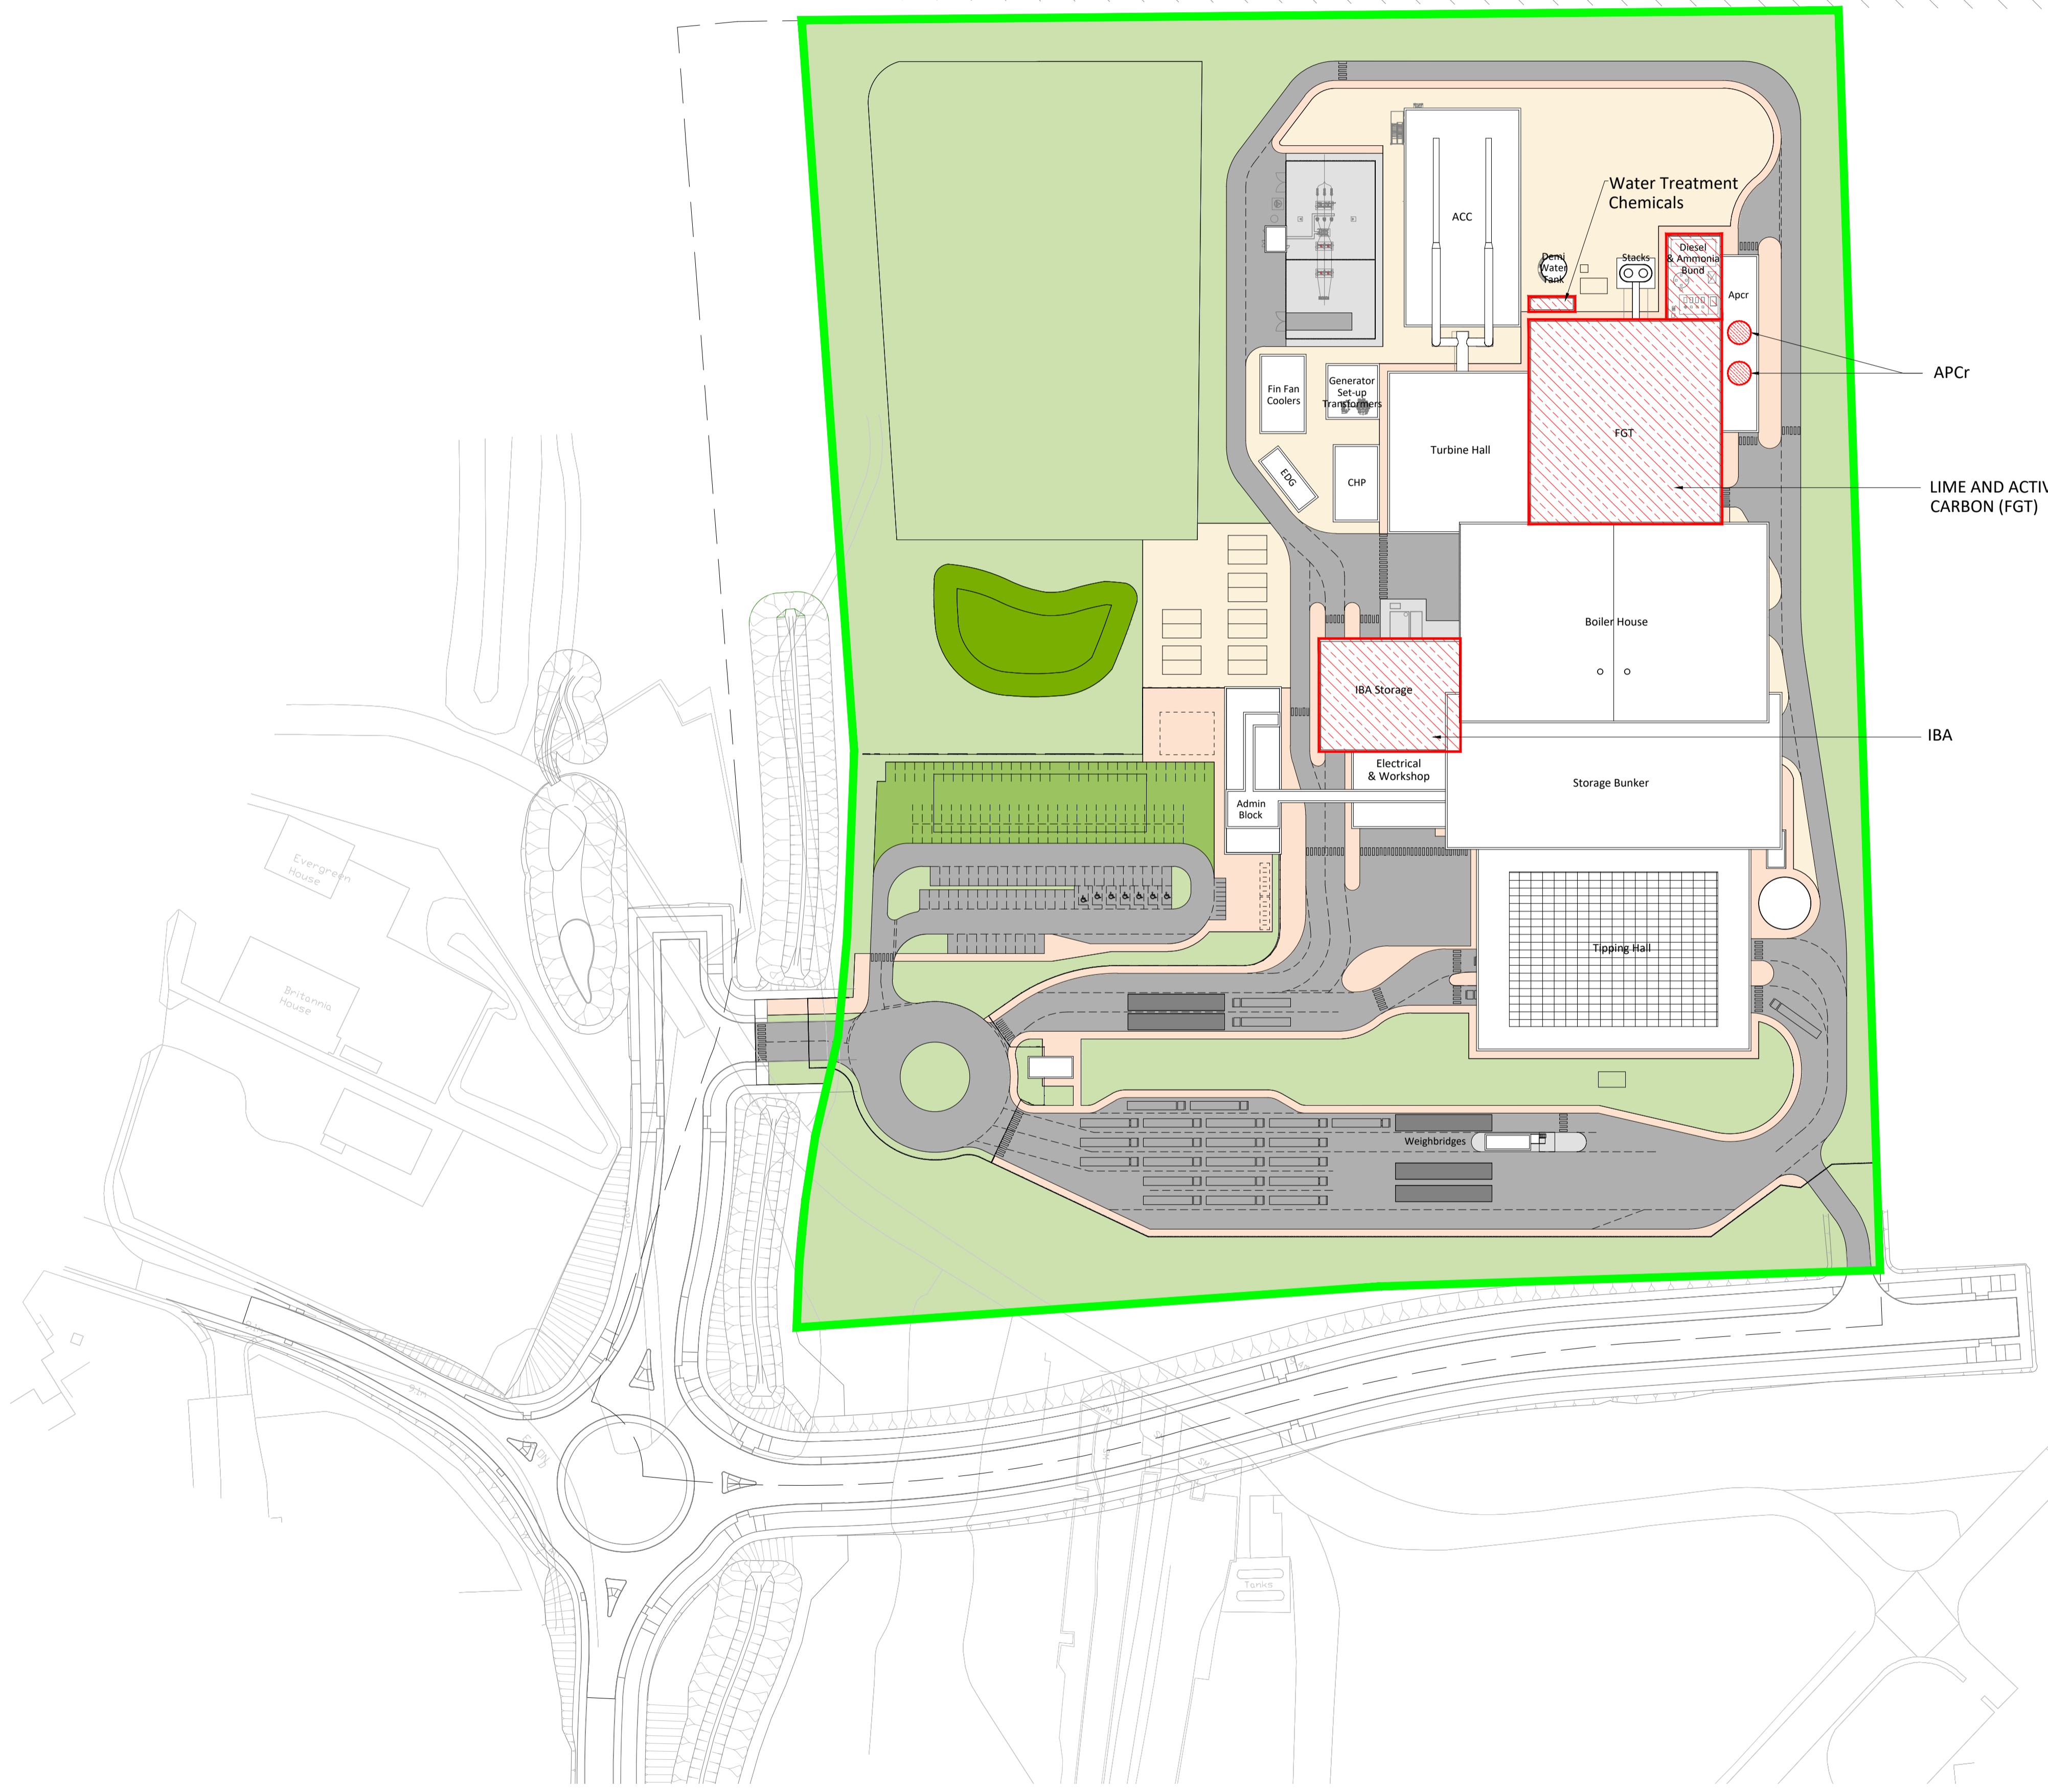


RD.0	PRELIMINARY	AO1	DTW	SDR	28.09.21
REV.	DETAILS OF REVISION	DRAWN	CHKD	APR	DATE

FICHTNER
CONSULTING ENGINEERS LIMITED
Kingsgate, Wellington Road North,
Stockport, Cheshire, SK4 1LW, UK Tel:
0161 476 0032
Website: www.fichtner.co.uk

CLIENT: VIRIDOR WASTE MANAGEMENT
SITE: TEES VALLEY ERF
PROJECT: EP APPLICATION
TITLE: INDICATIVE MATERIALS STORAGE AREA

DRAWING STATUS: PRELIMINARY	
DRAWN BY: AO1	DATE: 28.09.21
CHECKED BY: DTW	DATE: 28.09.21
APPROVED BY: SDR	DATE: 28.09.21
FILENAME: S3181-8310-001A01 INDICATIVE MATERIALS STORAGE AREAS RD.0	OFFICE OF ISSUE: STOCKPORT
SHEET SIZE: A1	SCALE: 1:1000

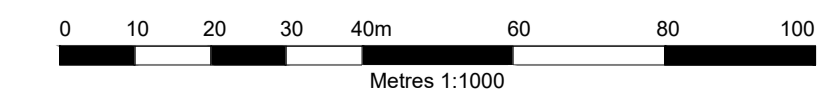

DRAWING No.: **S3181-8310-0010** Sheet 1 of 1 REVISION: **R0.0**