


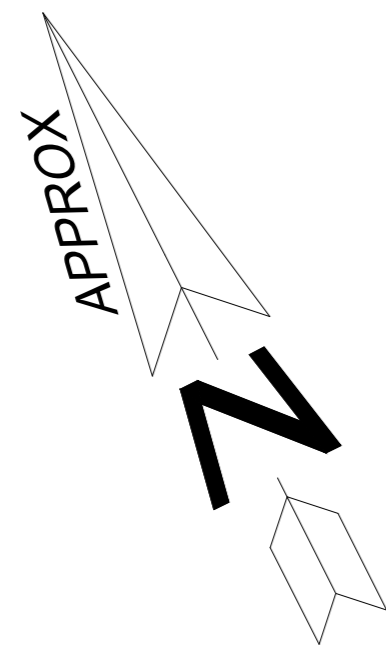

SITE SAFETY


- All persons MUST report to reception/weighbridge
- Site Speed limit is 5 mph
- All persons MUST wear a Safety Helmet on site
- All persons MUST wear a Hi-Vis Clothing on site
- All persons MUST wear safety glasses on site
- All persons MUST wear safety footwear on site
- All persons MUST use designated walkways



KEY

- AL - ALUMINIUM (NC)
- Cu - COPPER (NC)
- GW - GENERAL WASTE (C)
- E/M - ELECTRIC MOTORS (NC)
- Fe - IRON/FERROUS (LC)
- SS - STAINLESS STEEL (NC)
- Ti - TITANIUM (NC)
- Zn - ZINC (LC)
- Ni - NICKEL (LC)
- Pb - LEAD (NC)
- WOOD - (C)

- (C) - COMBUSTIBLE
- (LC) - LOW COMBUSTIBILITY
- (NC) - NON COMBUSTIBLE

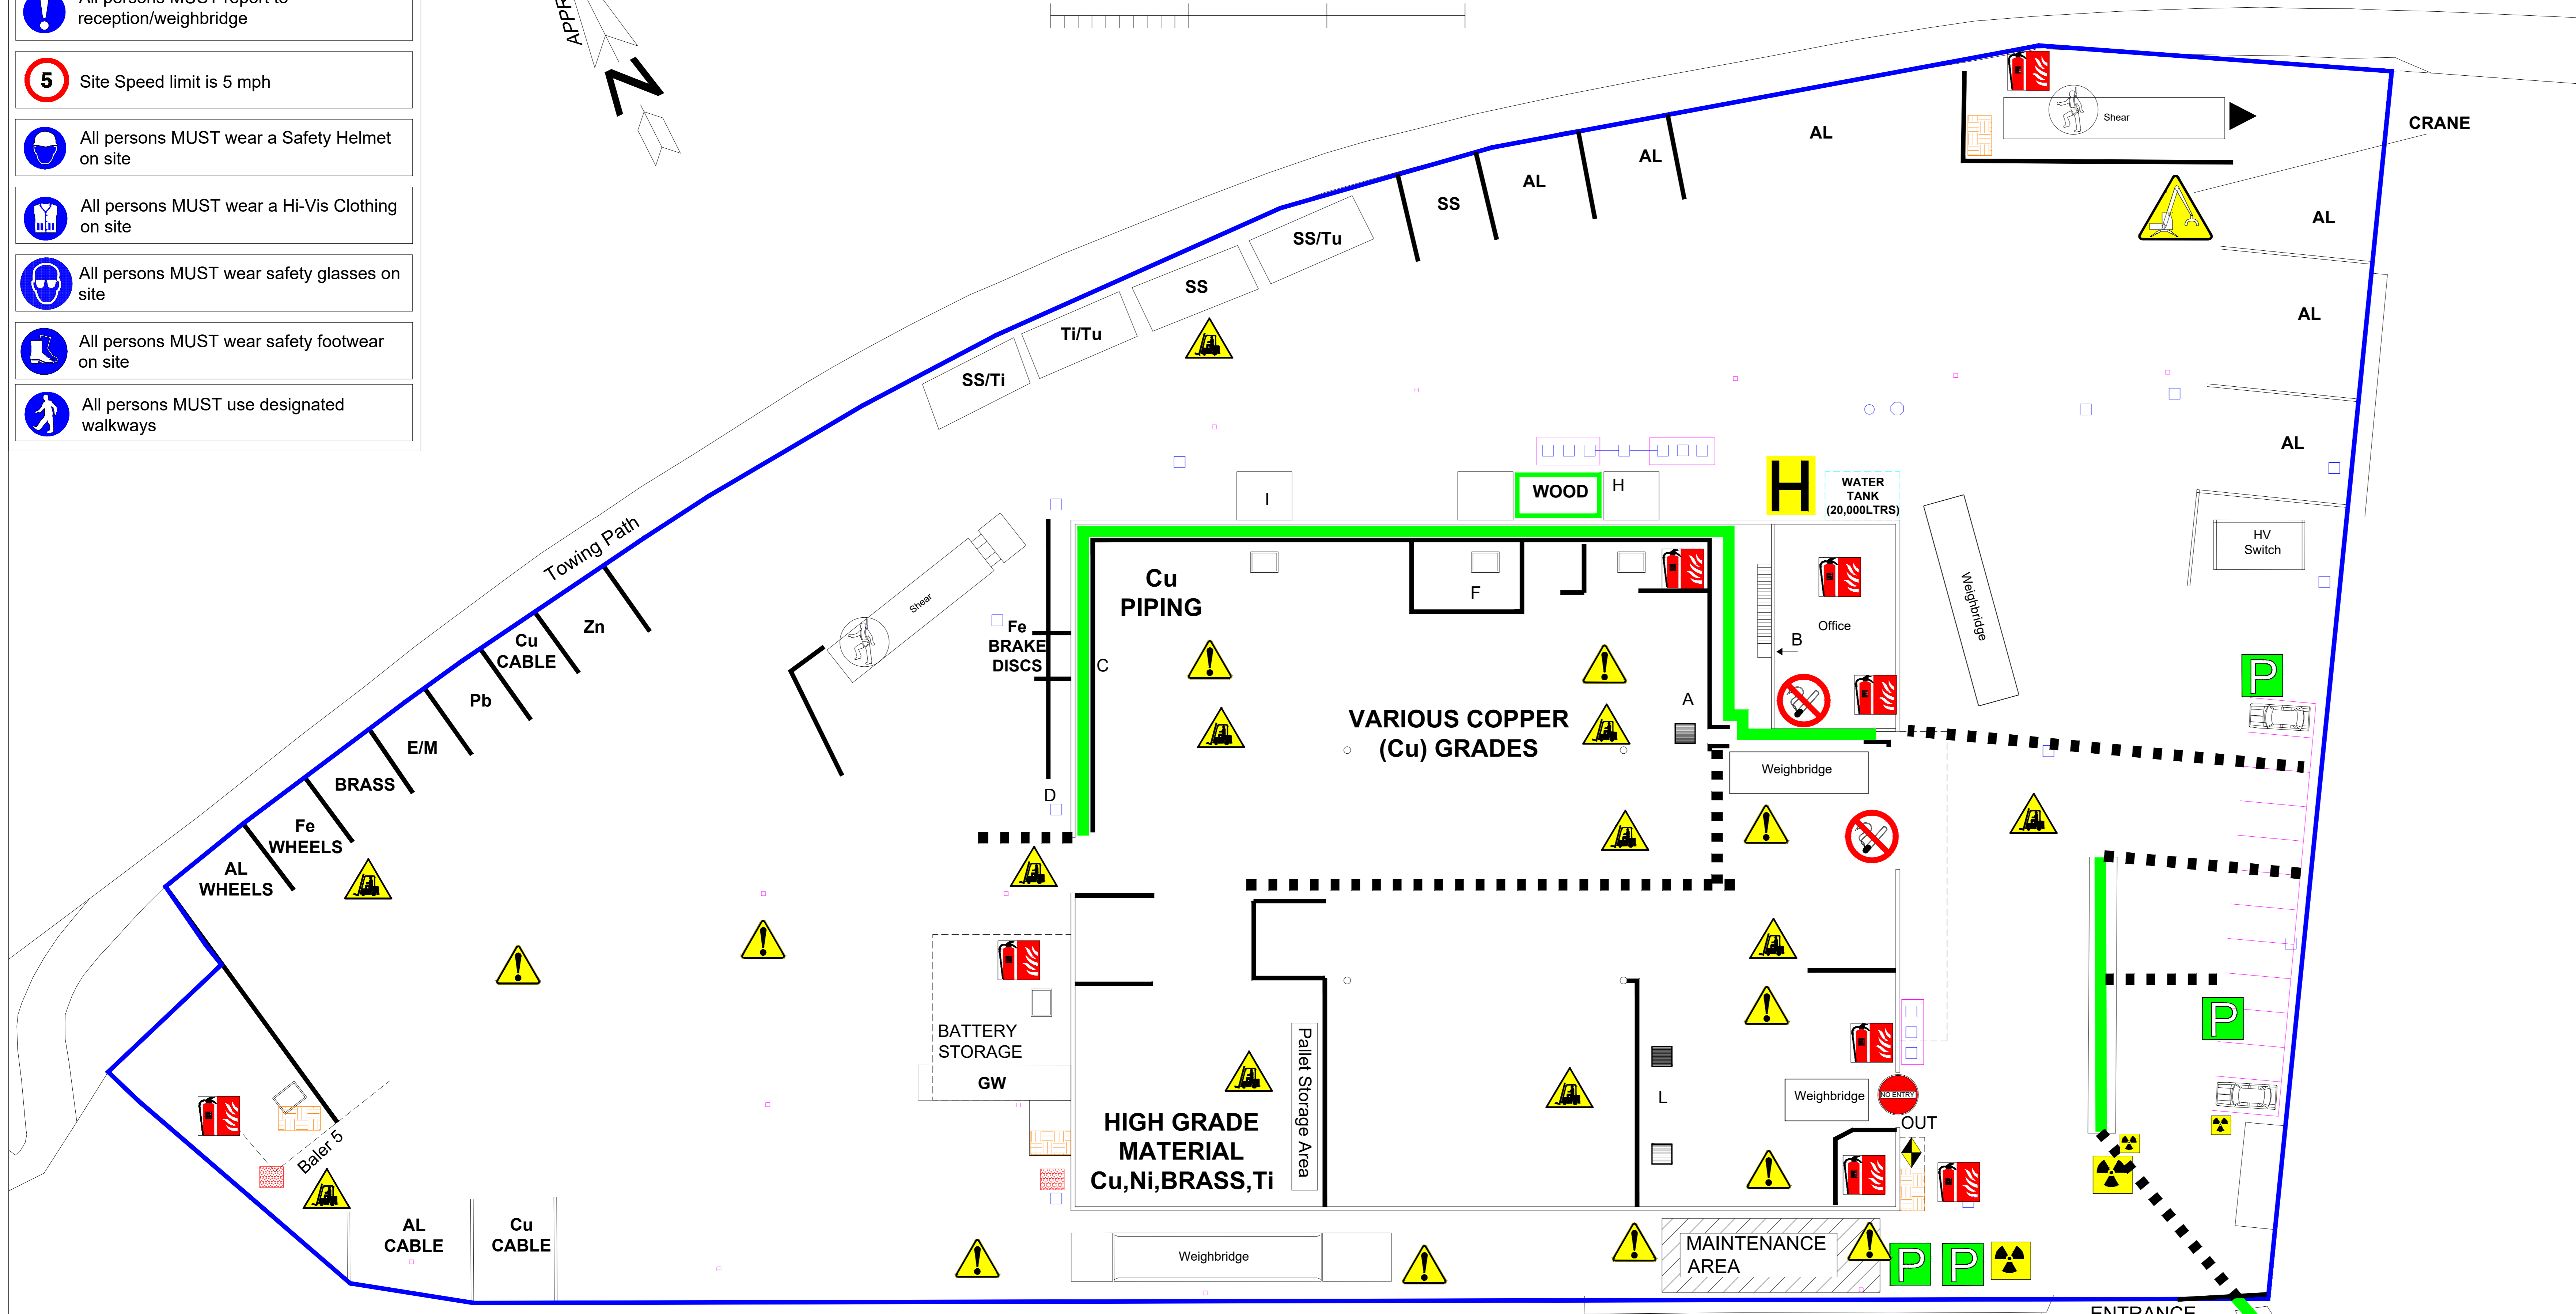

KEY

- | | | | | | | | |
|--|------------------------|--|---------------------|--|----------------------|--|----------------------------|
| | PEDESTRIAN ROUTES | | FIRE POINTS | | NO SMOKING | | INTERCEPTOR |
| | PEDESTRIAN CROSSING | | FIRST AID | | NO MOBILE PHONES | | RADIATION STORE LEAD LINED |
| | LORRY ROUTES | | ASSEMBLY POINT | | FUEL TANK RED DIESEL | | OIL BUND |
| | DANGER: REVERSING AREA | | PARKING | | Gas Cylinder Cage | | PLATFORM SCALES |
| | DANGER: FORK TRUCKS | | RADIATION DETECTORS | | USE SAFETY HARNESS | | No ENTRY |
| | CAUTION MOBILE PLANT | | | | | | |

H HYDRANT

HEARING PROTECTION ZONES
 A B C D E F G H I J K L
 Note: All Employees and Visitors entering these zones must wear hearing protection.

Area of Site 11,074Sqm

EUROPEAN METAL RECYCLING LIMITED Sirius House, Delta Crescent Westbrook Warrington, WA5 7NS				
Tel: 01925 715 400		Fax: 01925 713 470		
LOCATION: EMR: BRENTFORD NF				
SCALE: 1:200	PAPER: A0	File: C:\data\BRENTFORD NF\080823.rvt	DRAWN: HM	DATE: 08/08/23
TITLE: Fire Prevention Plan				
Drawing No: BRNFFPP080823		Revision:		