


- Legend**
- Permit boundary
 - Extent of landfill mound
 - +1.00 Existing levels
 - +1.00 Proposed levels
 - - - Existing contours
 - - - Proposed contours
 - - - Existing PROW
 - - - Proposed/ Diverted PROW
 - ▲ Section cuts
 - - - Utility easement
 - Existing trees to be retained
 - Vegetation protection zone
 - Existing woodland
 - Proposed Drainage Ditch

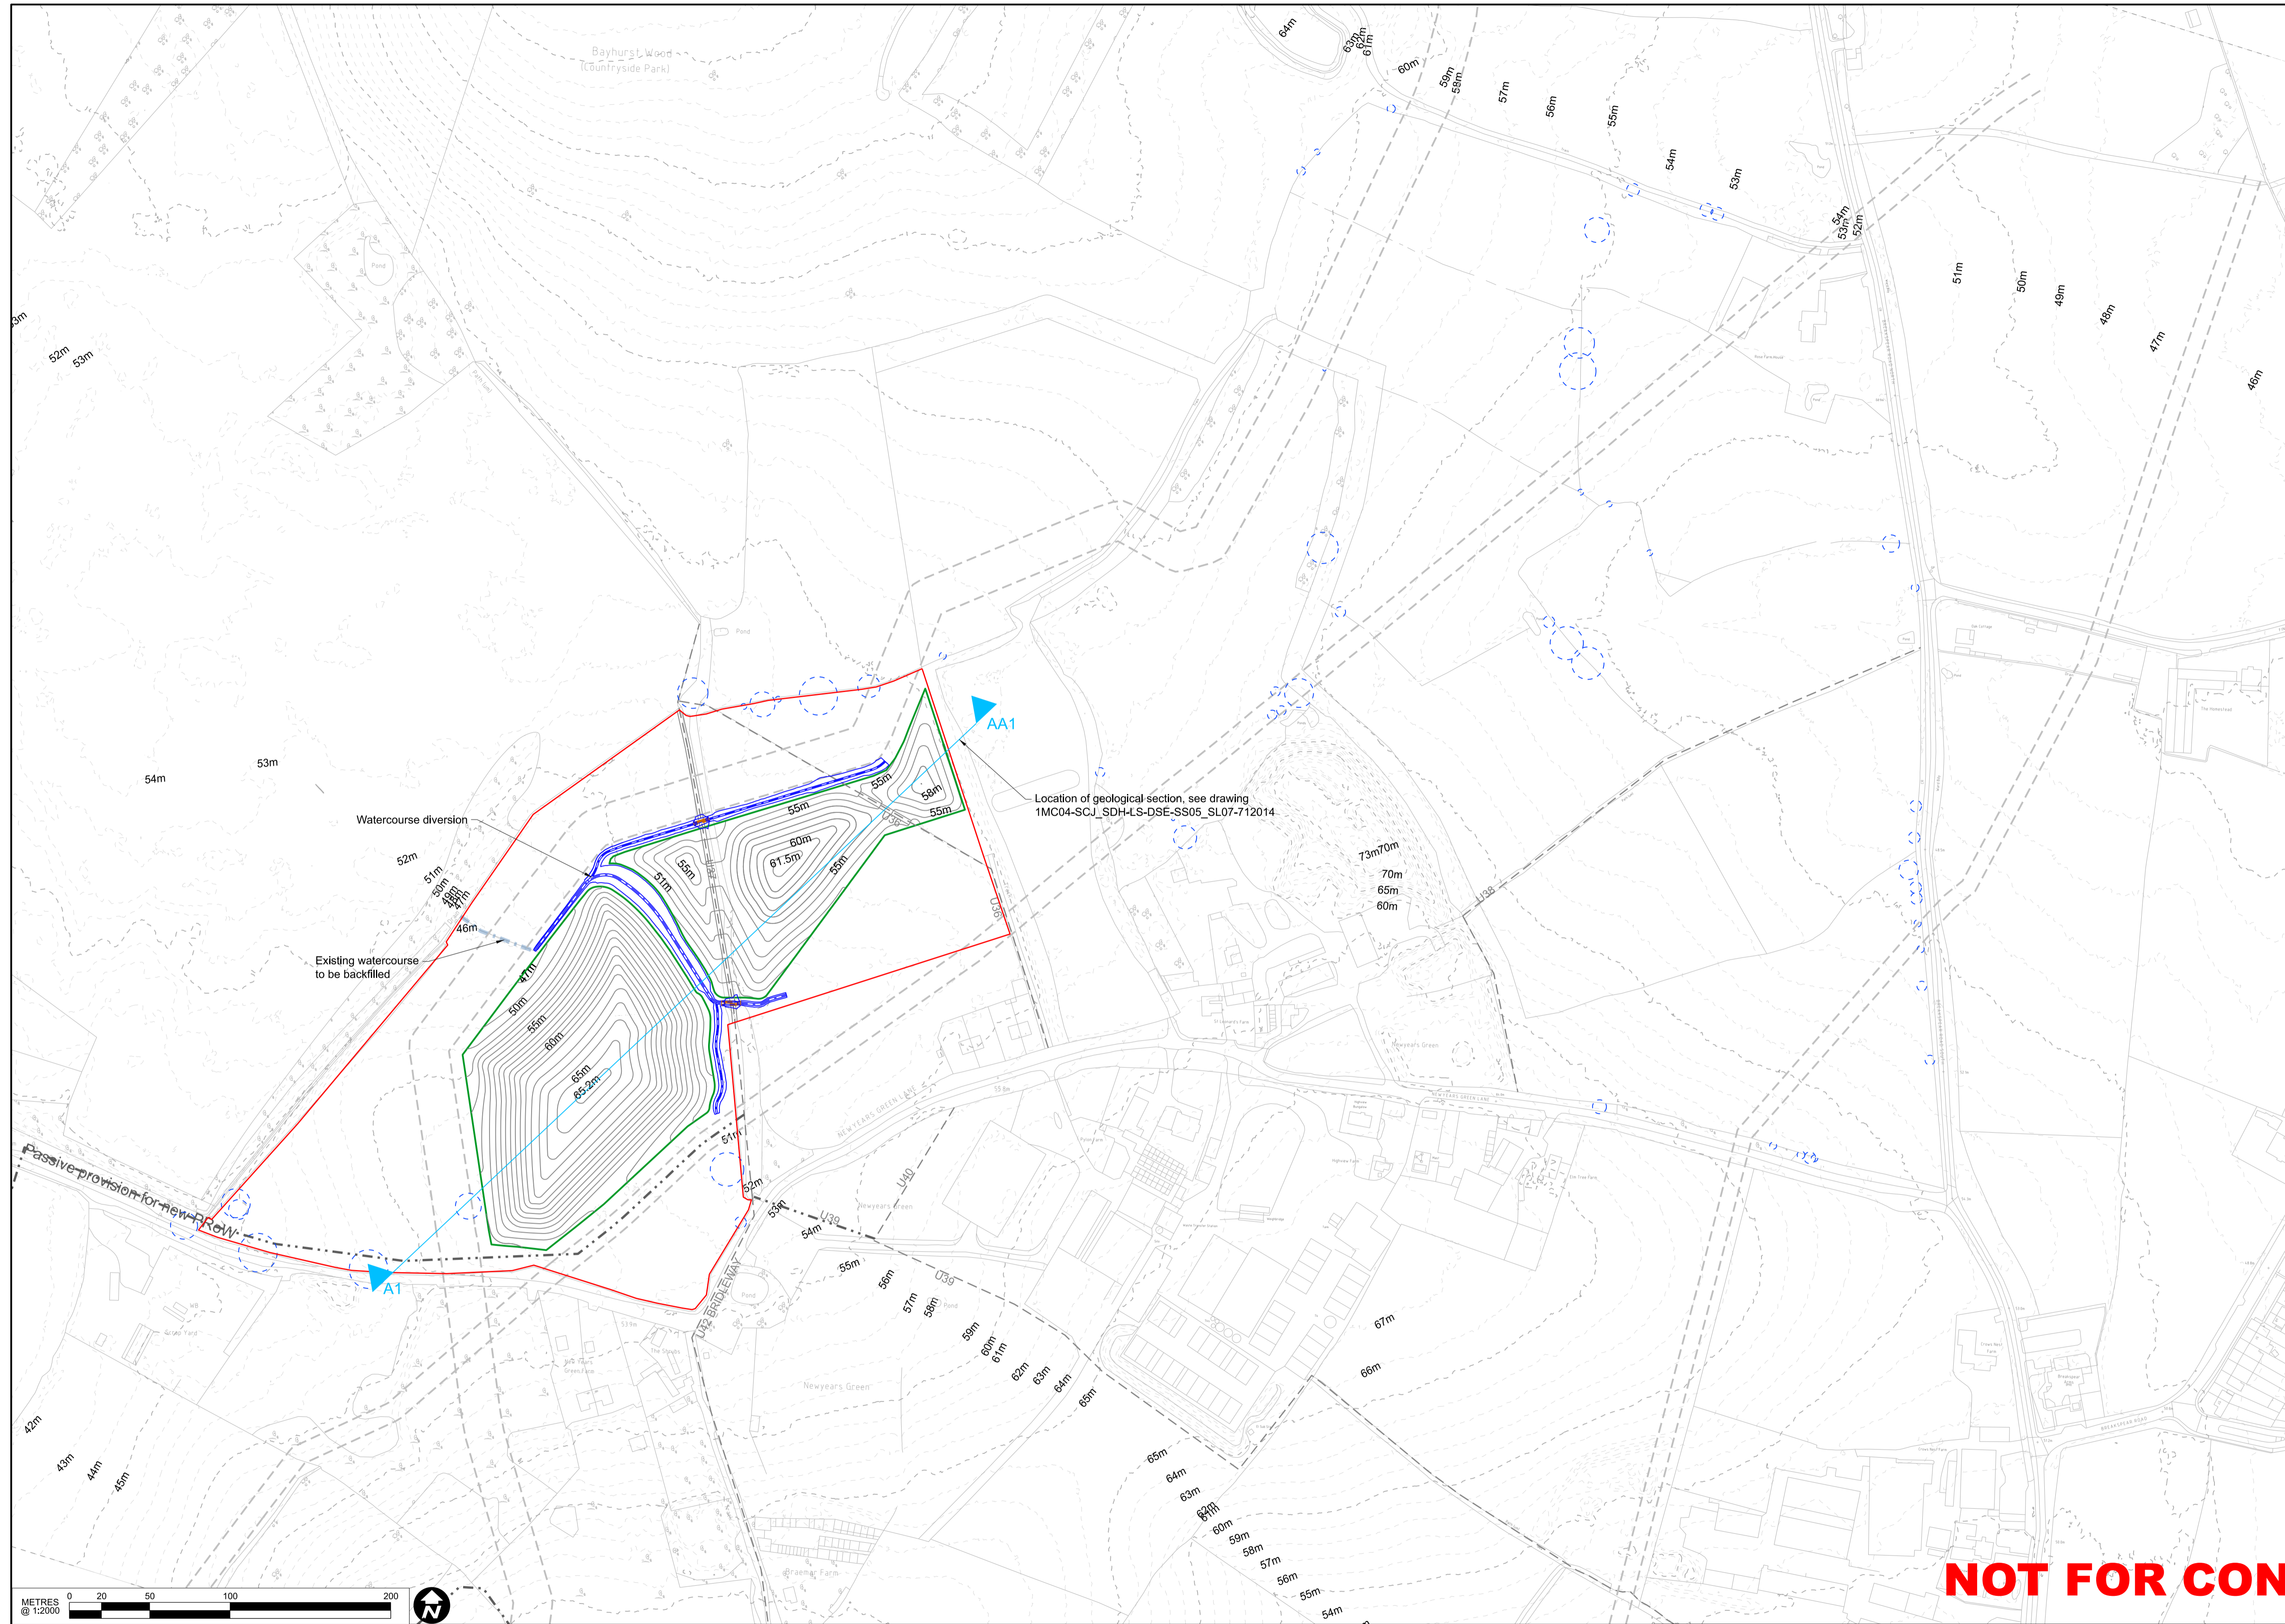

NOT FOR CONSTRUCTION

Rev	Description	Drawn	Checked	Con App	HS2 App
P01	RNSP Western Mound WP Submission	RS	EW		
P02	RNSP_Western Mound WP Final Subm.	RS	EW		
C01	RNSP_Western Mound WP Final Subm.	RS	EW	LN	
P03	RNSP_WP Final Re-Submission B	PK	GB		

HS2 accepts no responsibility for any circumstances which arise from the reproduction of this document after alteration, amendment or abbreviation or if it is issued in part or issued incompletely in any way.

© Crown Copyright and database right 2018. All rights reserved. Ordnance Survey Licence number 100049190

© Crown Copyright material is reproduced with the permission of Land Registry under delegated authority from the Controller of HMSO.

This material was last updated on 2018 and may not be copied, distributed, sold or published without the formal permission of Land Registry. Only an official copy of a title plan or register obtained from the Land Registry may be used for legal or other official purposes.

Scale with caution as distortion can occur.

Legends/Notes:

G1. All dimensions are in millimetres unless noted otherwise.
 G2. All levels are in metres relative to OD (Ordnance Datum, Newlyn) unless noted otherwise.
 G3. Chainages are expressed in metres and measured from Euston Station.
 G4. Global coordinates are indicated by Eastings (E) and Northings (N) to the project snake grid.
 G5. All angles are in degrees (0°-360°) unless noted otherwise.
 G6. Dimensions are not to be scaled from the drawing.

HS2

Registered in England Registration No. 06791686
 Registered office: 2 Snow Hill, Queensway, Birmingham, B4 6GA

OFFICIAL

Creator/Organator
SCS JV - Design House

Zone	Ruislip Sustainable Placements
Design Stage	Detailed Design
Drawing Title	Ruislip Sustainable Placements-Northern Landfill Permit Application D-ESSDSA Location of geological section

Project/Contract		HS2-MWCC SCS Sector S2	
Discipline/Function		Landscaping	
Drawn	Checked	Approved	
P Kluz	G.Berhane	C.Gomez	
Date	Scale	Size	
10/02/21	1:2000	A1	
Drawing No.		Rev.	
1MC04-SCJ_SDH-LS-DGA-SS05_SL07-711006		P03	