


# Unit 1D Penketh Business Park

Liverpool Road, Warrington, WA5 2TJ

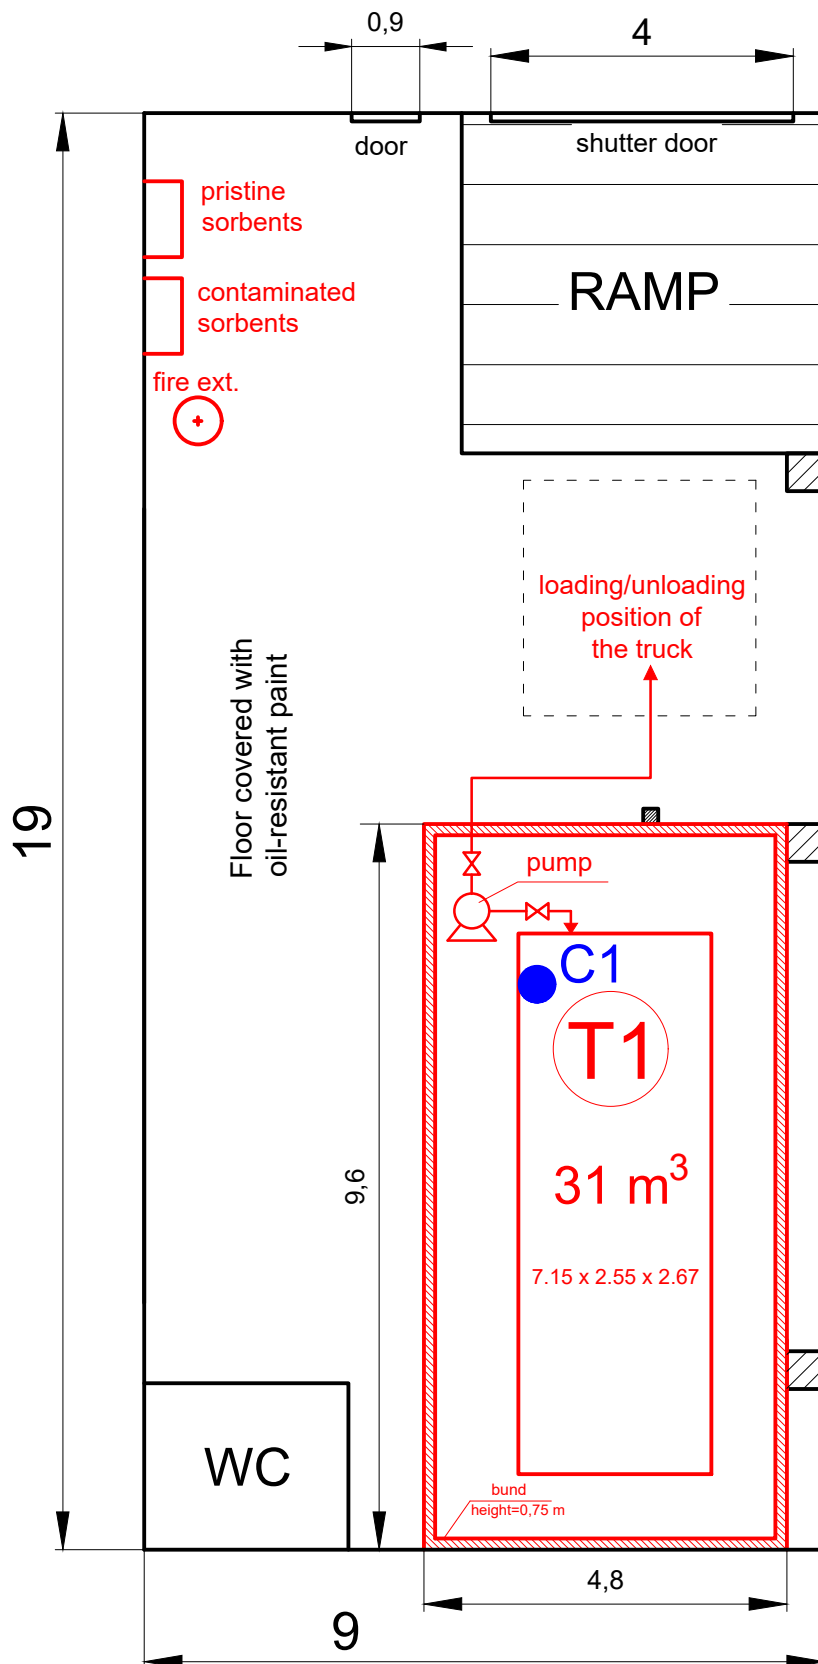

● C1 - Tank breather

M1:100  
All dimensions are metric.