




CASTNER  
KELLNER PLANT  
NORTH

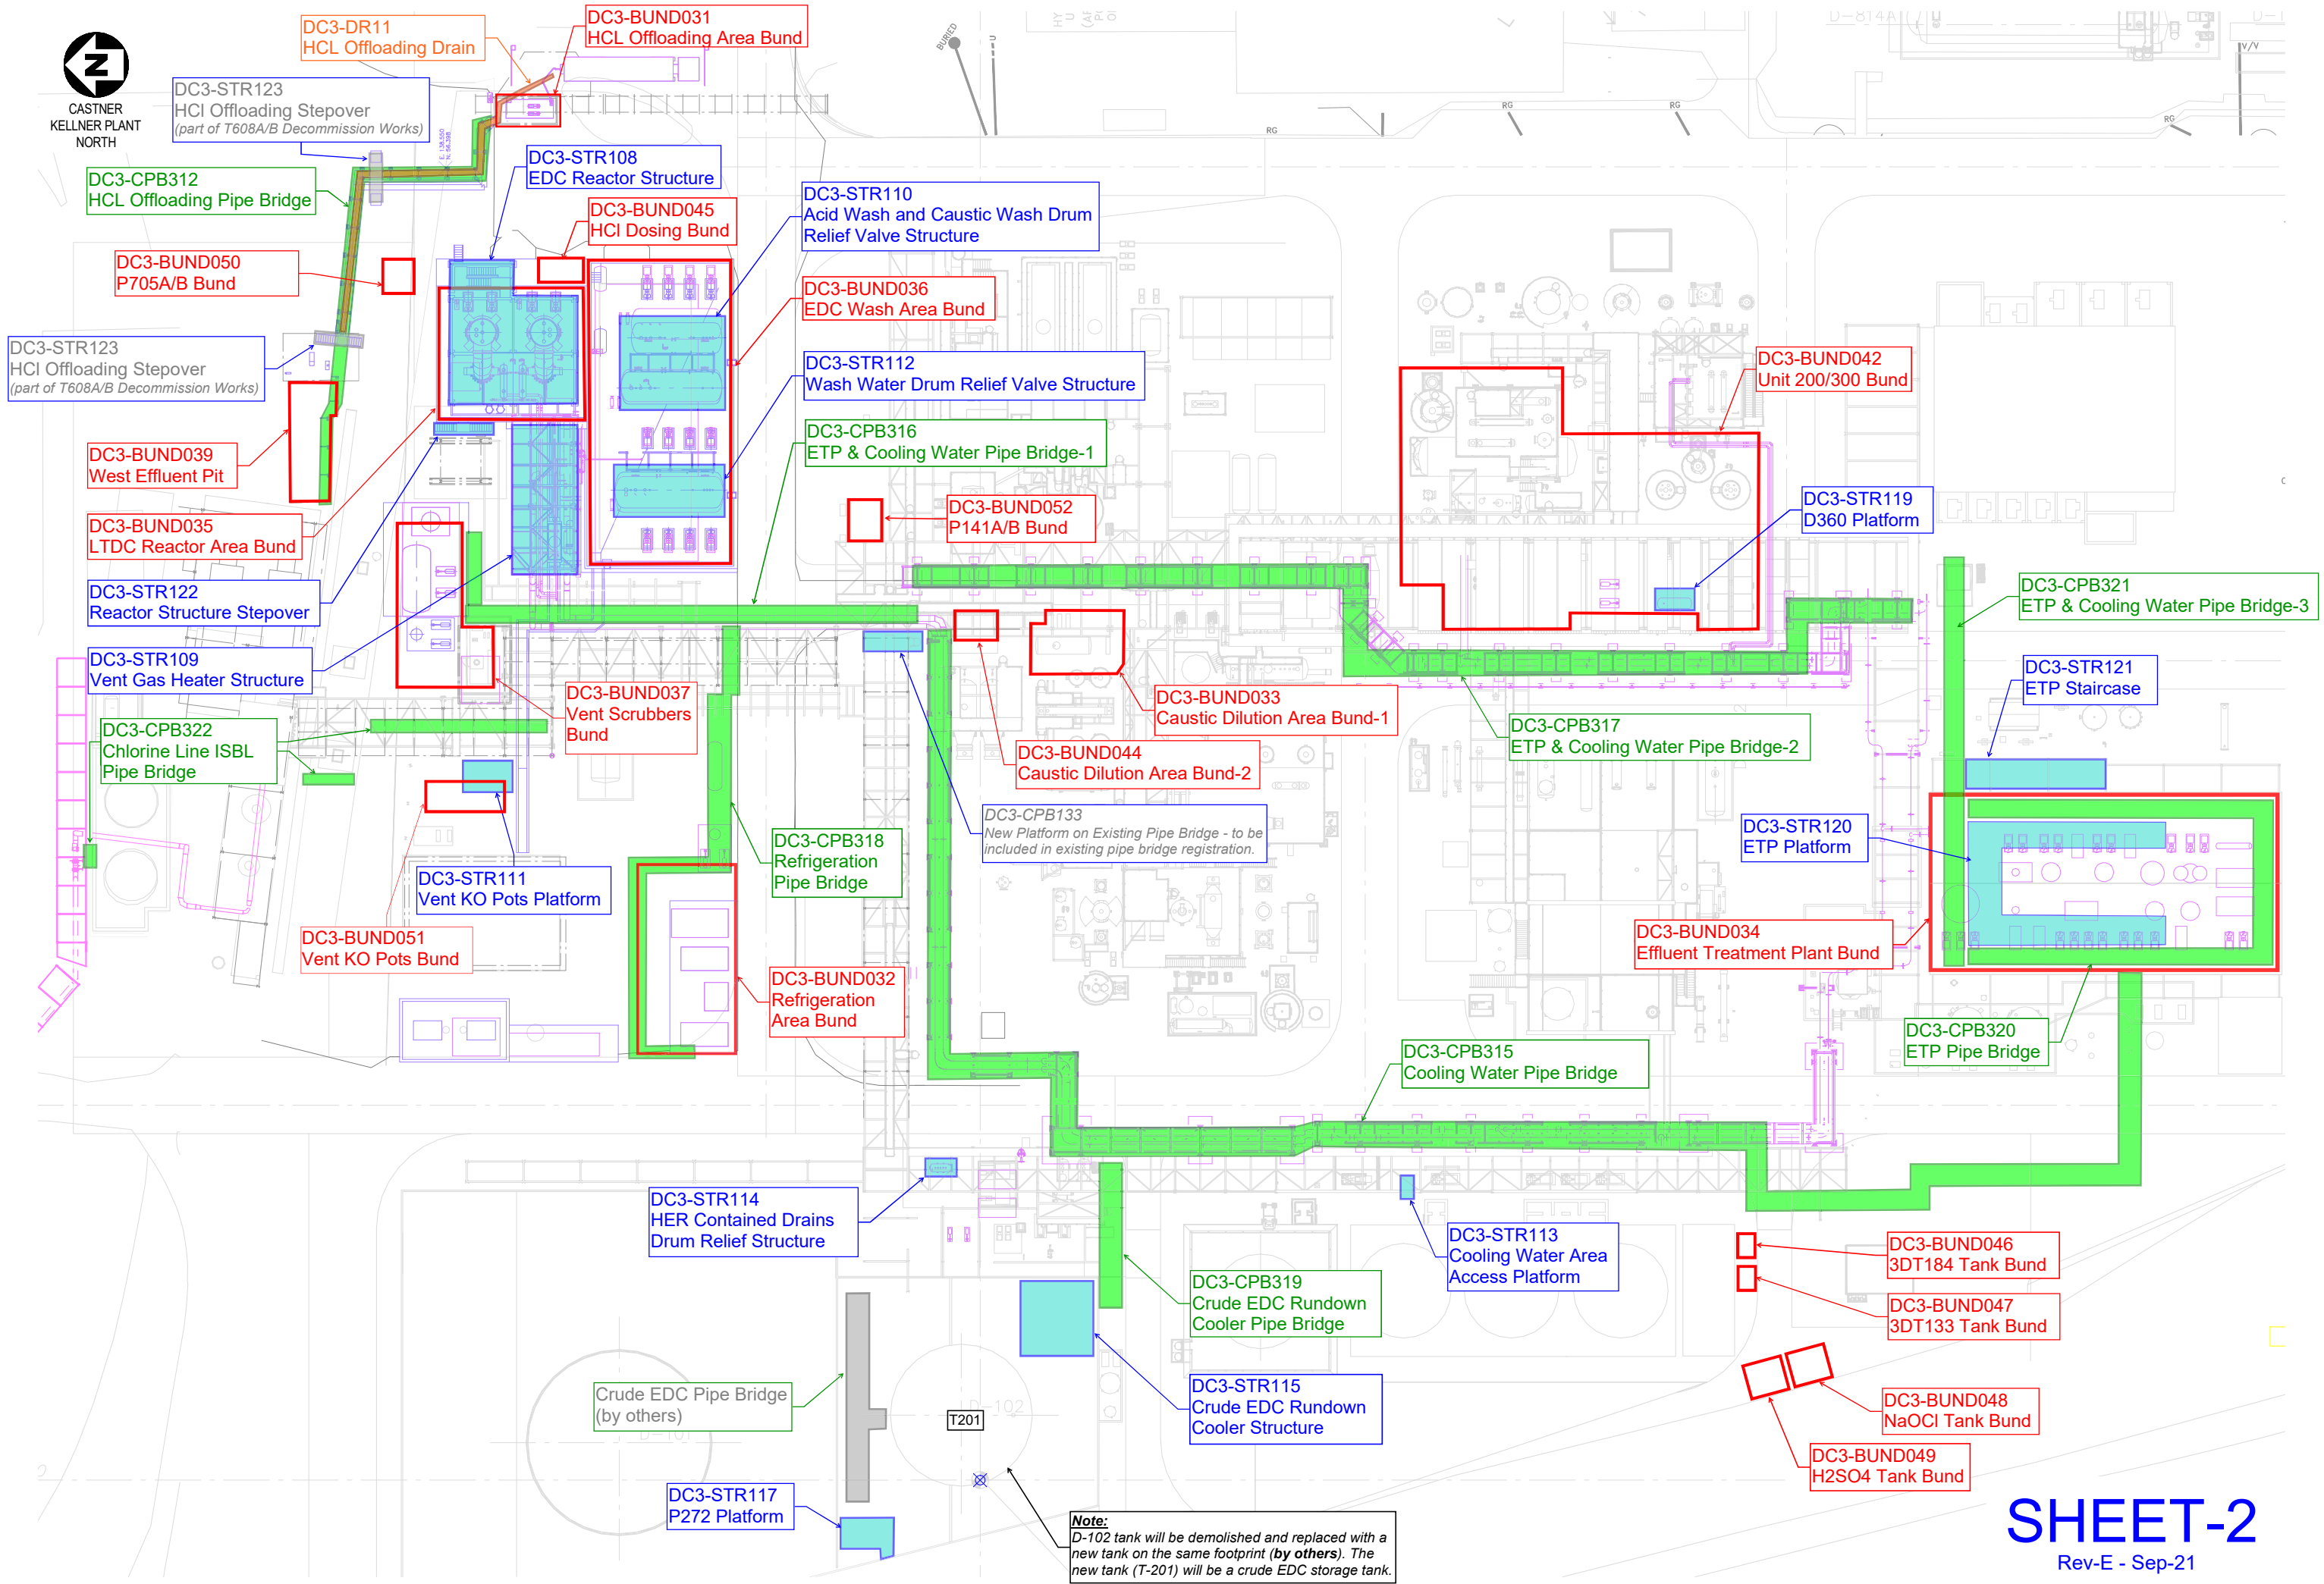

**Note:**  
D-102 tank will be demolished and replaced with a new tank on the same footprint (by others). The new tank (T-201) will be a crude EDC storage tank.

# SHEET-2

Rev-E - Sep-21

60-SG48-02/C.C960/0900 (Internal Sketch)