

ALL INFORMATION ON THIS DRAWING  
IS INDICATIVE ONLY, AND MAY BE SUBJECT TO  
FURTHER DESIGN DEVELOPMENT.

DO NOT SCALE

KEY

INSTALLATION BOUNDARY

X1	PRELIMINARY	AO	JRS	27.03.19
REV.	DETAILS OF REVISION	DRAWN	CHKD	DATE




**FICHTNER**  
CONSULTING ENGINEERS LIMITED  
Kingsgate, Wellington Road North,  
Stockport, Cheshire, SK4 1LW, UK  
Tel: 0161 476 0032  
Website: www.fichtner.co.uk

CLIENT: **GREENGATE ENERGY RECOVERY LIMITED**  
SITE: **GREENGATE ENERGY RECOVERY FACILITY**  
PROJECT: **EP APPLICATION**  
TITLE: **INSTALLATION BOUNDARY**

DRAWING STATUS:	PRELIMINARY	
DRAWN BY:	AO	DATE: 27.03.19
CHECKED BY:	JRS	DATE: 27.03.19
FILENAME:	2407-001-X1.DWG	
OFFICE OF ISSUE:	STOCKPORT	
SHEET SIZE:	A3	SCALE: 1:1250
DRAWING No.: <b>2407-001</b>		REVISION: <b>X1</b>

Sheet1 Of 1

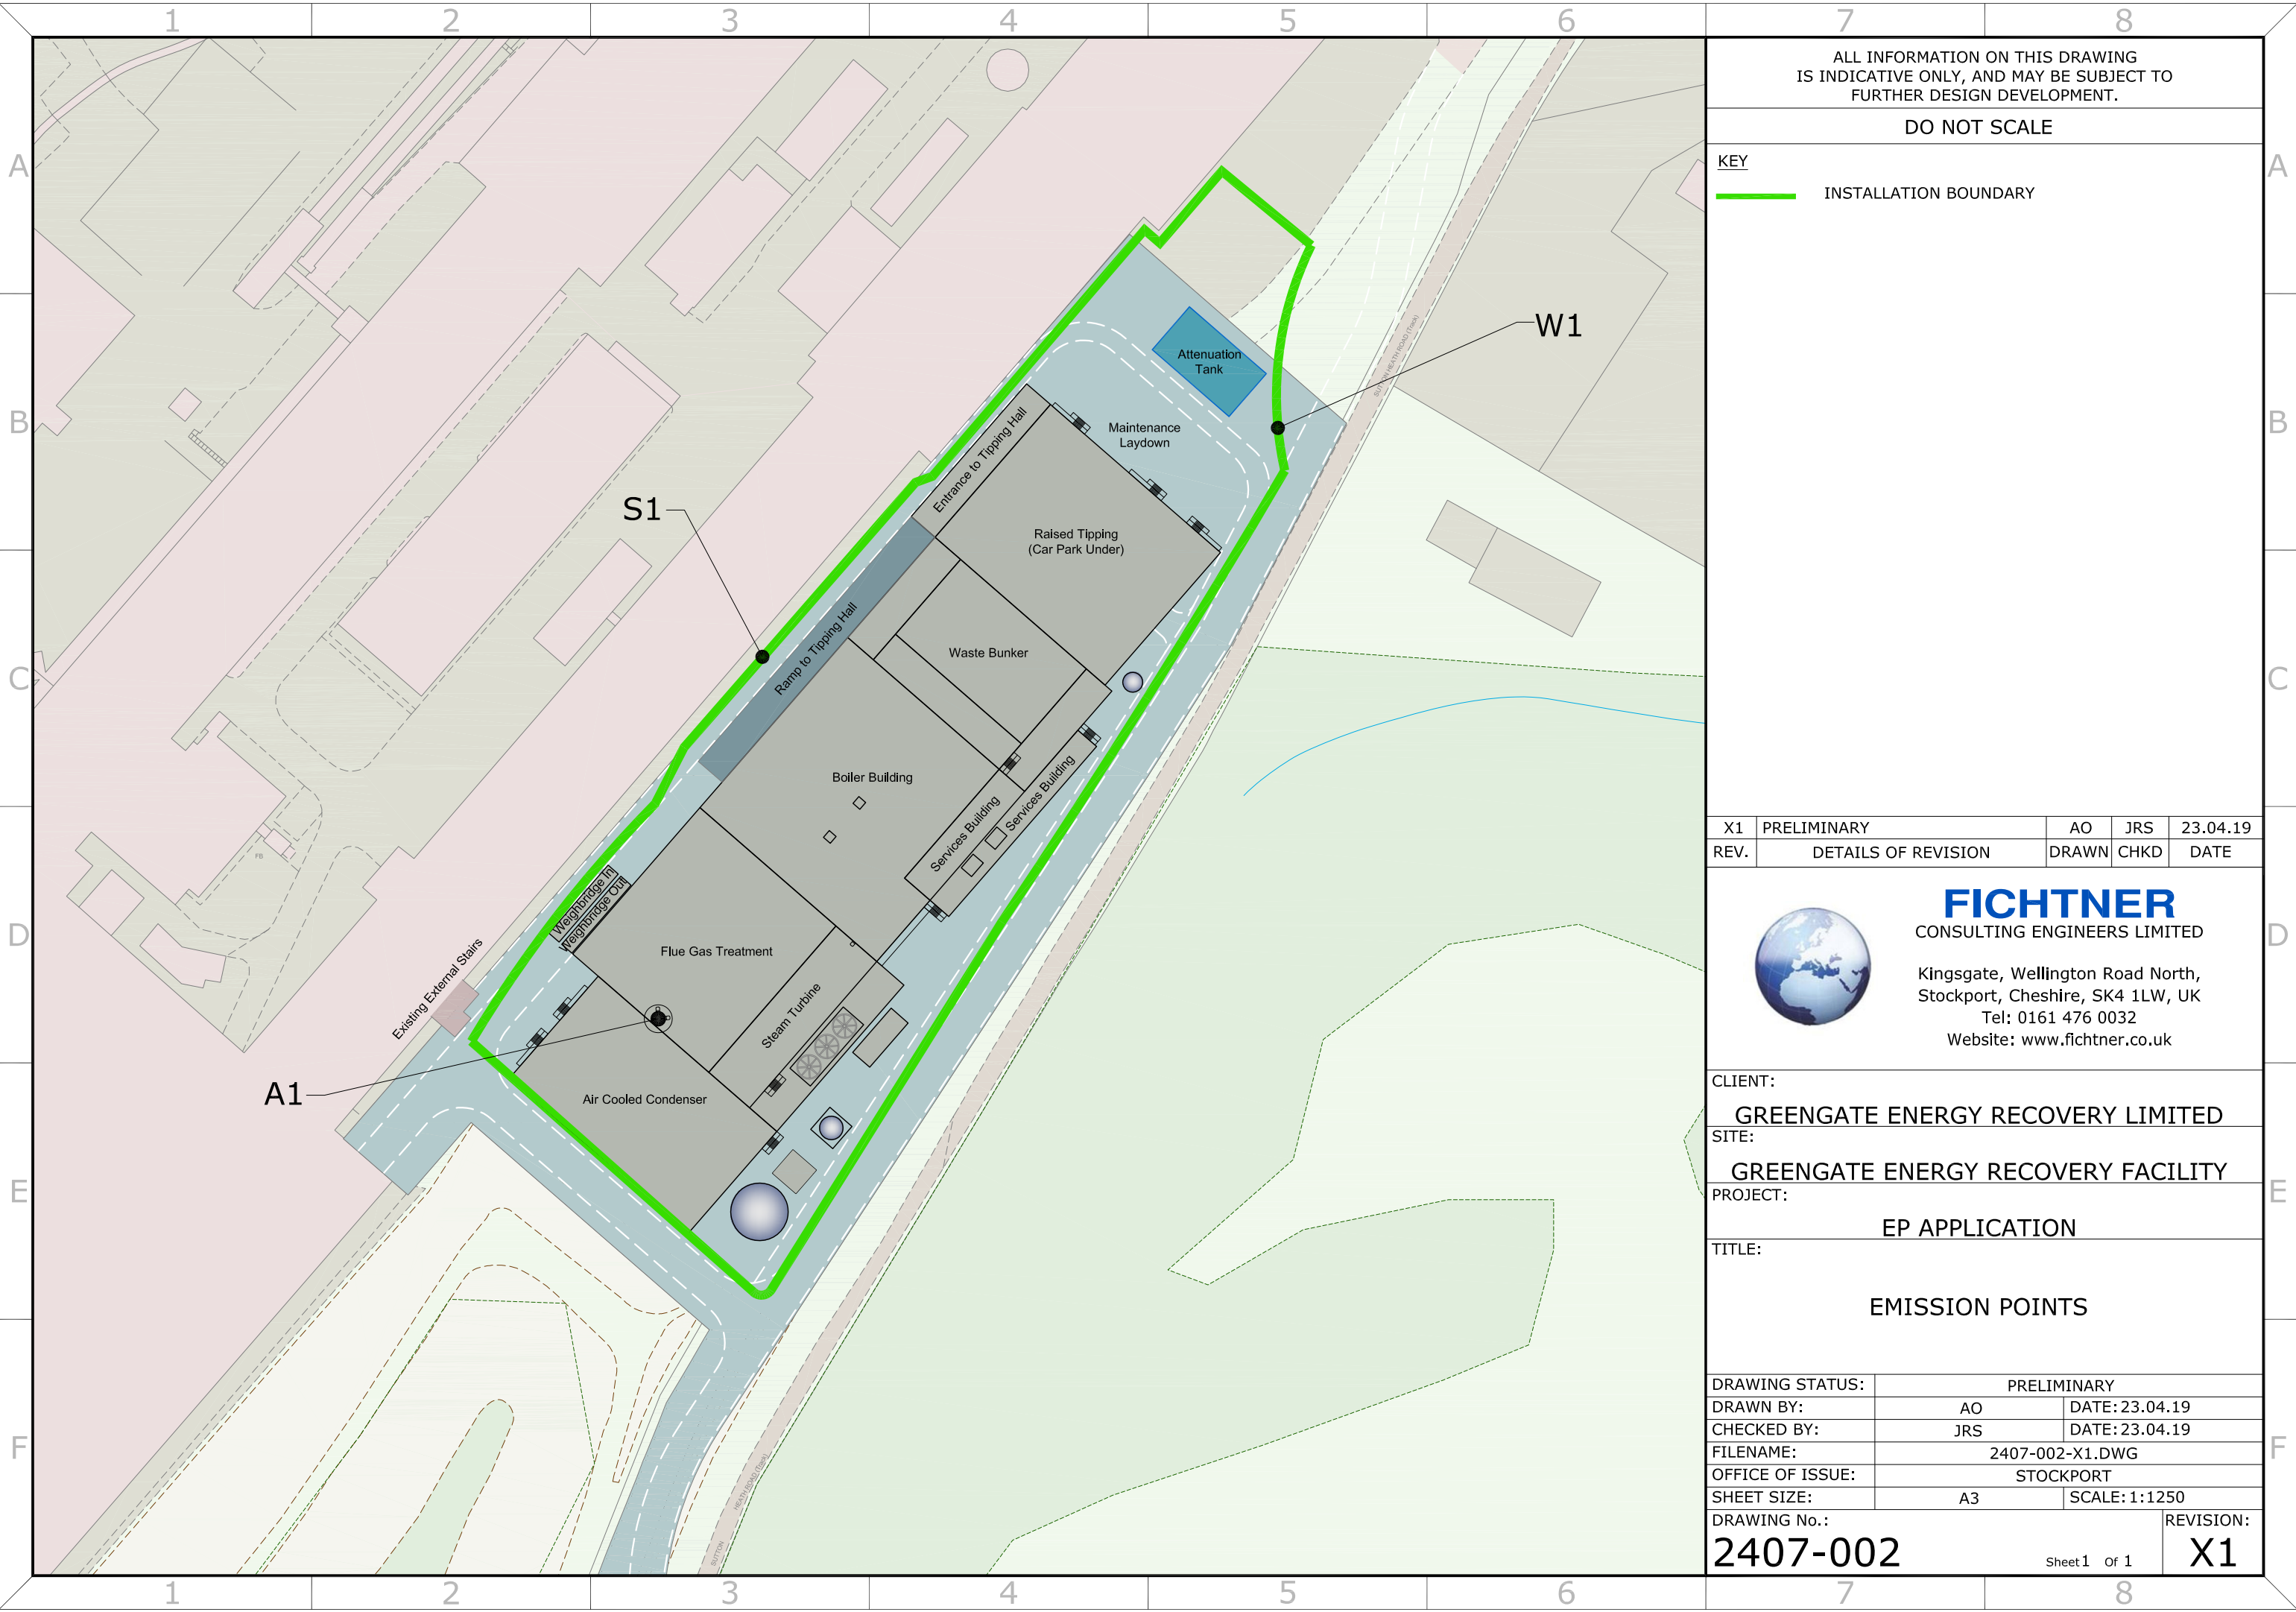

ALL INFORMATION ON THIS DRAWING  
IS INDICATIVE ONLY, AND MAY BE SUBJECT TO  
FURTHER DESIGN DEVELOPMENT.

DO NOT SCALE

KEY

INSTALLATION BOUNDARY

X1	PRELIMINARY	AO	JRS	23.04.19
REV.	DETAILS OF REVISION	DRAWN	CHKD	DATE



**FICHTNER**  
CONSULTING ENGINEERS LIMITED  
Kingsgate, Wellington Road North,  
Stockport, Cheshire, SK4 1LW, UK  
Tel: 0161 476 0032  
Website: www.fichtner.co.uk

CLIENT:  
**GREENGATE ENERGY RECOVERY LIMITED**  
SITE:  
**GREENGATE ENERGY RECOVERY FACILITY**  
PROJECT:  
**EP APPLICATION**  
TITLE:  
**EMISSION POINTS**

DRAWING STATUS:	PRELIMINARY	
DRAWN BY:	AO	DATE: 23.04.19
CHECKED BY:	JRS	DATE: 23.04.19
FILENAME:	2407-002-X1.DWG	
OFFICE OF ISSUE:	STOCKPORT	
SHEET SIZE:	A3	SCALE: 1:1250
DRAWING No.: <b>2407-002</b>		REVISION: <b>X1</b>

Sheet1 Of 1