


ALL INFORMATION ON THIS DRAWING IS INDICATIVE ONLY, AND
MAY BE SUBJECT TO
FURTHER DESIGN DEVELOPMENT.

DO NOT SCALE

LEGEND

- PROPOSED INSTALLATION BOUNDARY
- EXISTING INSTALLATION BOUNDARY
-  AREAS LOST
-  AREAS GAINED

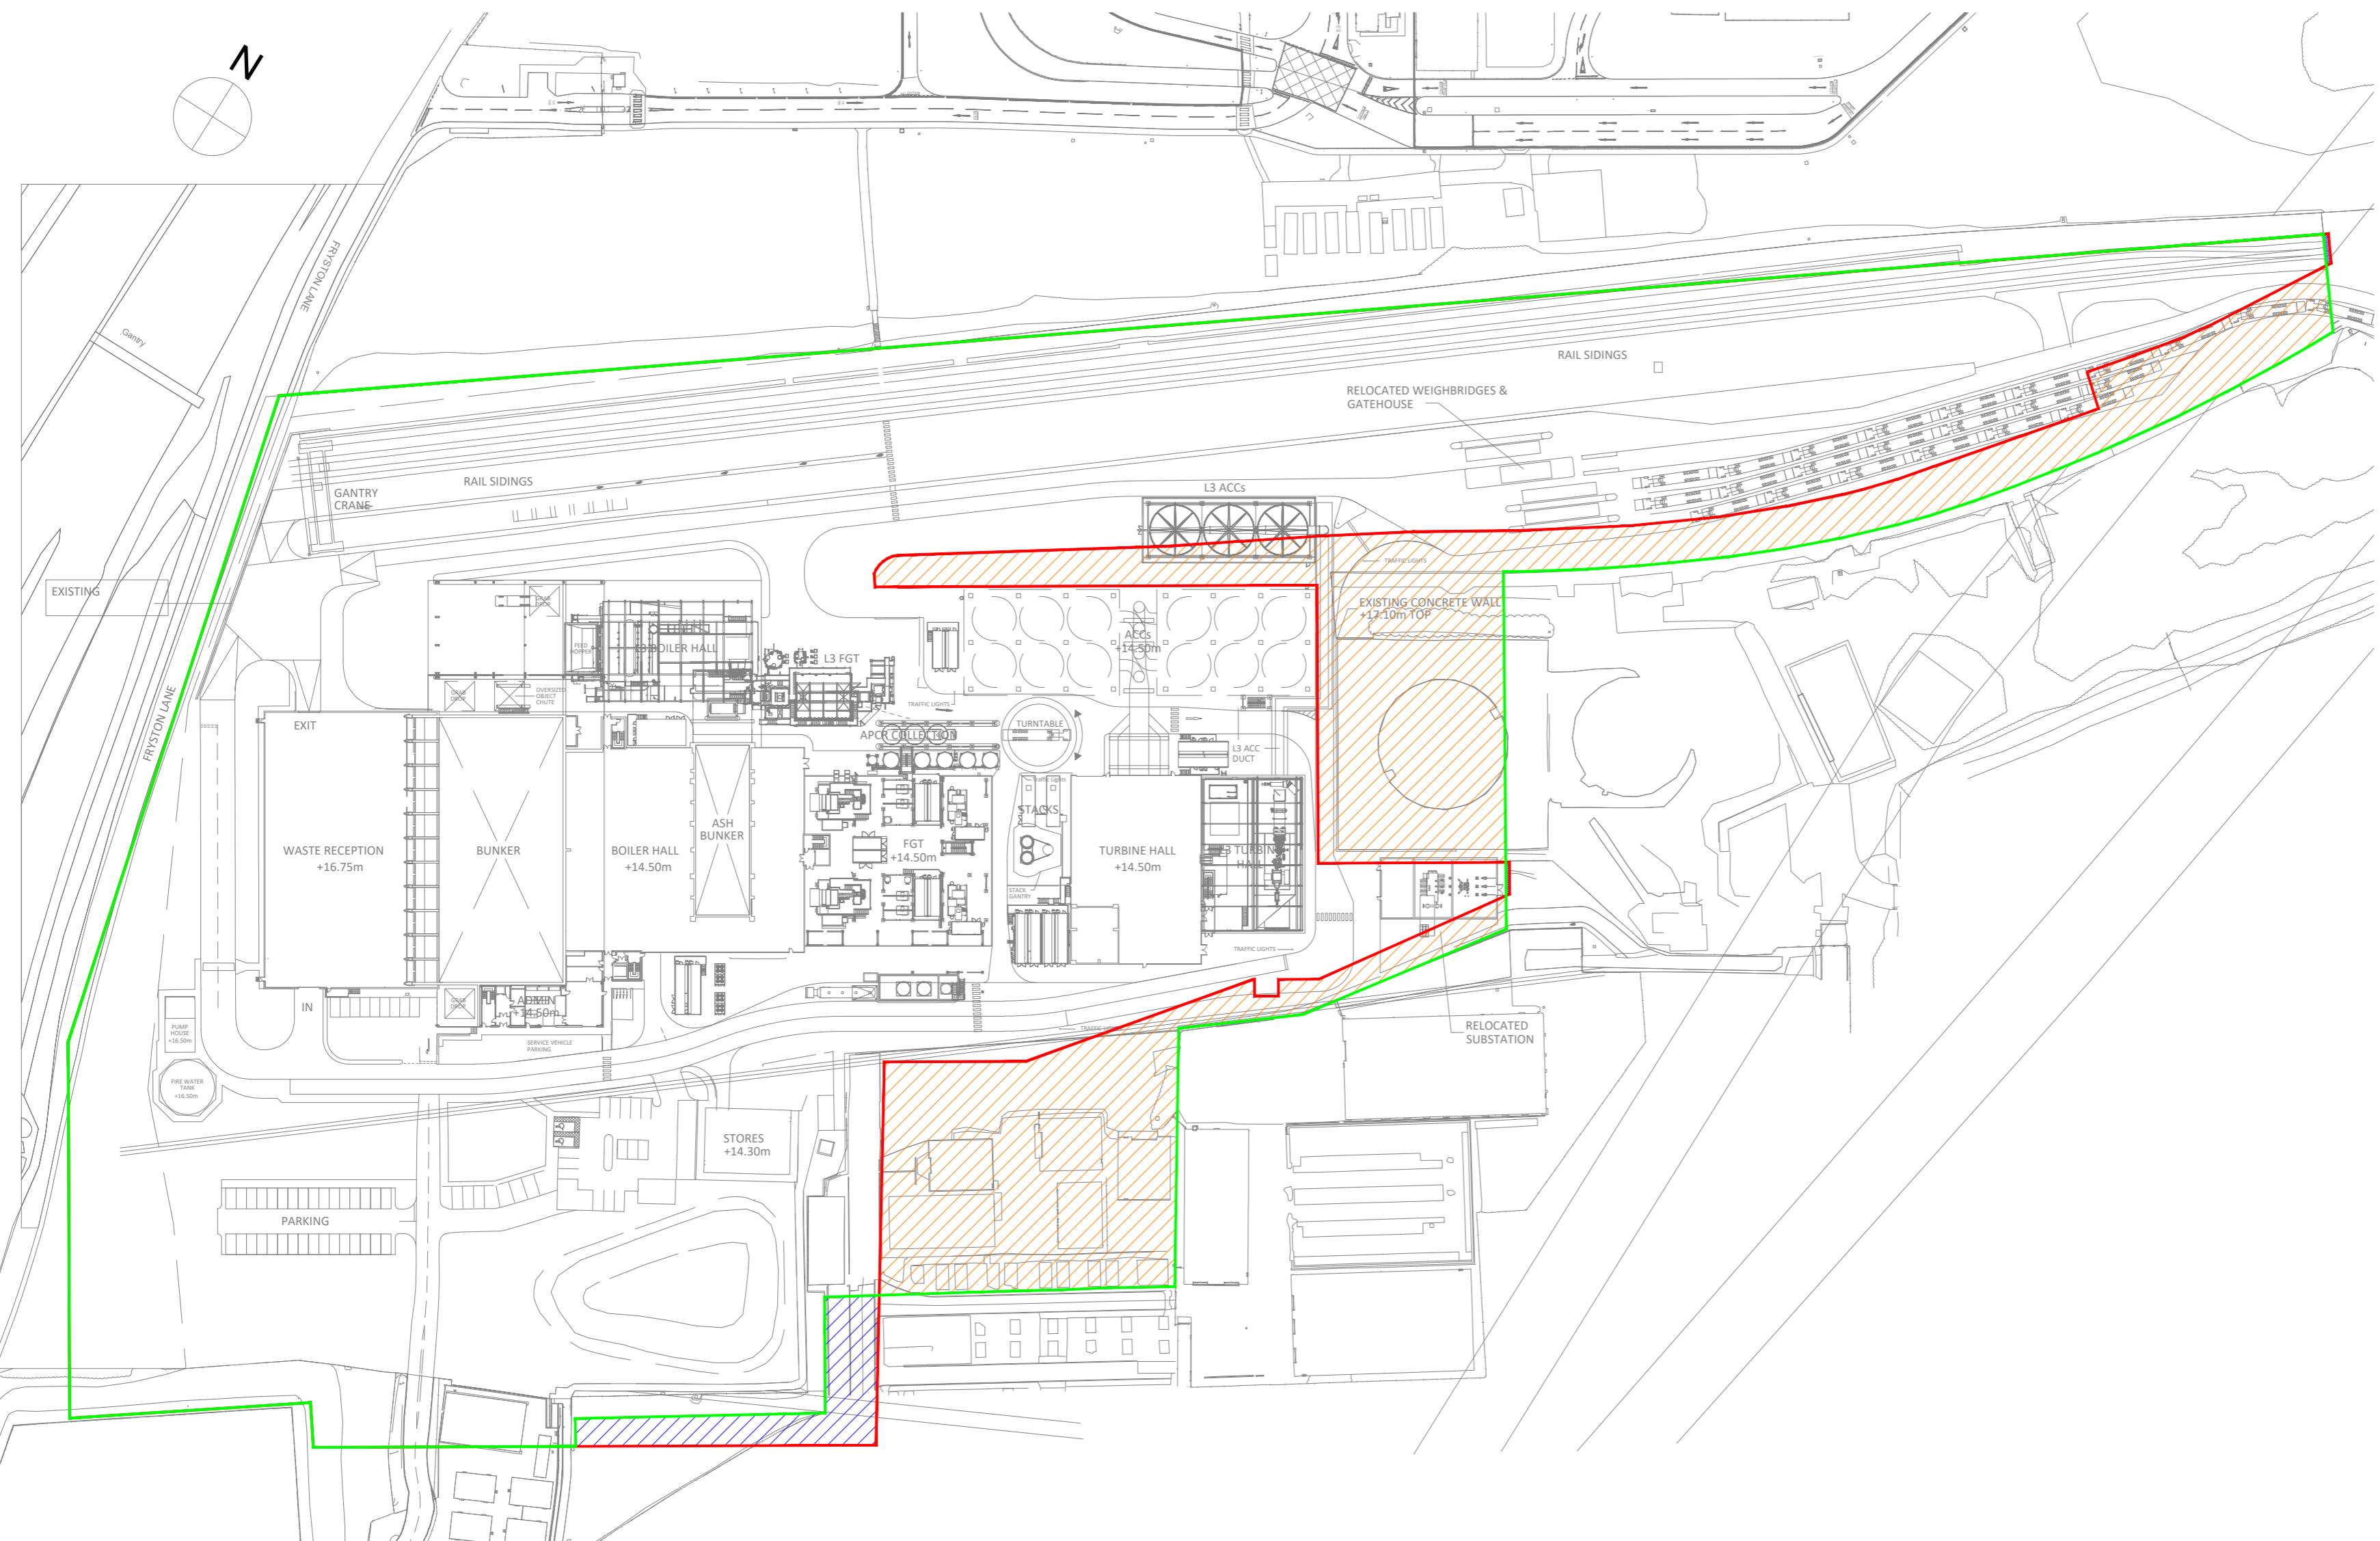

2.0	PRELIMINARY	AO1	DTW	JRS	15.10.21
1.0	PRELIMINARY	AO1	DTW	JRS	23.09.21

FICHTNER

Kingsgate, Wellington Road North,
Stockport, Cheshire, SK4 1LW, UK
Tel: 0161 476 0032

EDGE MULTIFUEL ENERGY LIMITED

FERRYBRIDGE

ABEAS LOST AND GAINED

DRAWING STATUS:		PRELIMINARY
DRAWN BY:	AO1	DATE: 23.09.25
CHECKED BY:	DTW	DATE: 23.09.25
APPROVED BY:	JRS	DATE: 23.09.25
FILENAME:	4066-8310-0002AO1 AREAS LOST AND GAINED R2.0	

OFFICE OF ISSUE:	STOCKPORT	
SHEET SIZE:	A2	SCALE: 1:1250
DRAWING No.:	REVISION:	
4066-8310-0002	Sheet 1	of 1