


ALL INFORMATION ON THIS DRAWING IS INDICATIVE ONLY, AND
MAY BE SUBJECT TO
FURTHER DESIGN DEVELOPMENT.

DO NOT SCALE

LEGEND

PROPOSED INSTALLATION BOUNDARY

A1 EMISSION POINTS

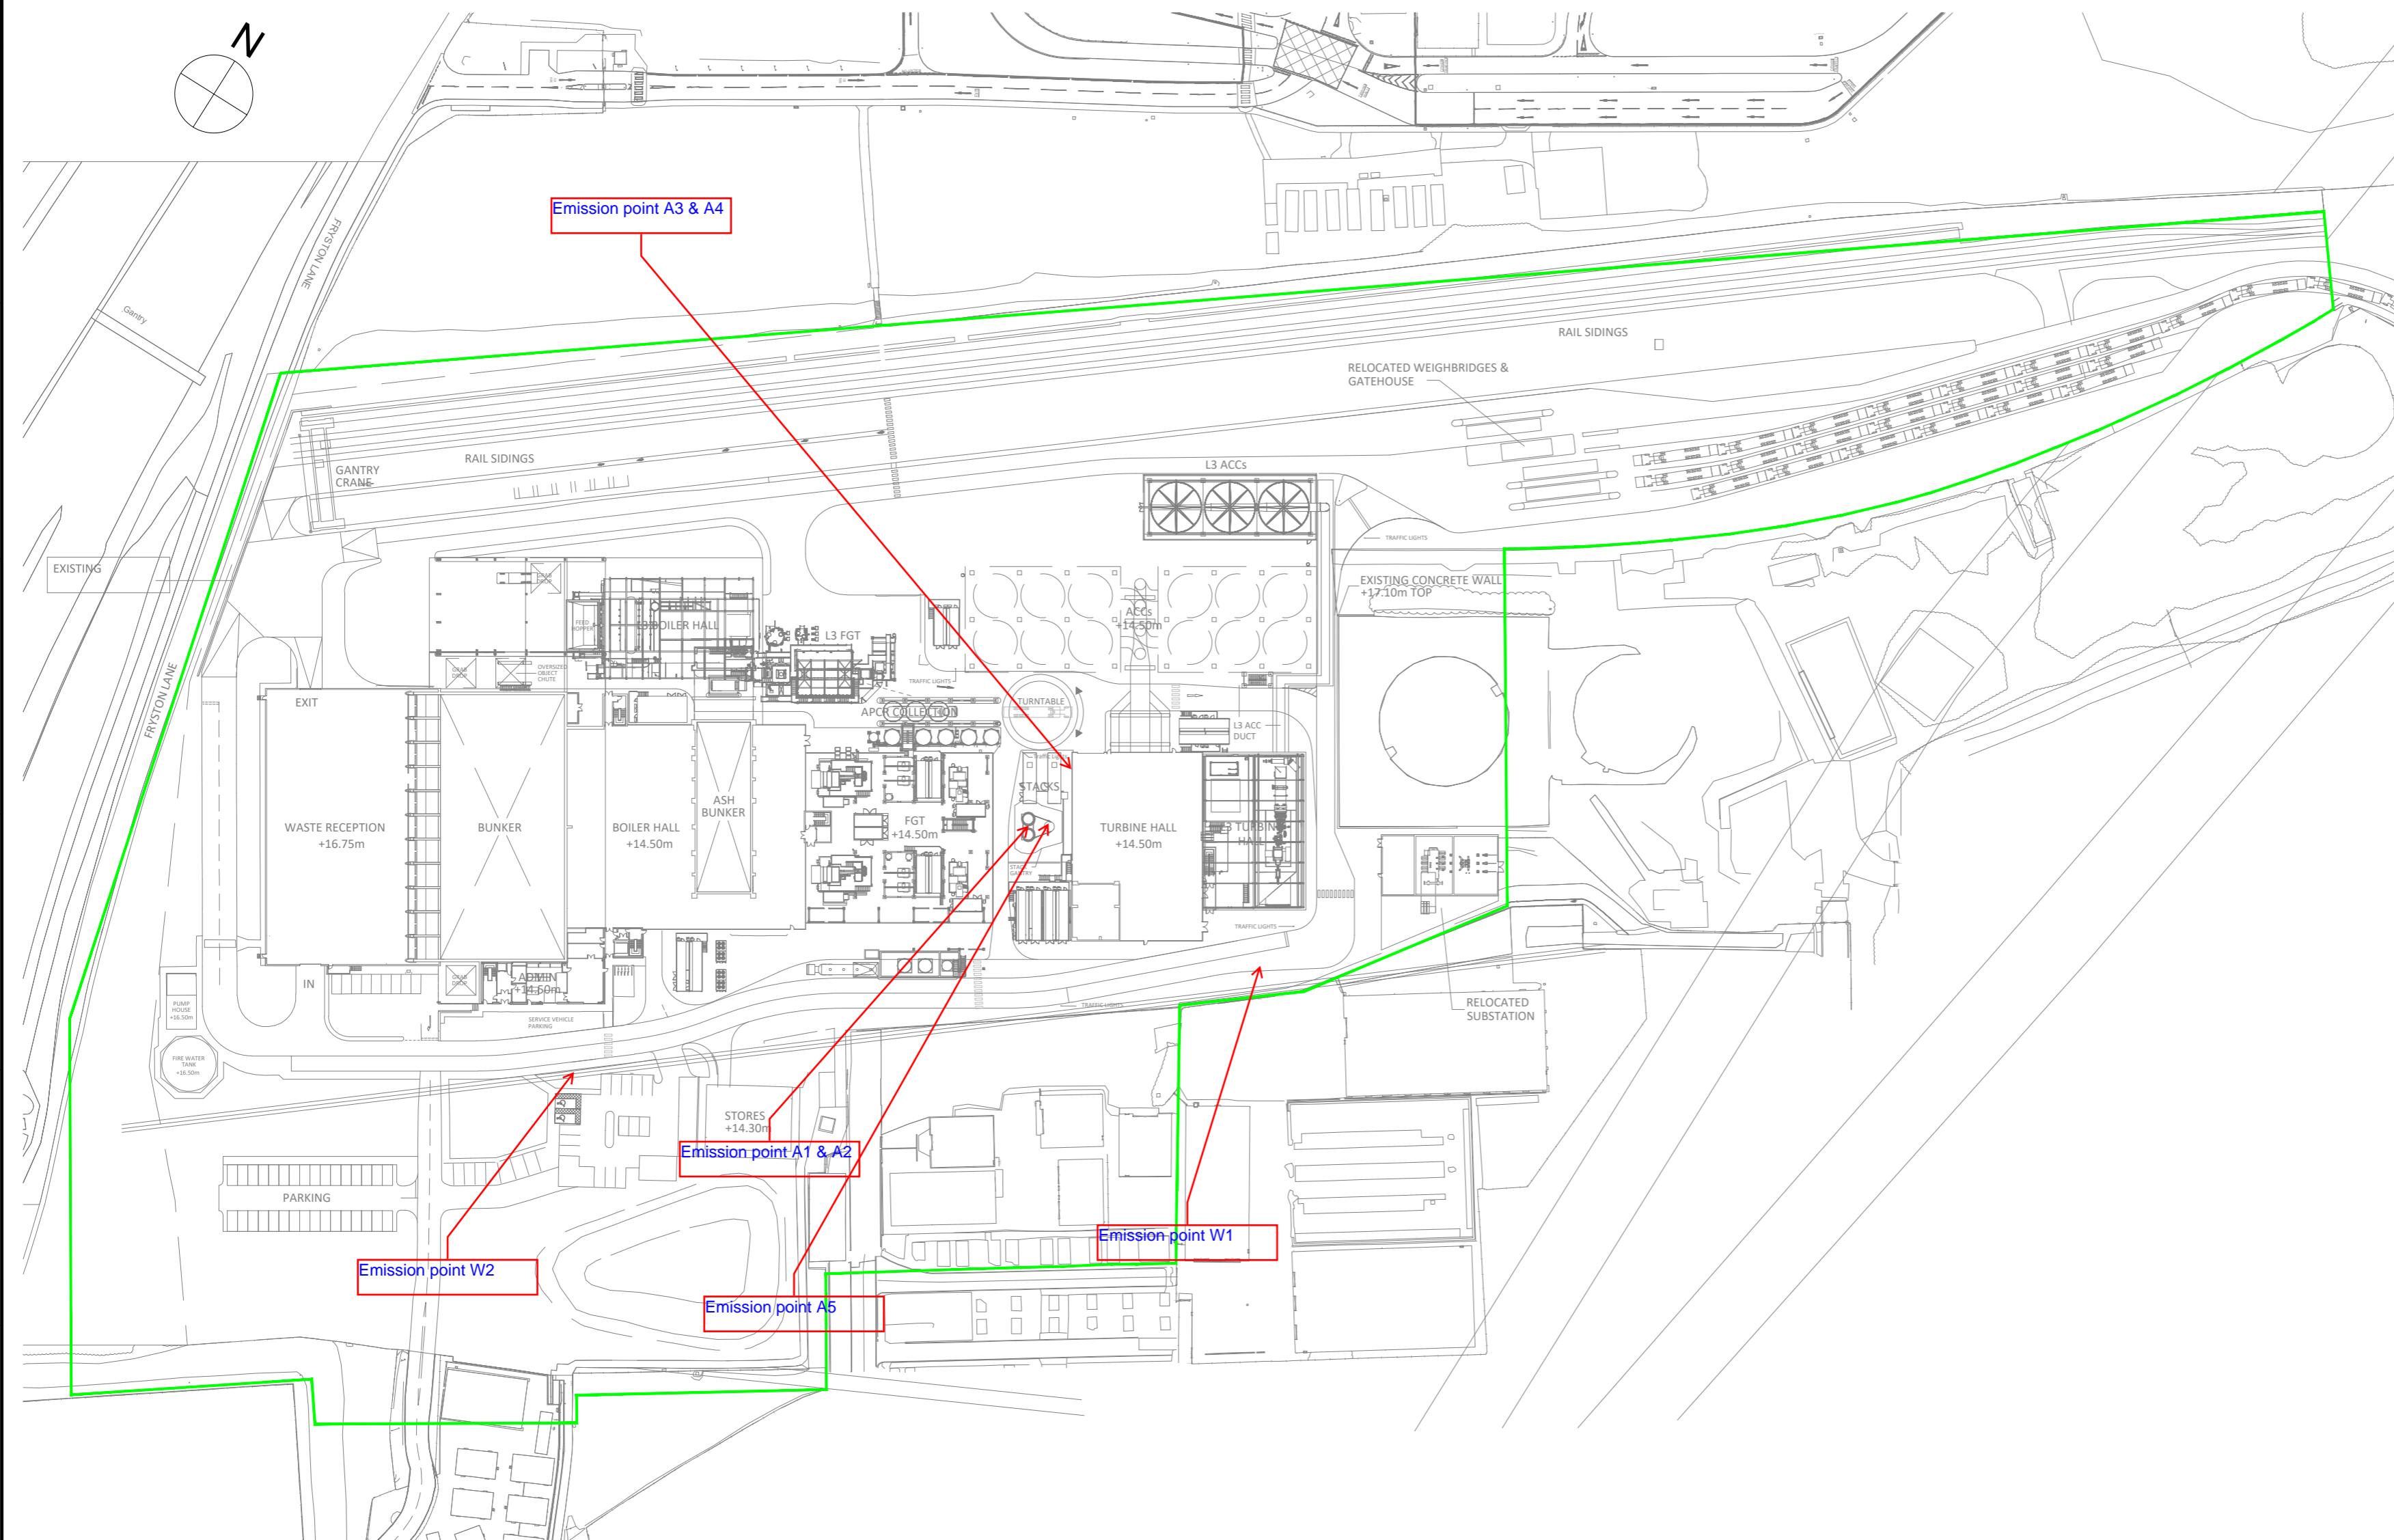

R2.0	PRELIMINARY	AO1	DTW	JRS	15.10.25
R1.0	PRELIMINARY	AO1	DTW	JRS	23.09.25
REV.	DETAILS OF REVISION				
	DRAWN	CHKD	APR	DATE	

FICHTNER

CONSULTING ENGINEERS LIMITED

Kingsgate, Wellington Road North,
Stockport, Cheshire, SK4 1LW, UK

Tel: 0161 476 0032

Website: www.fichtner.co.uk

CLIENT:
FERRYBRIDGE MULTIFUEL ENERGY LIMITED
SITE:
FERRYBRIDGE
PROJECT:
EP APPLICATION
TITLE:

EMISSION POINTS

DRAWING STATUS:		PRELIMINARY	
DRAWN BY:	AO1	DATE:	23.09.25
CHECKED BY:	DTW	DATE:	23.09.25
APPROVED BY:	JRS	DATE:	23.09.25
FILENAME:	4066-8310-0003AO1 EMISSION POINTS R2.0		
OFFICE OF ISSUE:	STOCKPORT		
SHEET SIZE:	A2	SCALE:	1:1250
DRAWING No.:	4066-8310-0003		
REVISION:	R2.0		

0 10 20 30 40m 60 80 100
Metres 1:1250