


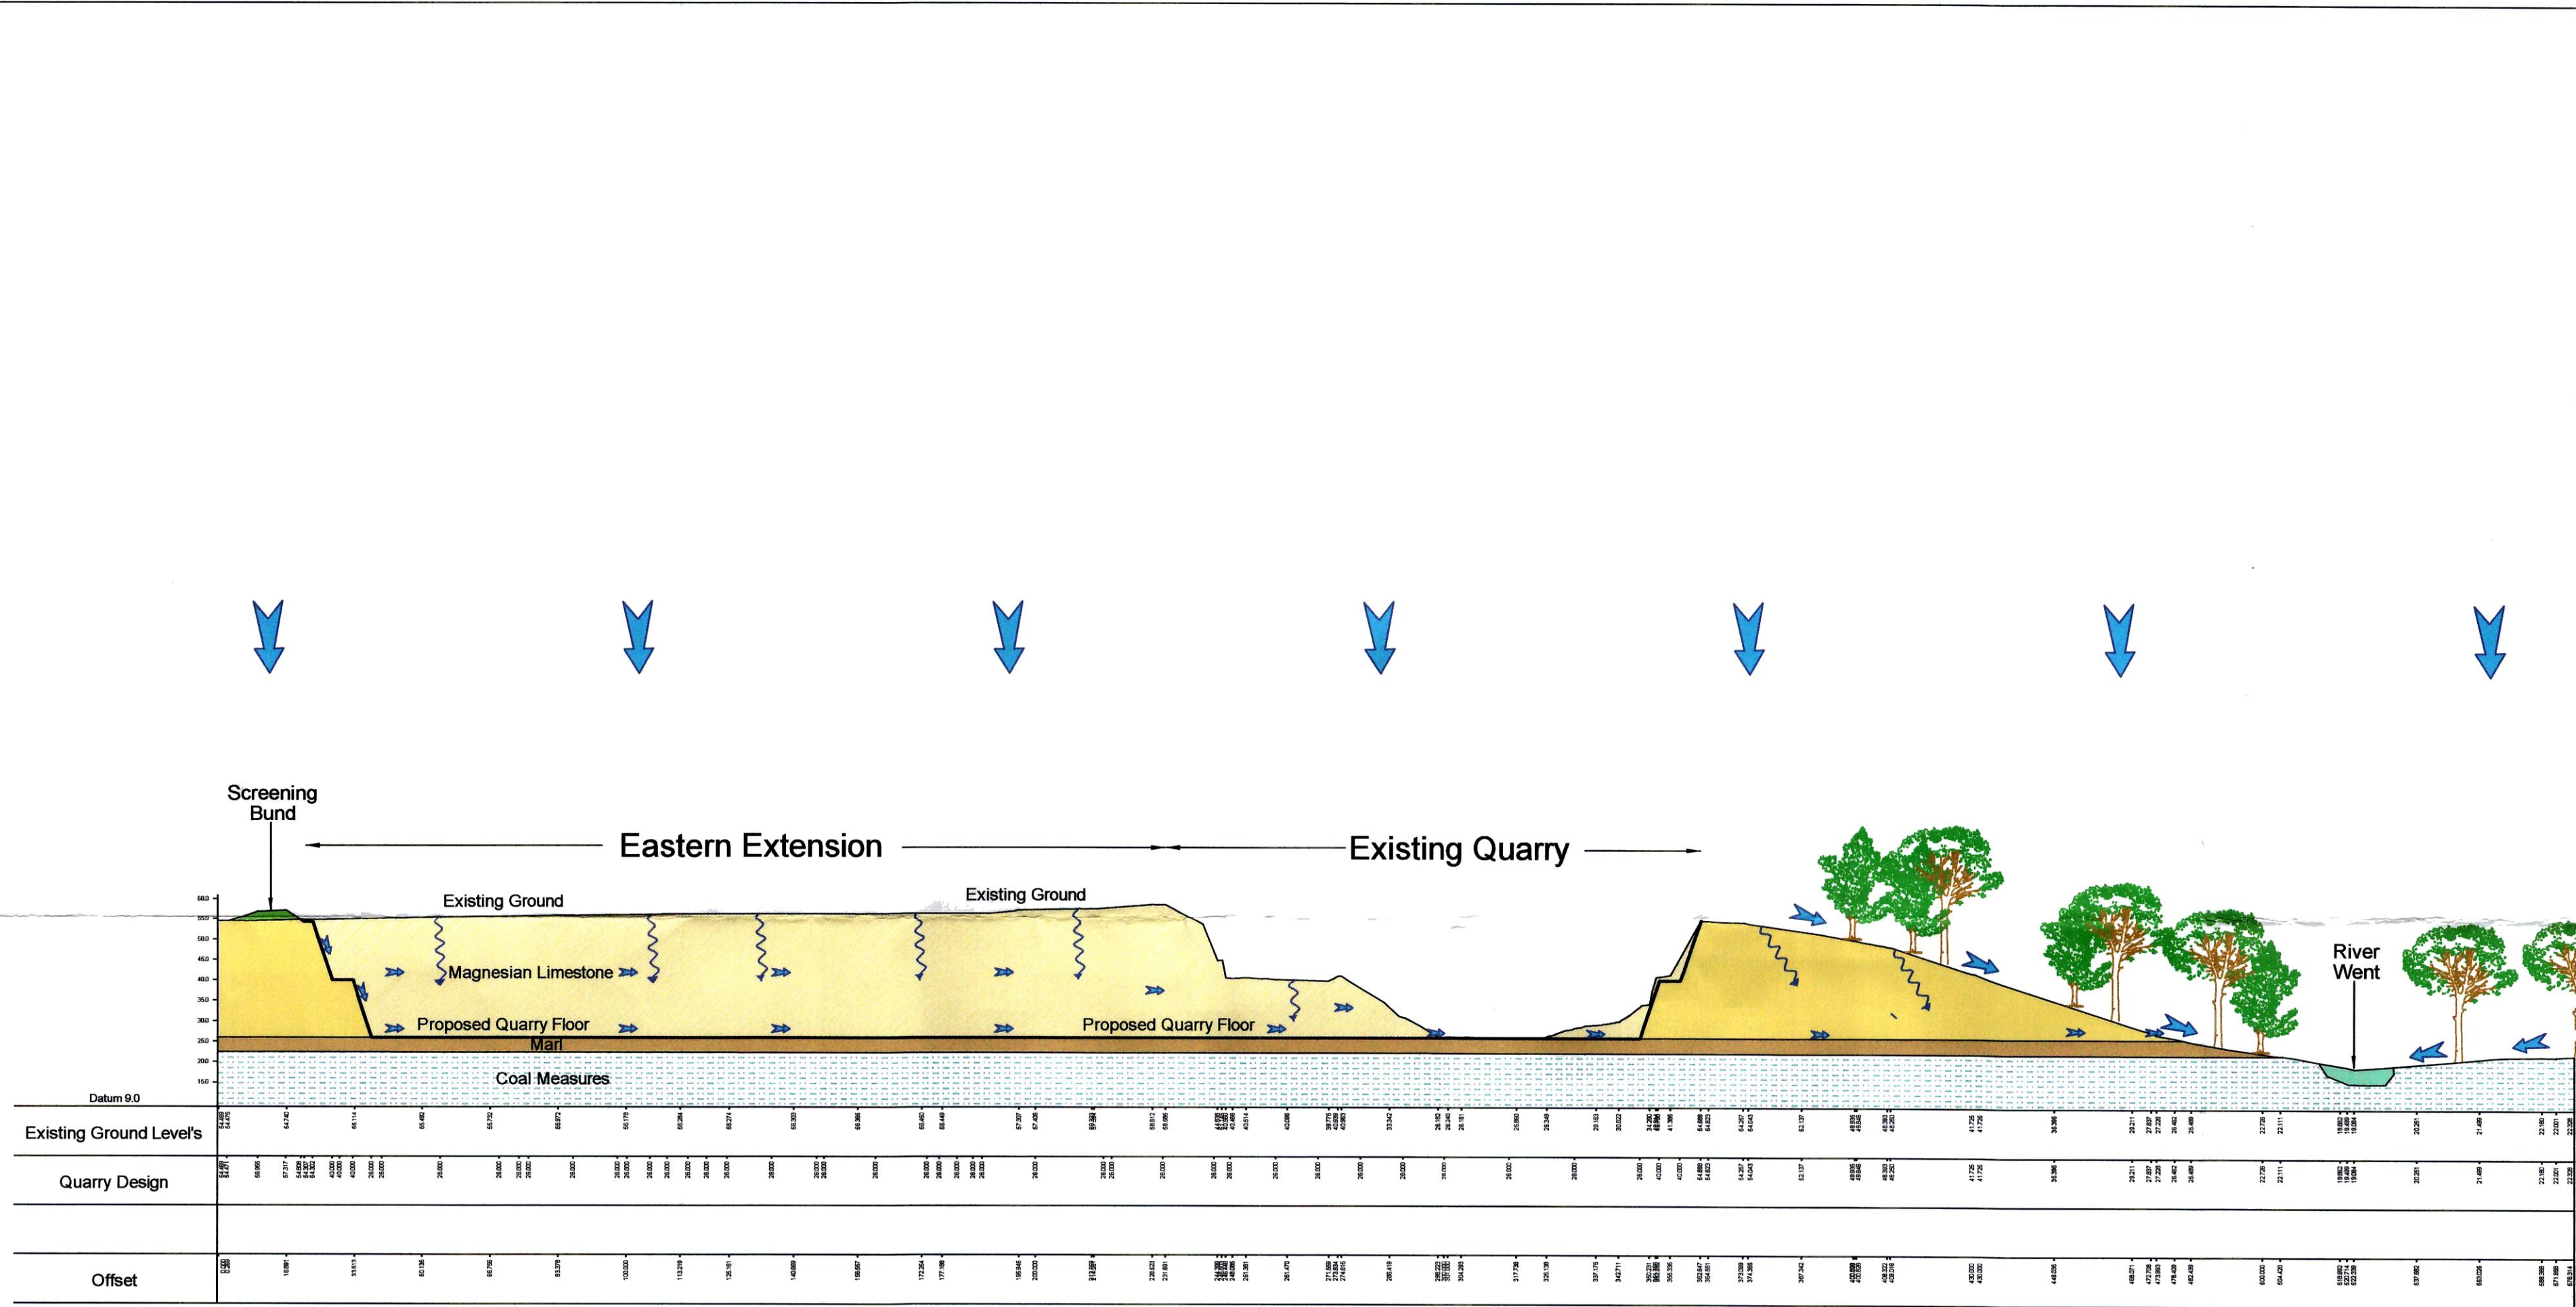

REVISIONS		
Date	Description	By

Legend:

- Planning Permissions Area
- Land Under Control of Applicant
- Top of Bank
- Bottom of Bank
- Road
- Track
- Verge
- Fence Type 1
- Fence Type 2
- Fence Type 3
- Gate
- River/Stream/Catchment
- Overhead Electricity Cable
- Building
- 1m Contour Interval
- Ordinance Survey Backsight
- Borehole/Trial Pit
- Ordinance Survey Bench Mark
- Survey Control Station
- Electricity Pylon
- Telegraph Pole
- Lamp-post
- Man Hole
- Stop Tap (Gas/Water/Electrom)
- Water Level
- Tree (Broadleaved)

F G B Fennell, Green & Bates
MINING ENGINEERS, SURVEYORS & ENVIRONMENTAL CONSULTANTS
FENNELL, GREEN & BATES
25 Smyth Street
Wakefield
West Yorkshire
WF1 1ED
Tel - 01924 372197
Fax - 01924 385559
e-mail - fgb@fgb-surveyors.co.uk

Client
Meakin Properties

Job Title
Went Edge Quarry

Project Title
Eastern Extension

Scale	Date	Drawn by	Checked
1:1250	23.04.10	PR	PS

Dwg. title
Conceptual Model

DWG No.	Job. no.	Rev.
MP/WEQ/2010-	02	00