



KEY



FERROUS AREA



NON-FERROUS AND FRIDGE PLANT AREA

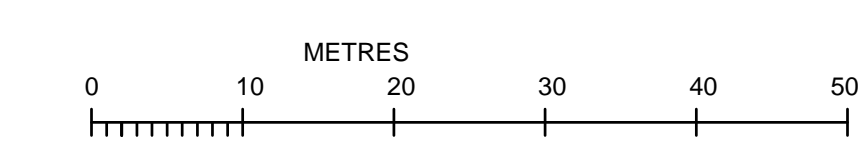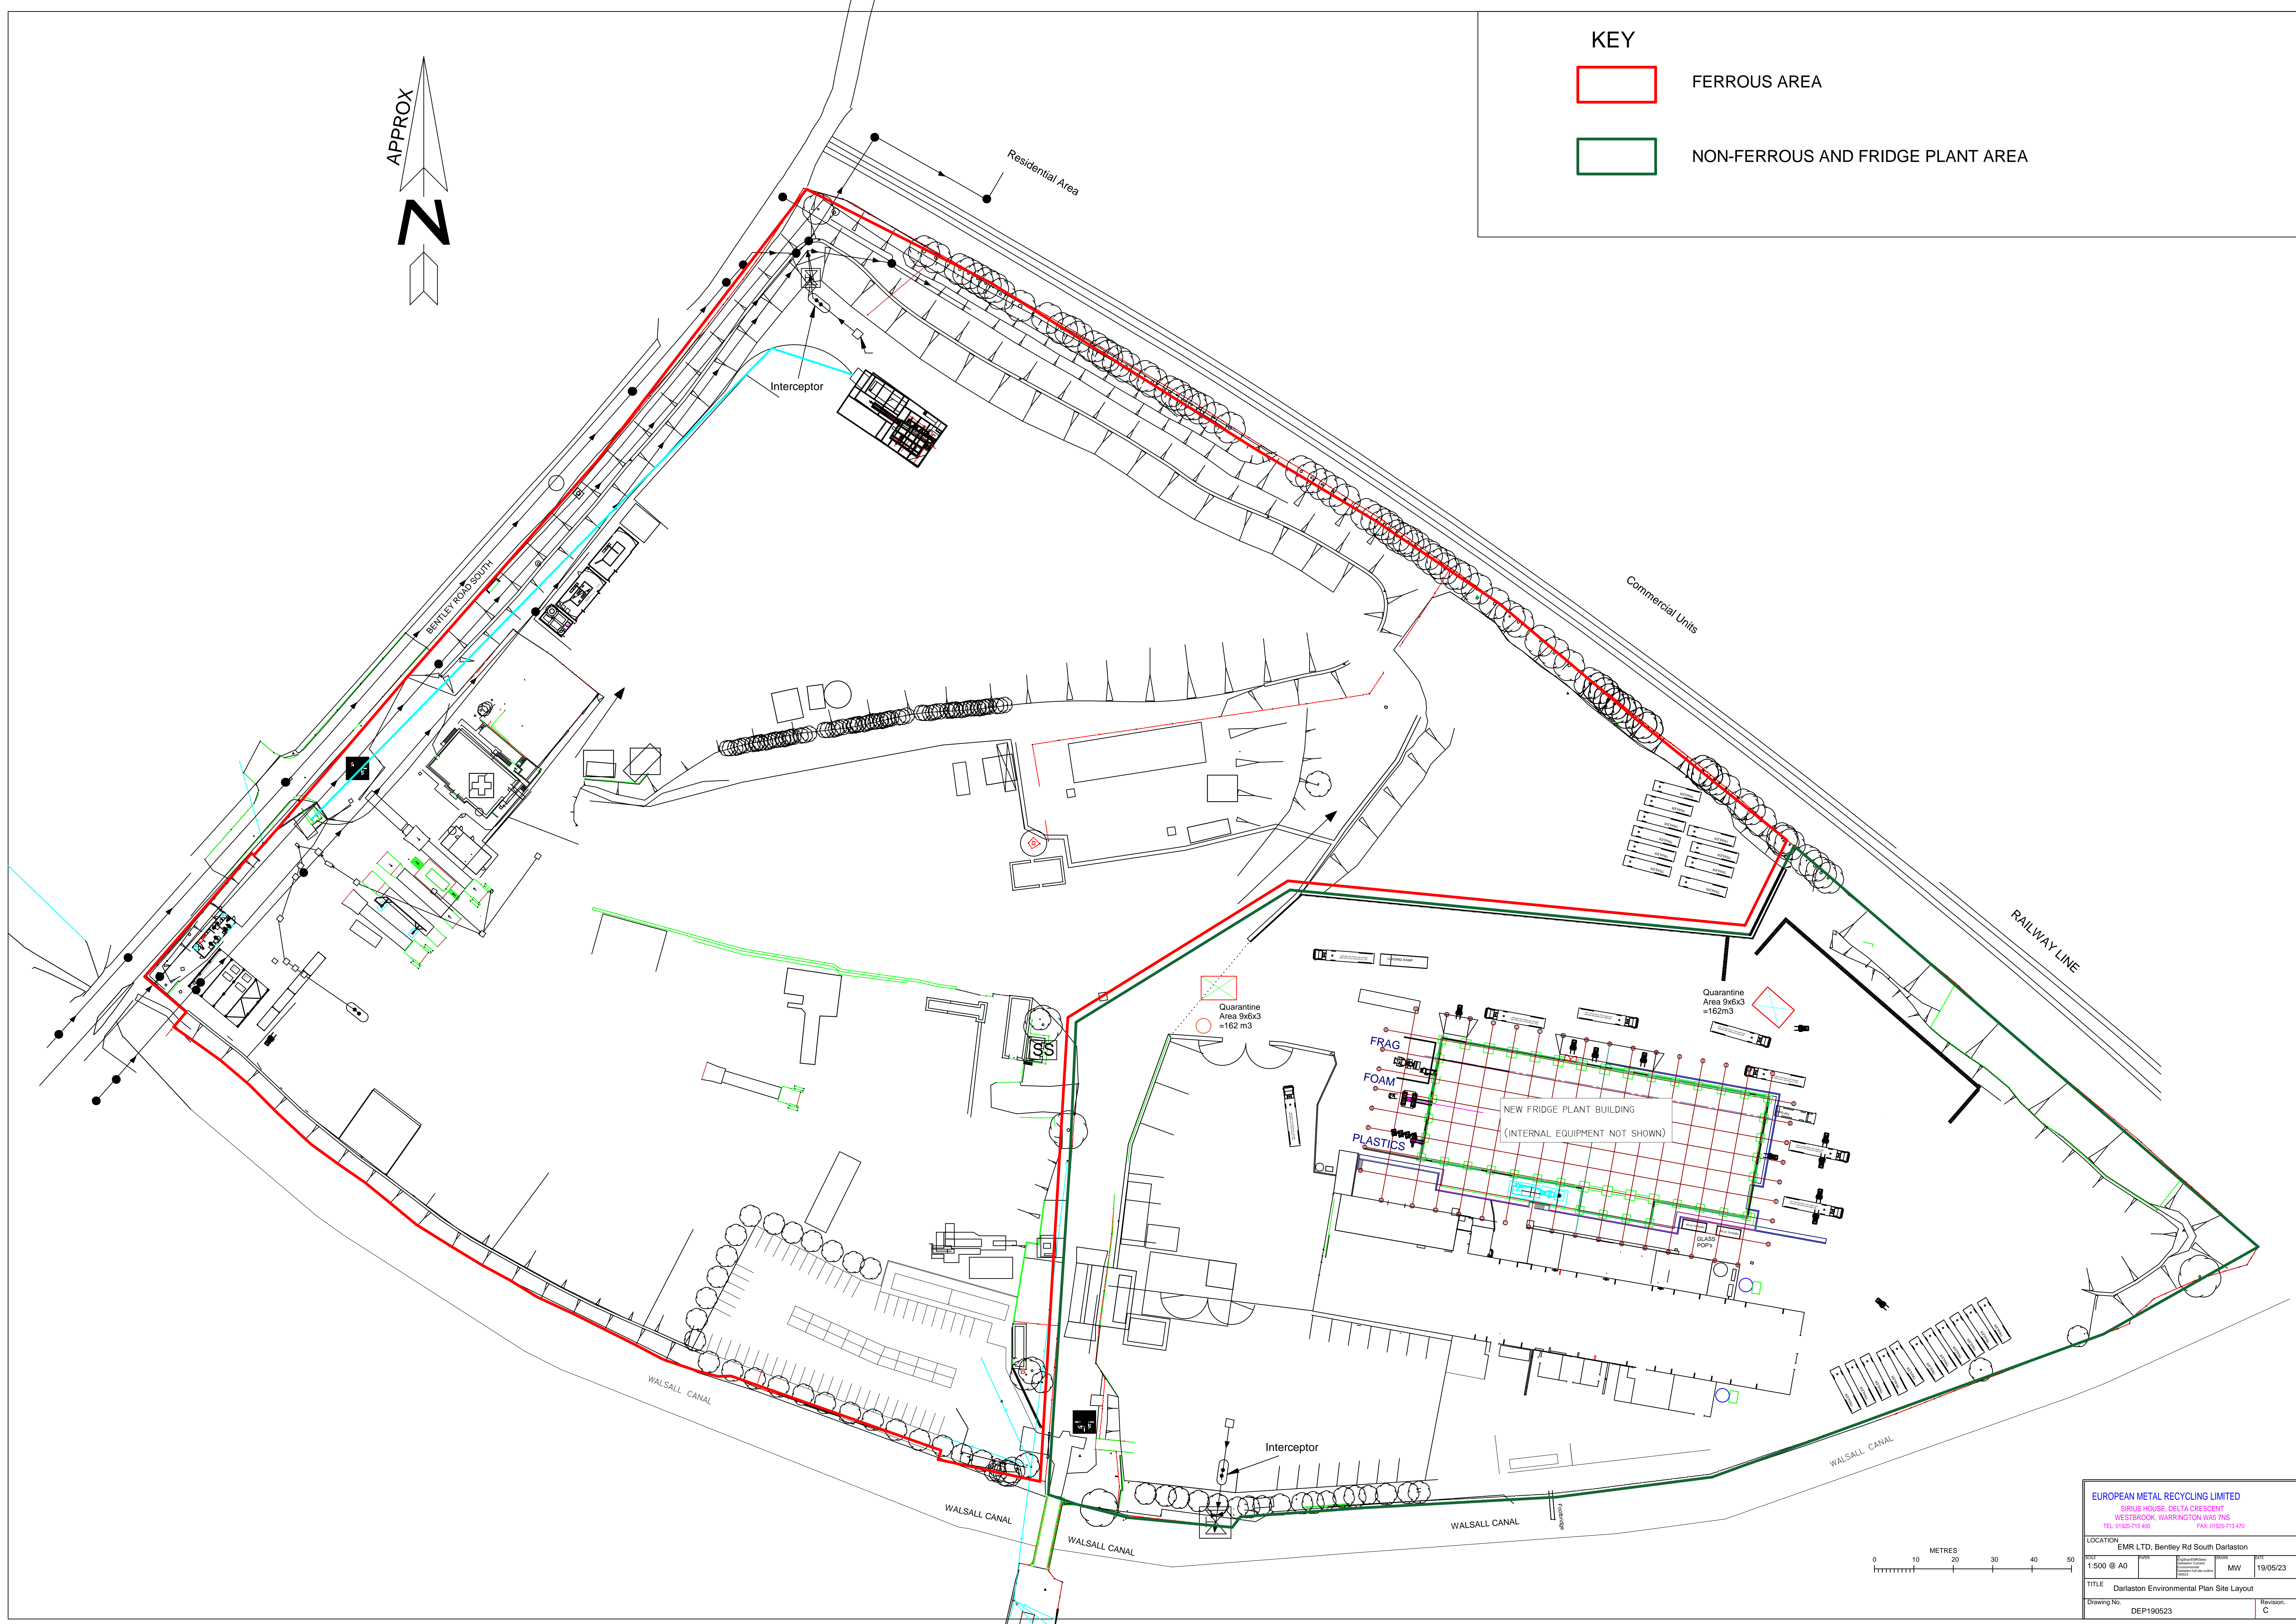

<b>EUROPEAN METAL RECYCLING LIMITED</b> SIRIUS HOUSE, DELTA CRESCENT WESTBROOK, WARRINGTON WA5 7NS TEL: 01562 716 400 FAX: 01562 713 470			
LOCATION:	EMR LTD, Bentley Rd South Darlaston		
SCALE:	1:500 @ A0	DRAWN BY:	MW
TITLE:	Darlaston Environmental Plan Site Layout		
Drawing No.:	DEP190523	Revision:	C