


WORK TO DIMENSIONS-DO NOT SCALE-IF IN DOUBT ASK!

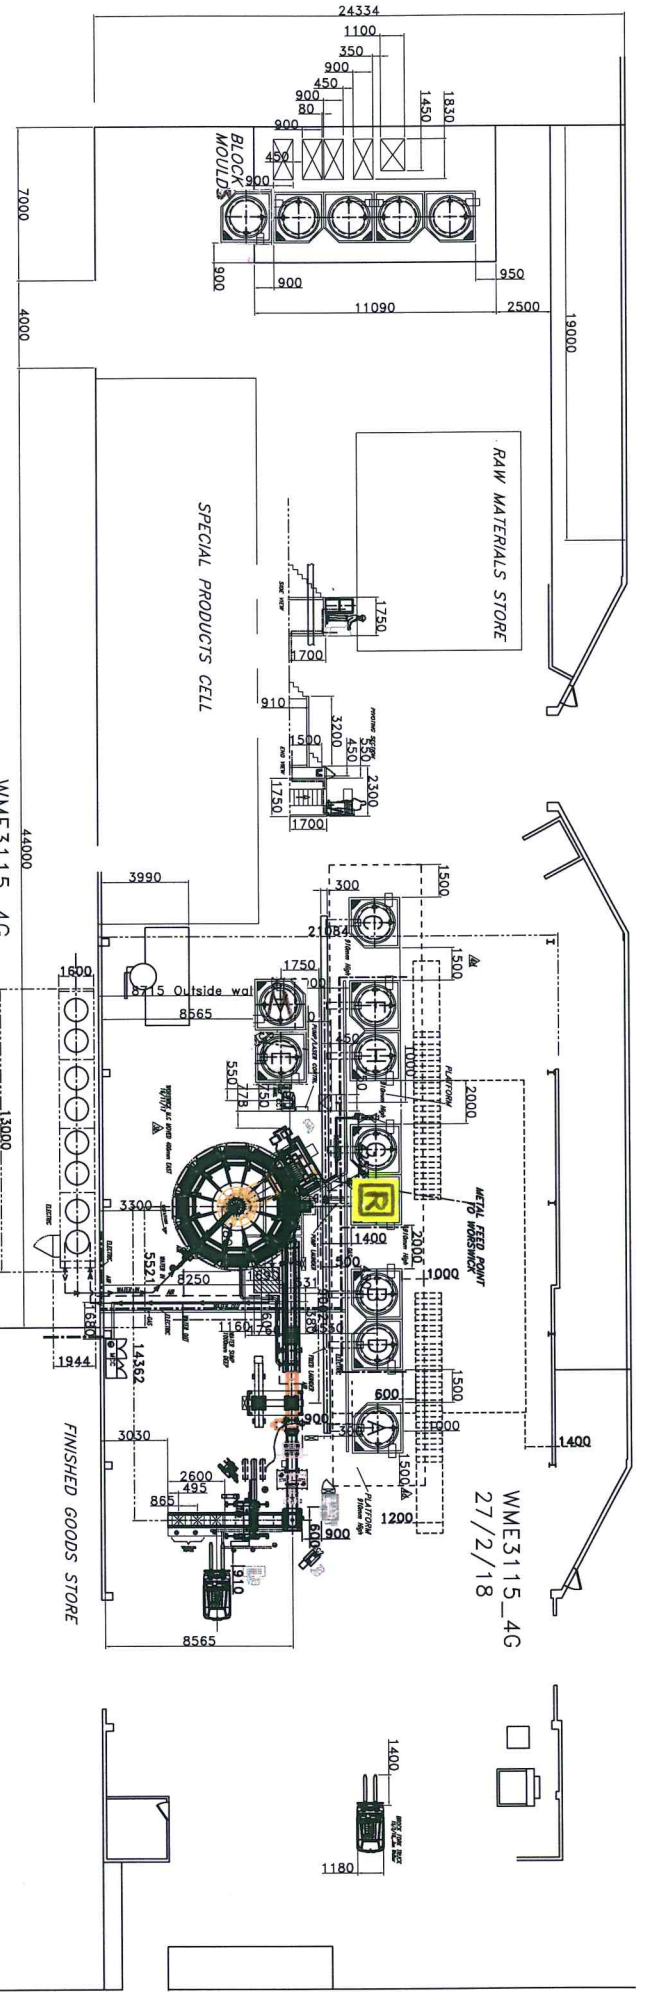

This drawing is for estimating purposes only and should not be taken as final Building based on clients diagrams.

LIMITS		FABRICATED: ± 1mm		MACHINED: ± 0.25mm	
WHERE NO LIMITS ARE STATED DIM'S MUST BE WITHIN THE FOLLOWING TOLERANCES-OPERATORS MUST ENDEAVOUR TO WORK TO MEAN OF TOLERANCES		FINISH MARKS		MATERIAL LIST	
RM	ROUGH MACHINE	FG	FINISH GROUND	NO	DESCRIPTION
FM	FINISH MACHINE	H	HONE	AMENDMENT	SUPPLIER
P	POLISH	HP	HAND POLISH	DATE	No. OF SETS ONE

20/2/18	4g	PLATFORM FOR CCL GAS PANEL ADDED TO BROCK INFO.	KH
20/5/17	2b	WATER COOLING UNIT DRAWN TO SWICON/BROCK DRG.	KH
4/5/17	1	LAYOUT LENGTH SHORTENED 612 to 1458mm	KH
		LAYOUT CHANGED TO SPLIT BROCK	KH

CLIENT		BROCK METAL COMPANY.	
TITLE		PROPOSED LAYOUT OF FACTORY inc FURNACE/CRUCIBLES	
DRAWN BY		AP, KH	
CHECKED BY		1:1200A1	
DRG NO.		WME3115	
BASED ON DRG NO.		WME1073, WME1110, WSK13410	

30300