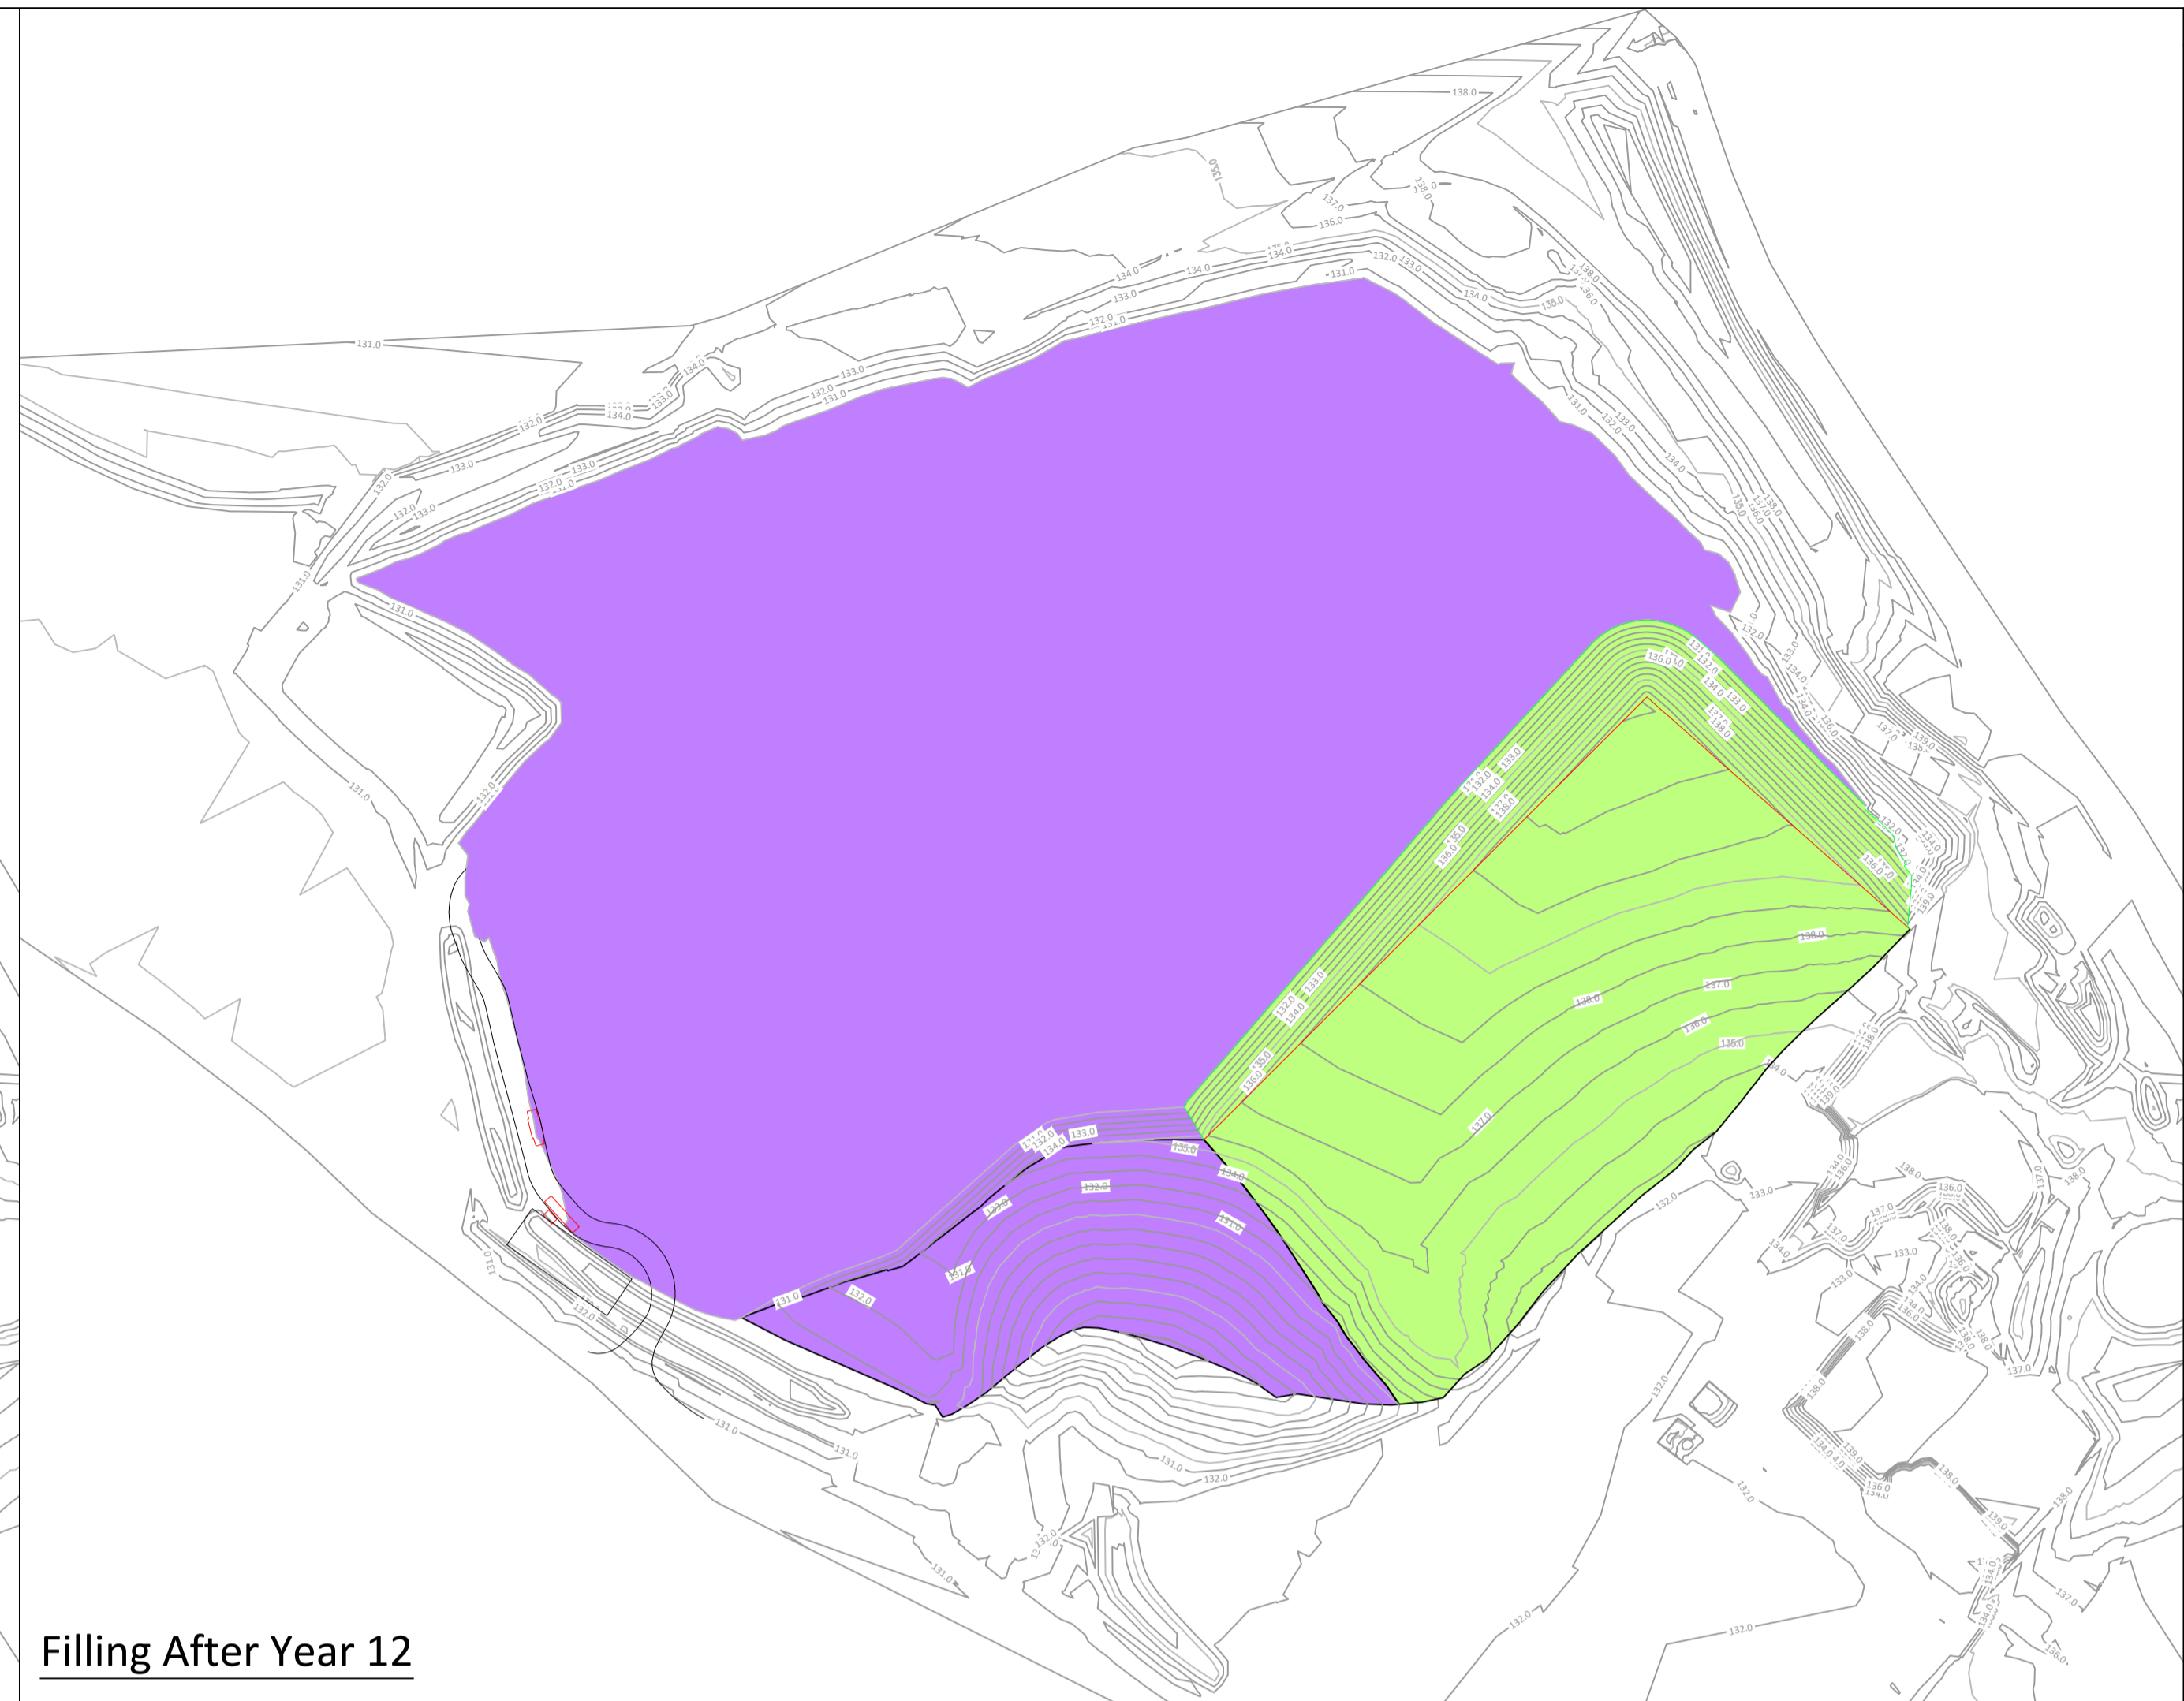
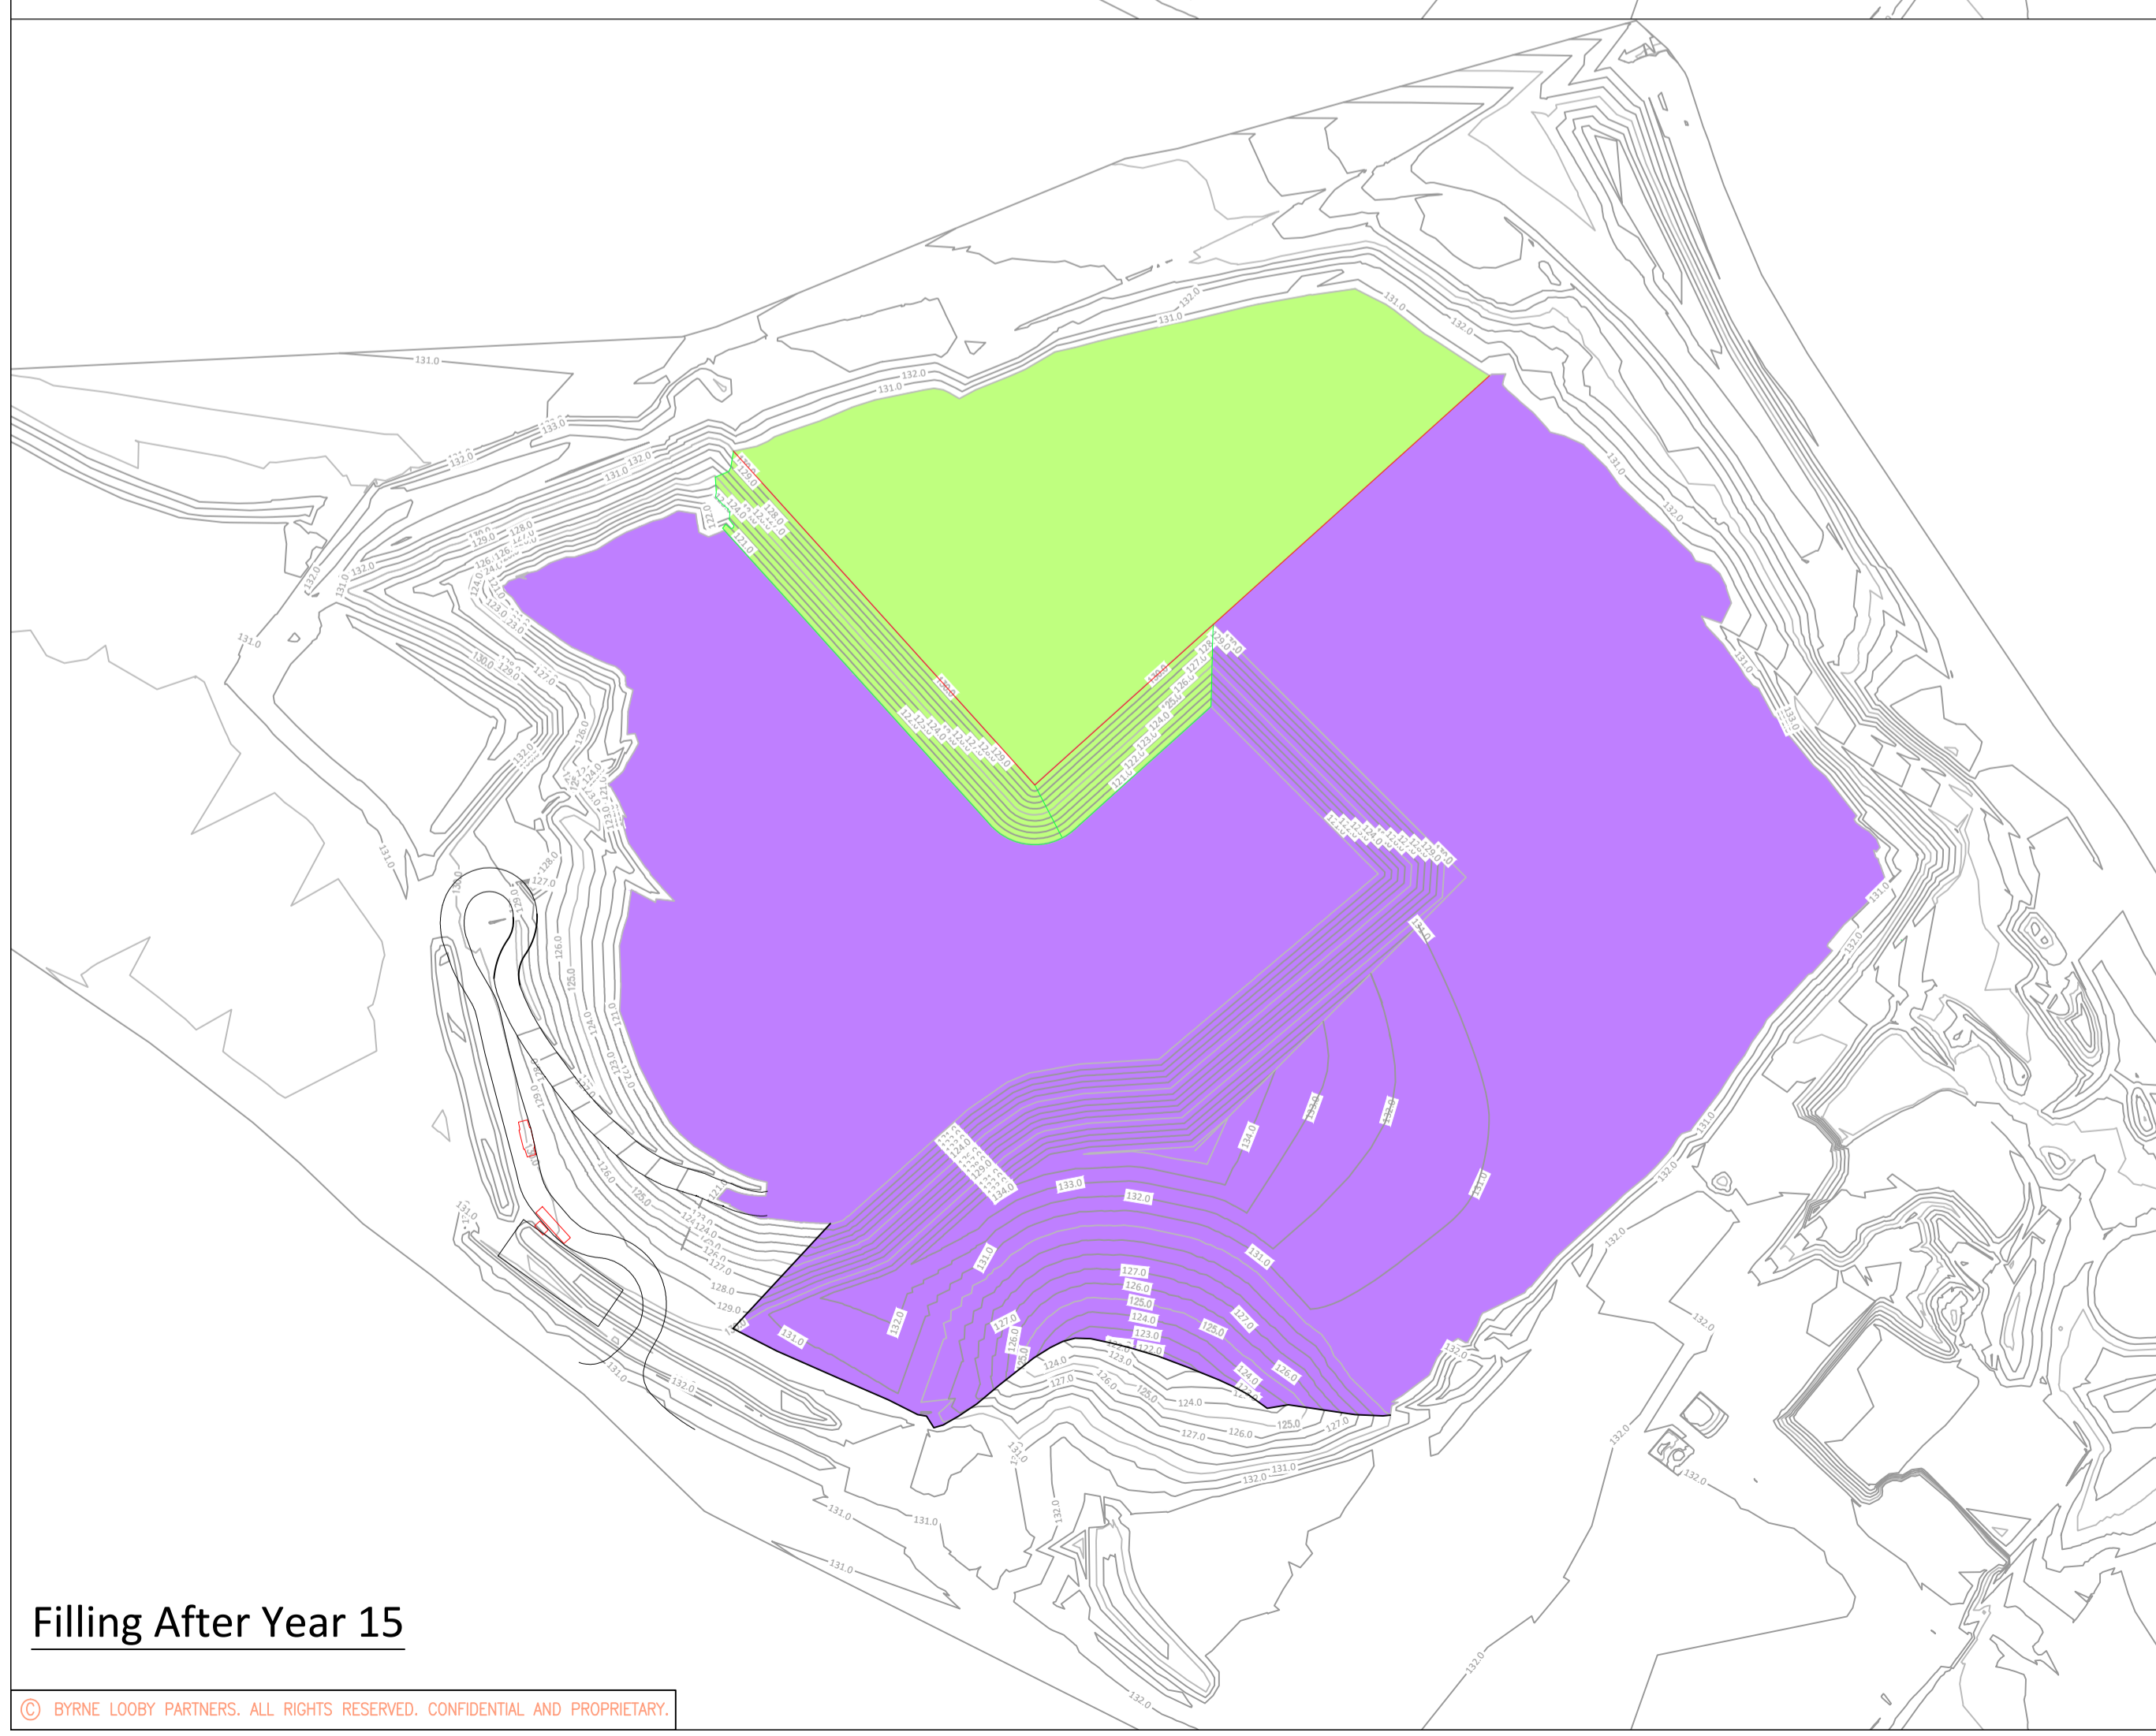


Filling After Year 9



Filling After Year 12





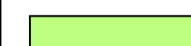

Filling After Year 15



Filling After Year 18

1. SURVEY INFORMATION SUPPLIED BY CLIENT
2. DO NOT SCALE
3. ALL DIMENSIONS ARE IN MILLIMETRES AND ALL LEVELS ARE IN METRES ABOVE ORDNANCE DATUM
4. ANY ANOMALIES ON THIS DRAWING ARE TO BE BROUGHT TO THE ATTENTION OF BYRNE LOOBY LTD

LEGEND

	EXISTING GROUND CONTOURS
	FINAL EXCAVATION PROFILE
	FILLING PHASE
	PREVIOUS FILLING

Rev	Date	Description	By	Chk	App

**BYRNE LOOBY**  
 WWW.BYRNE LOOBY.COM  
 IRELAND | UK | UAE | BAHRAIN | KSA



PROJECT  
 SANDOWN QUARRY LANDFILL

DRAWING TITLE  
 ESID 5B  
 INSTALLATION PHASING

STATUS  
 FOR REVIEW

Date	31/05/22	Scale	1:2000	Drawn	GH	Chk	PR	App	JB
Project No.	5430	Dwg. No.	5430/3/005B	Rev					00