


**INDICATIVE SECTION THROUGH COVERED DITCH CONSTRUCTION
DRILLING AND WELL TESTING PHASES (1:25 SCALE)**

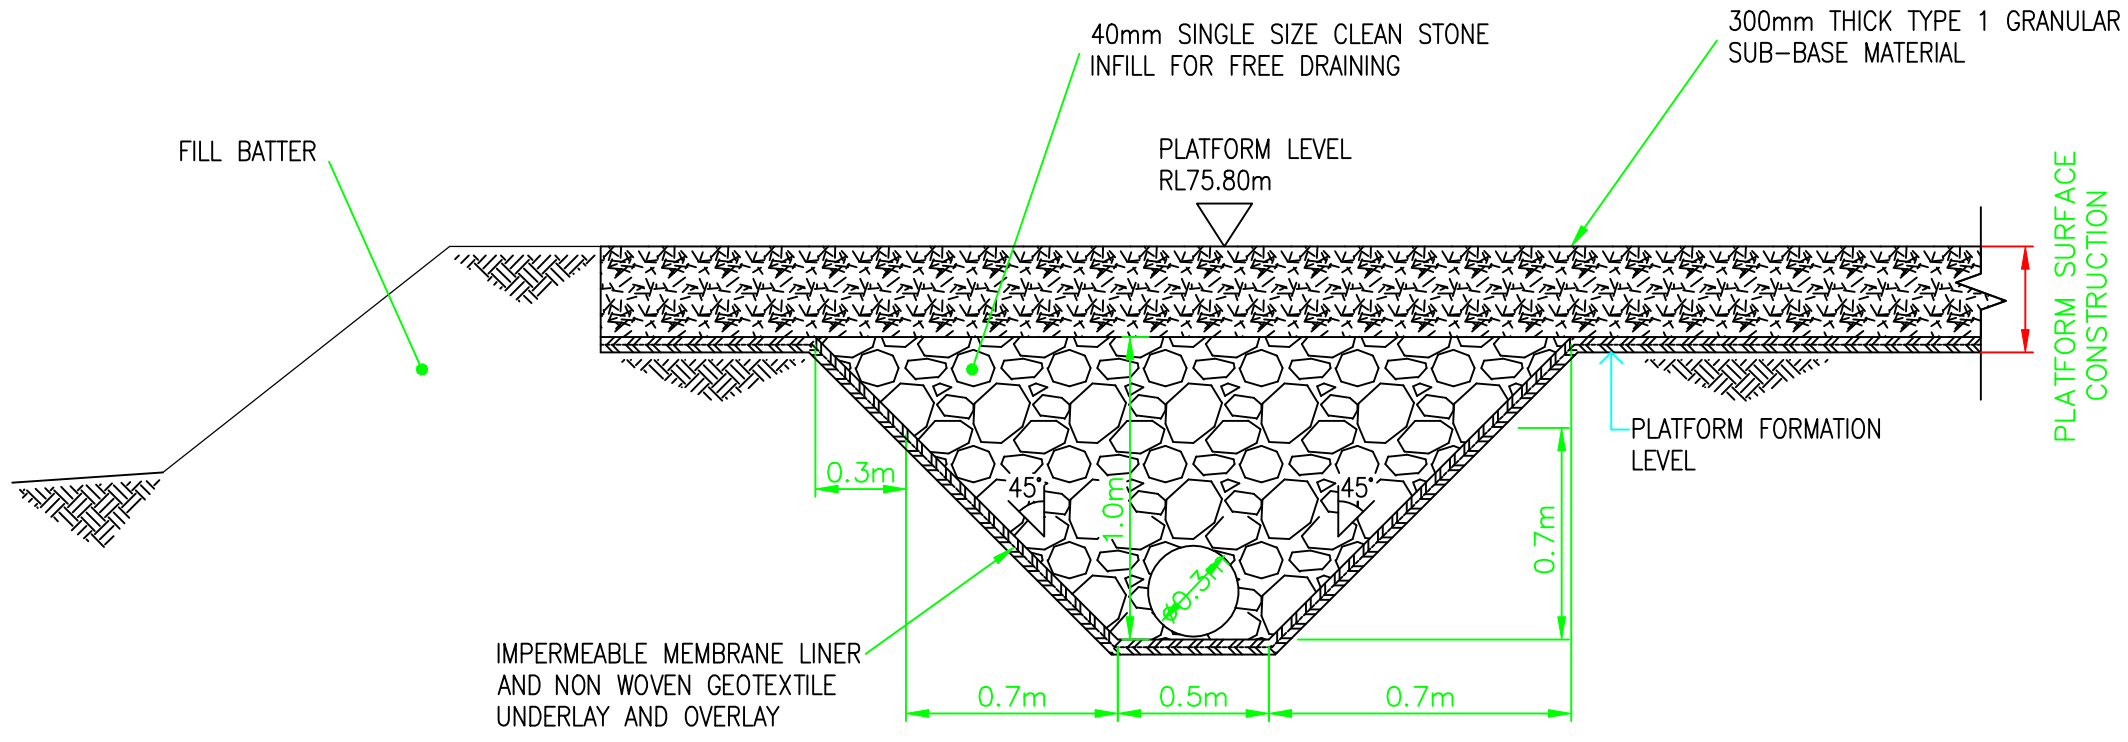

**INDICATIVE SECTION THROUGH COVERED DITCH CONSTRUCTION
RETENTION AND WELL ABANDONMENT PHASES (1:25 SCALE)**

KEY:

ABBREVIATIONS:

NOTES:

REVISION HISTORY					
REV	DATE	BY	DETAILS	APR	
-	-	-	-	-	-
-	-	-	-	-	-
-	-	-	-	-	-
0	MAY25	JF	FIRST ISSUE	JF	

ZETLAND GROUP
FROM CONCEPTION TO COMPLETION

ZETLAND GROUP LIMITED
THE INNOVATION CENTRE, KIRKLEATHAM BUSINESS PARK, REDCAR, TS10 5SH
T: +44(0)1642 77728 E: info@zetlandgroup.com W: www.zetlandgroup.com
Registered in England No. 020406 Registered Office: The Innovation Centre, Kirkleatham Park, Redcar, TS10 5SH

THIS DOCUMENT IS THE PROPERTY OF ZETLAND GROUP LIMITED. IT CONTAINS PROPRIETARY AND CONFIDENTIAL INFORMATION WHICH MUST NOT BE DUPLICATED, USED OR DISCLOSED OTHER THAN AS EXPRESSLY AUTHORISED BY ZETLAND GROUP LIMITED OR ITS REPRESENTATIVE © 2025

SITE: WEAVERTHORPE 1 WELLSITE LAND EAST OF FOXHOLES NORTH YORKSHIRE

PROJECT: WEAVERTHORPE 1 EXPLORATION BOREHOLE

TITLE: INDICATIVE SECTION PLAN - COVERED DITCH CONSTRUCTION

CLIENT: EGDON RESOURCES U.K. LIMITED

Scale:	1:25	DWG. No:	
Size:	A3		
Sheet:	1 of 1		ZG-ER-WRP1-FH-EPR-04-08