


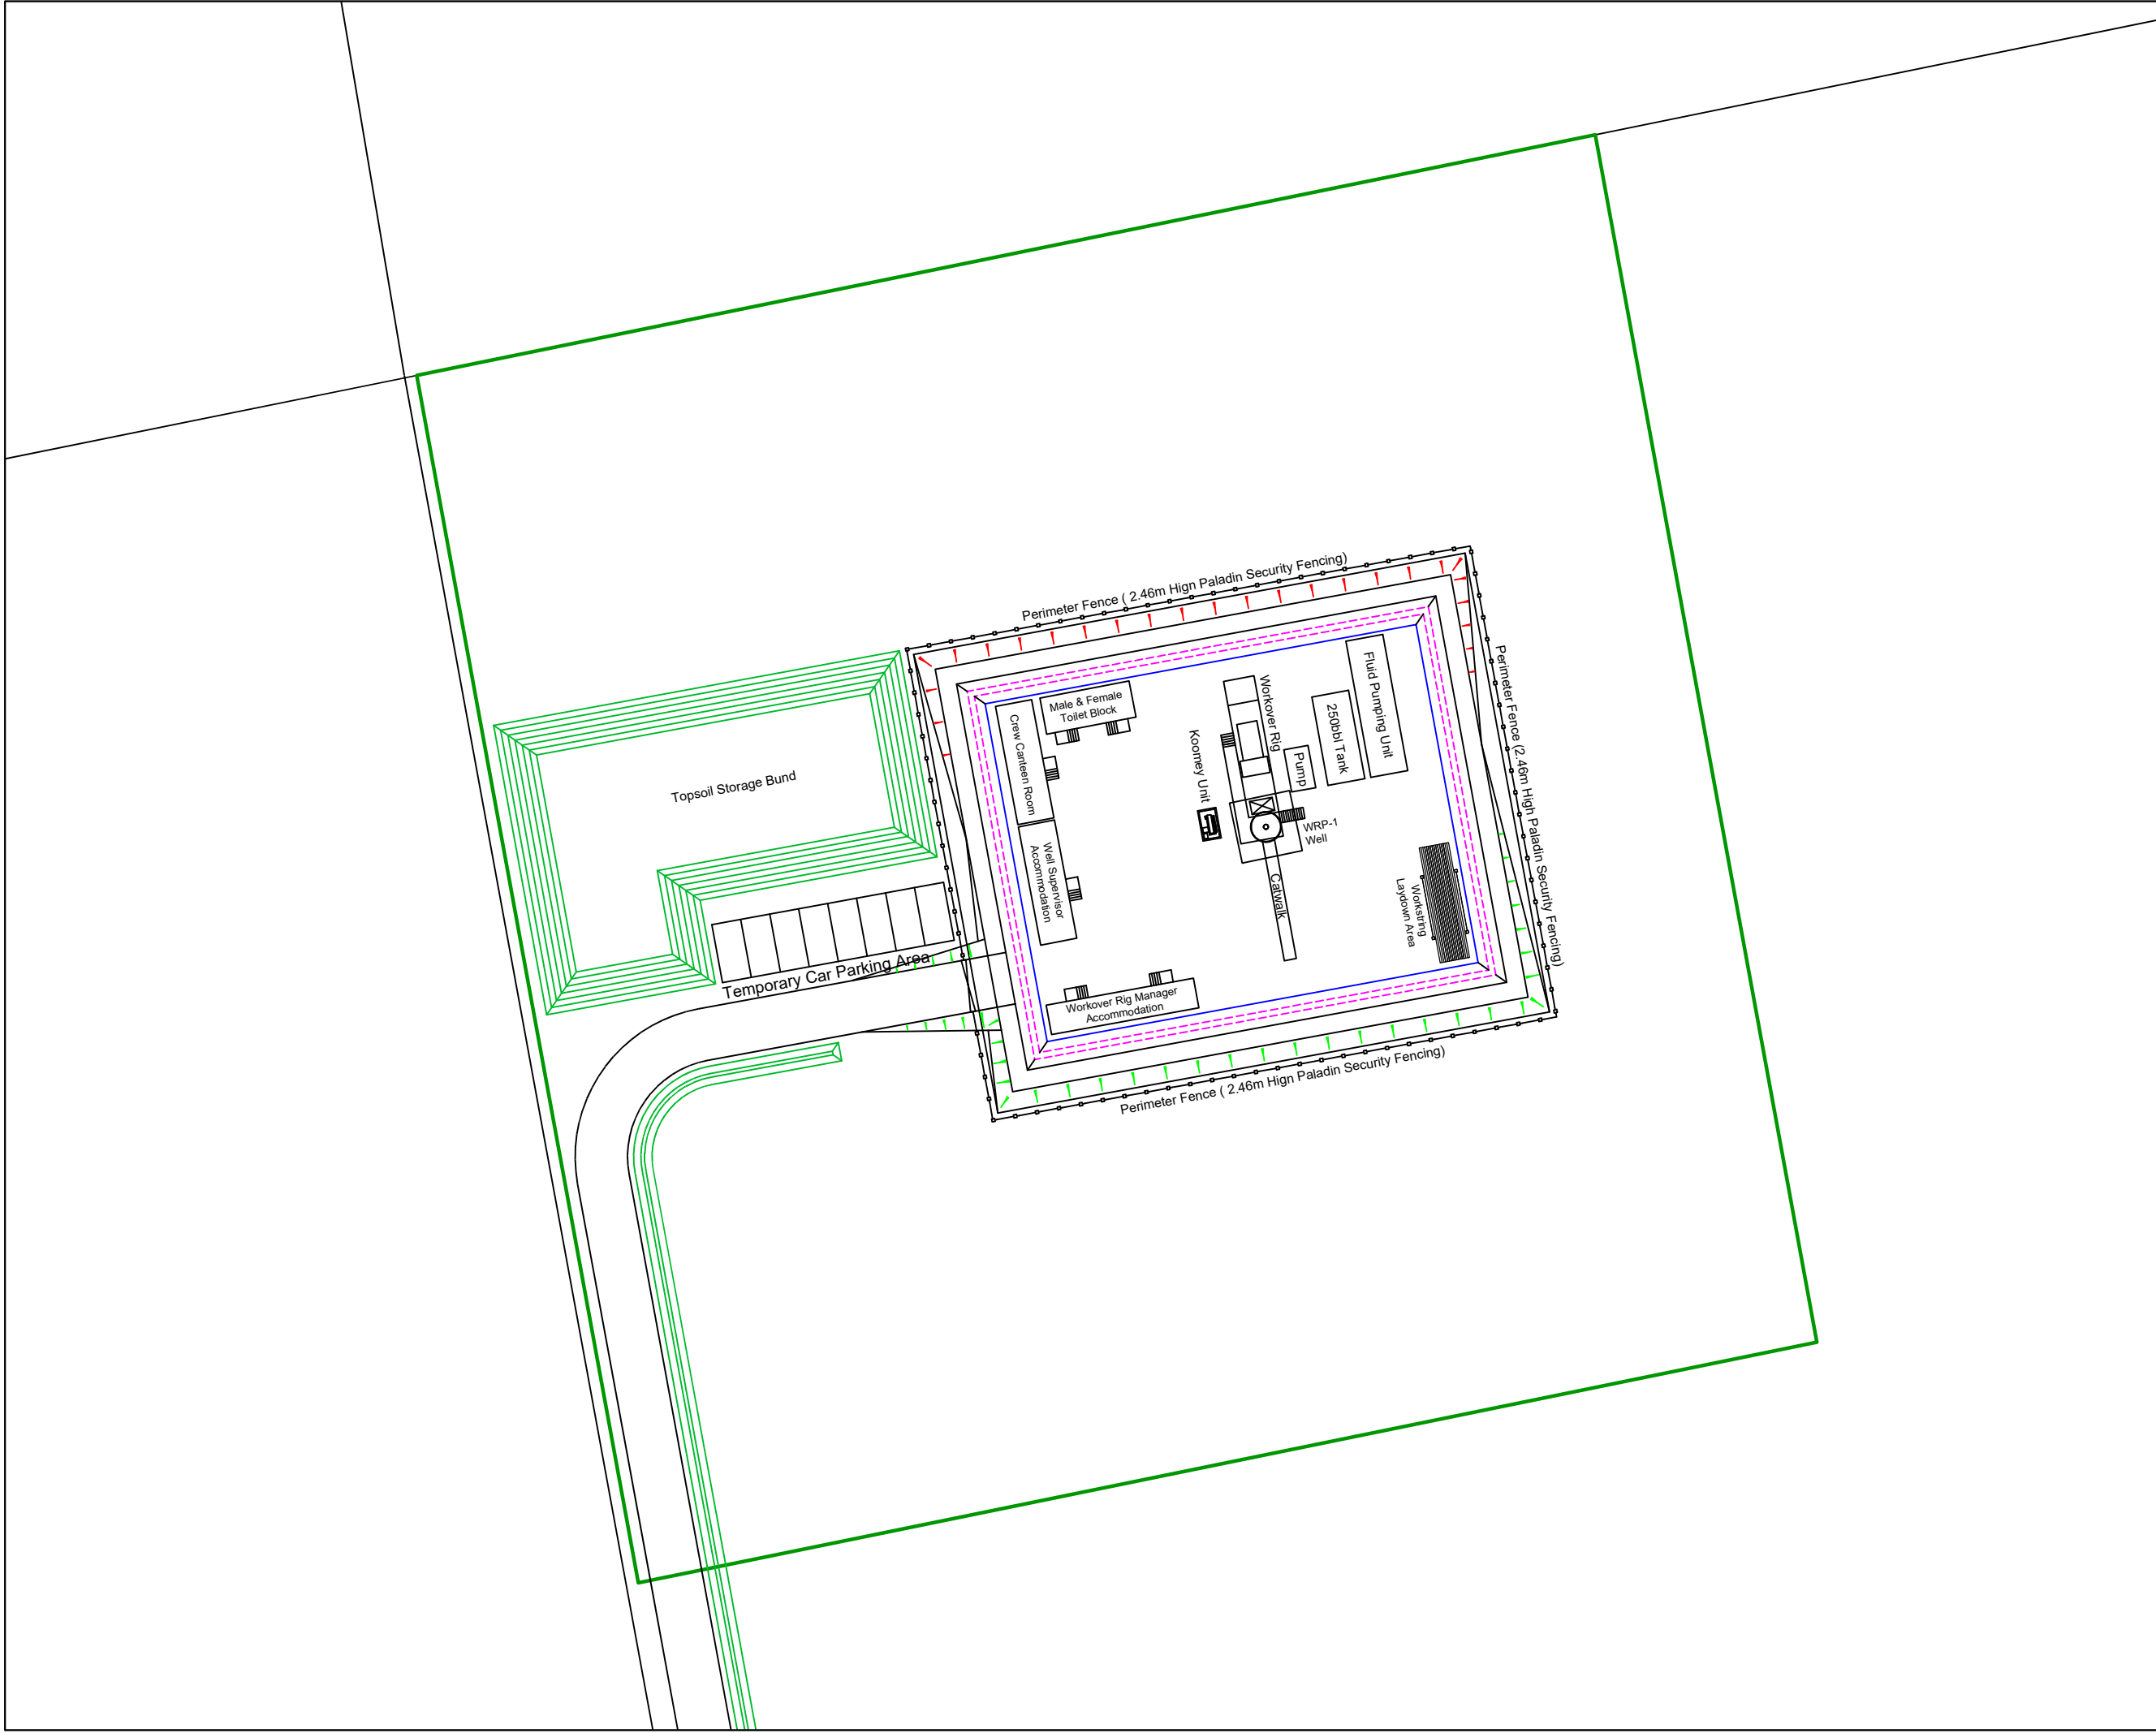

THE ORDNANCE SURVEY DATA ON THIS PLAN HAS BEEN REPRODUCED FROM ORDNANCE SURVEY © BY PERMISSION OF ORDNANCE SURVEY ©. © CROWN COPYRIGHT 2024. ALL RIGHTS RESERVED. LICENCE No. 100022432

N

KEY:

PERMIT APPLICATION BOUNDARY	
WATER FEATURES (PONDS, DRAINS)	
PERIMETER CONTAINMENT SYSTEM	
CUTT BATTER	
FILL BATTER	
PERIMETER FENCE	

ABBREVIATIONS:

bbl: BARREL (159 LITRES)
KOOKEY: ACCUMULATOR

NOTES:

FOR INDIATIVE SECTION DETAILS, REFER TO PLAN NO. ZG-ER-WRP1-FH-PA-15

REVISION HISTORY				
–	–	–	–	–
–	–	–	–	–
–	–	–	–	–
–	–	–	–	–
0	MAY25	JF	FIRST ISSUE	JF
REV	DATE	BY	DETAILS	APR

FROM CONCEPTION TO COMPLETION

ZETLAND GROUP LIMITED
THE INNOVATION CENTRE, KIRKLEATHAM BUSINESS PARK, REDCAR, TS10 1SH
T: +44(0)1642 777726 E: info@zetlandgroup.com W: www.zetlandgroup.com
Registered in England No. 0866995 Registered office: The Innovation Centre, Kirkleatham Business Park, Redcar, TS10 1SH

THIS DOCUMENT IS THE PROPERTY OF ZETLAND GROUP LIMITED. IT CONTAINS PROPRIETARY AND CONFIDENTIAL INFORMATION WHICH MUST NOT BE DUPLICATED, USED OR DISCLOSED OTHER THAN AS EXPRESSLY AUTHORISED BY ZETLAND GROUP LIMITED OR ITS REPRESENTATIVE © 2025

SITE: WEAVERTHORPE 1 WELLSITE
LAND EAST OF FOXHOLES
NORTH YORKSHIRE

PROJECT: WEAVERTHORPE 1
EXPLORATION BOREHOLE

TITLE: INDICATIVE SITE LAYOUT PLAN -
WELL ABANDONMENT PHASE

CLIENT: EGDON RESOURCES U.K. LIMITED

Scale:	1:500	DWG. No:
Size:	A3	ZG-ER-WRP1-FH-EPR-04-07
Sheet:	1 of 1	