


EBCO PROPOSED SMALL WASTE CO-INCINERATION PLANT – WIND ROSES

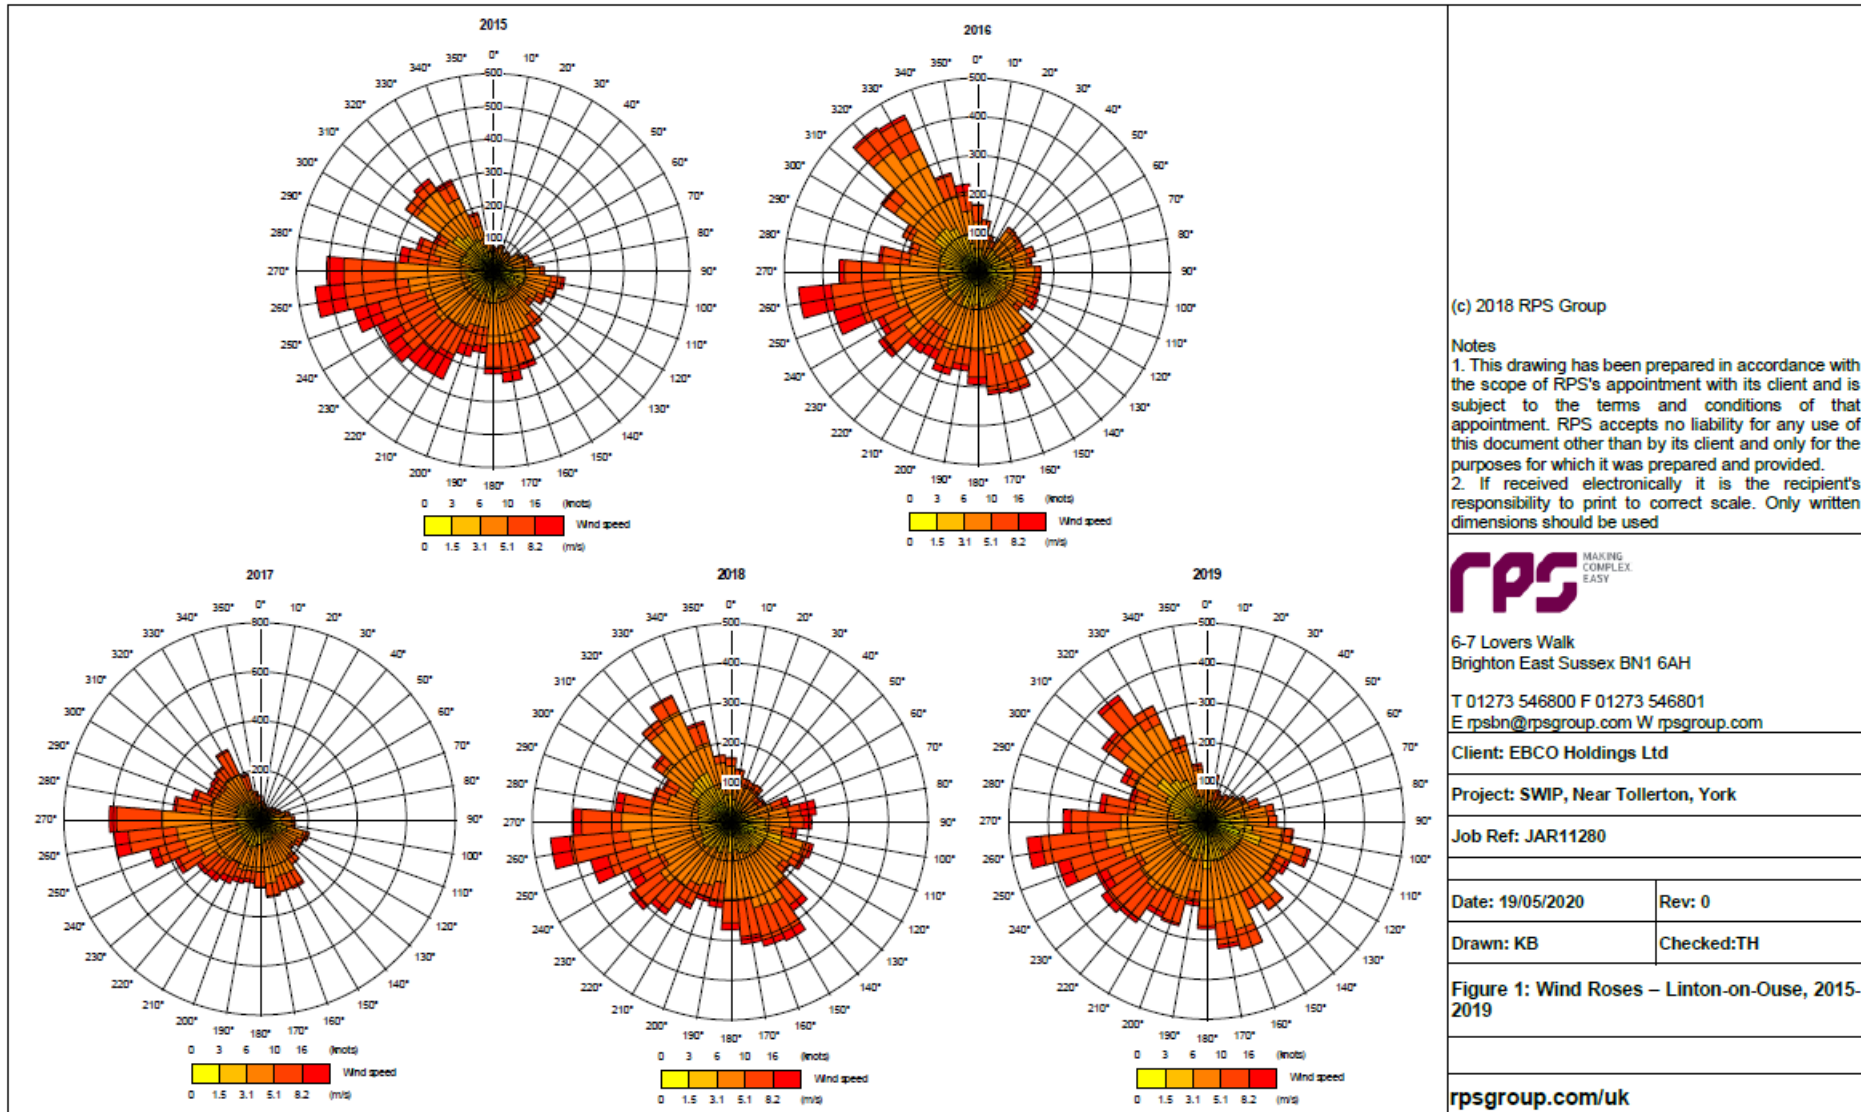

(c) 2018 RPS Group

Notes

1. This drawing has been prepared in accordance with the scope of RPS's appointment with its client and is subject to the terms and conditions of that appointment. RPS accepts no liability for any use of this document other than by its client and only for the purposes for which it was prepared and provided.
2. If received electronically it is the recipient's responsibility to print to correct scale. Only written dimensions should be used



6-7 Lovers Walk
Brighton East Sussex BN1 6AH

T 01273 546800 F 01273 546801
E rpsbn@rpsgroup.com W rpsgroup.com

Client: EBCO Holdings Ltd

Project: SWIP, Near Tollerton, York

Job Ref: JAR11280

Date: 19/05/2020

Rev: 0

Drawn: KB

Checked: TH

Figure 1: Wind Roses – Linton-on-Ouse, 2015-2019

rpsgroup.com/uk