


DO NOT SCALE from this drawing.
 Only typical dimensions are to be taken from this drawing.
 Verify all dimensions on site before commencing any site work or
 manufacture drawings. Any discrepancies must be clarified before
 commencing any manufacturing or site work is implemented.
 This drawing is Copyright and must not be reproduced without
 prior consent from the author.

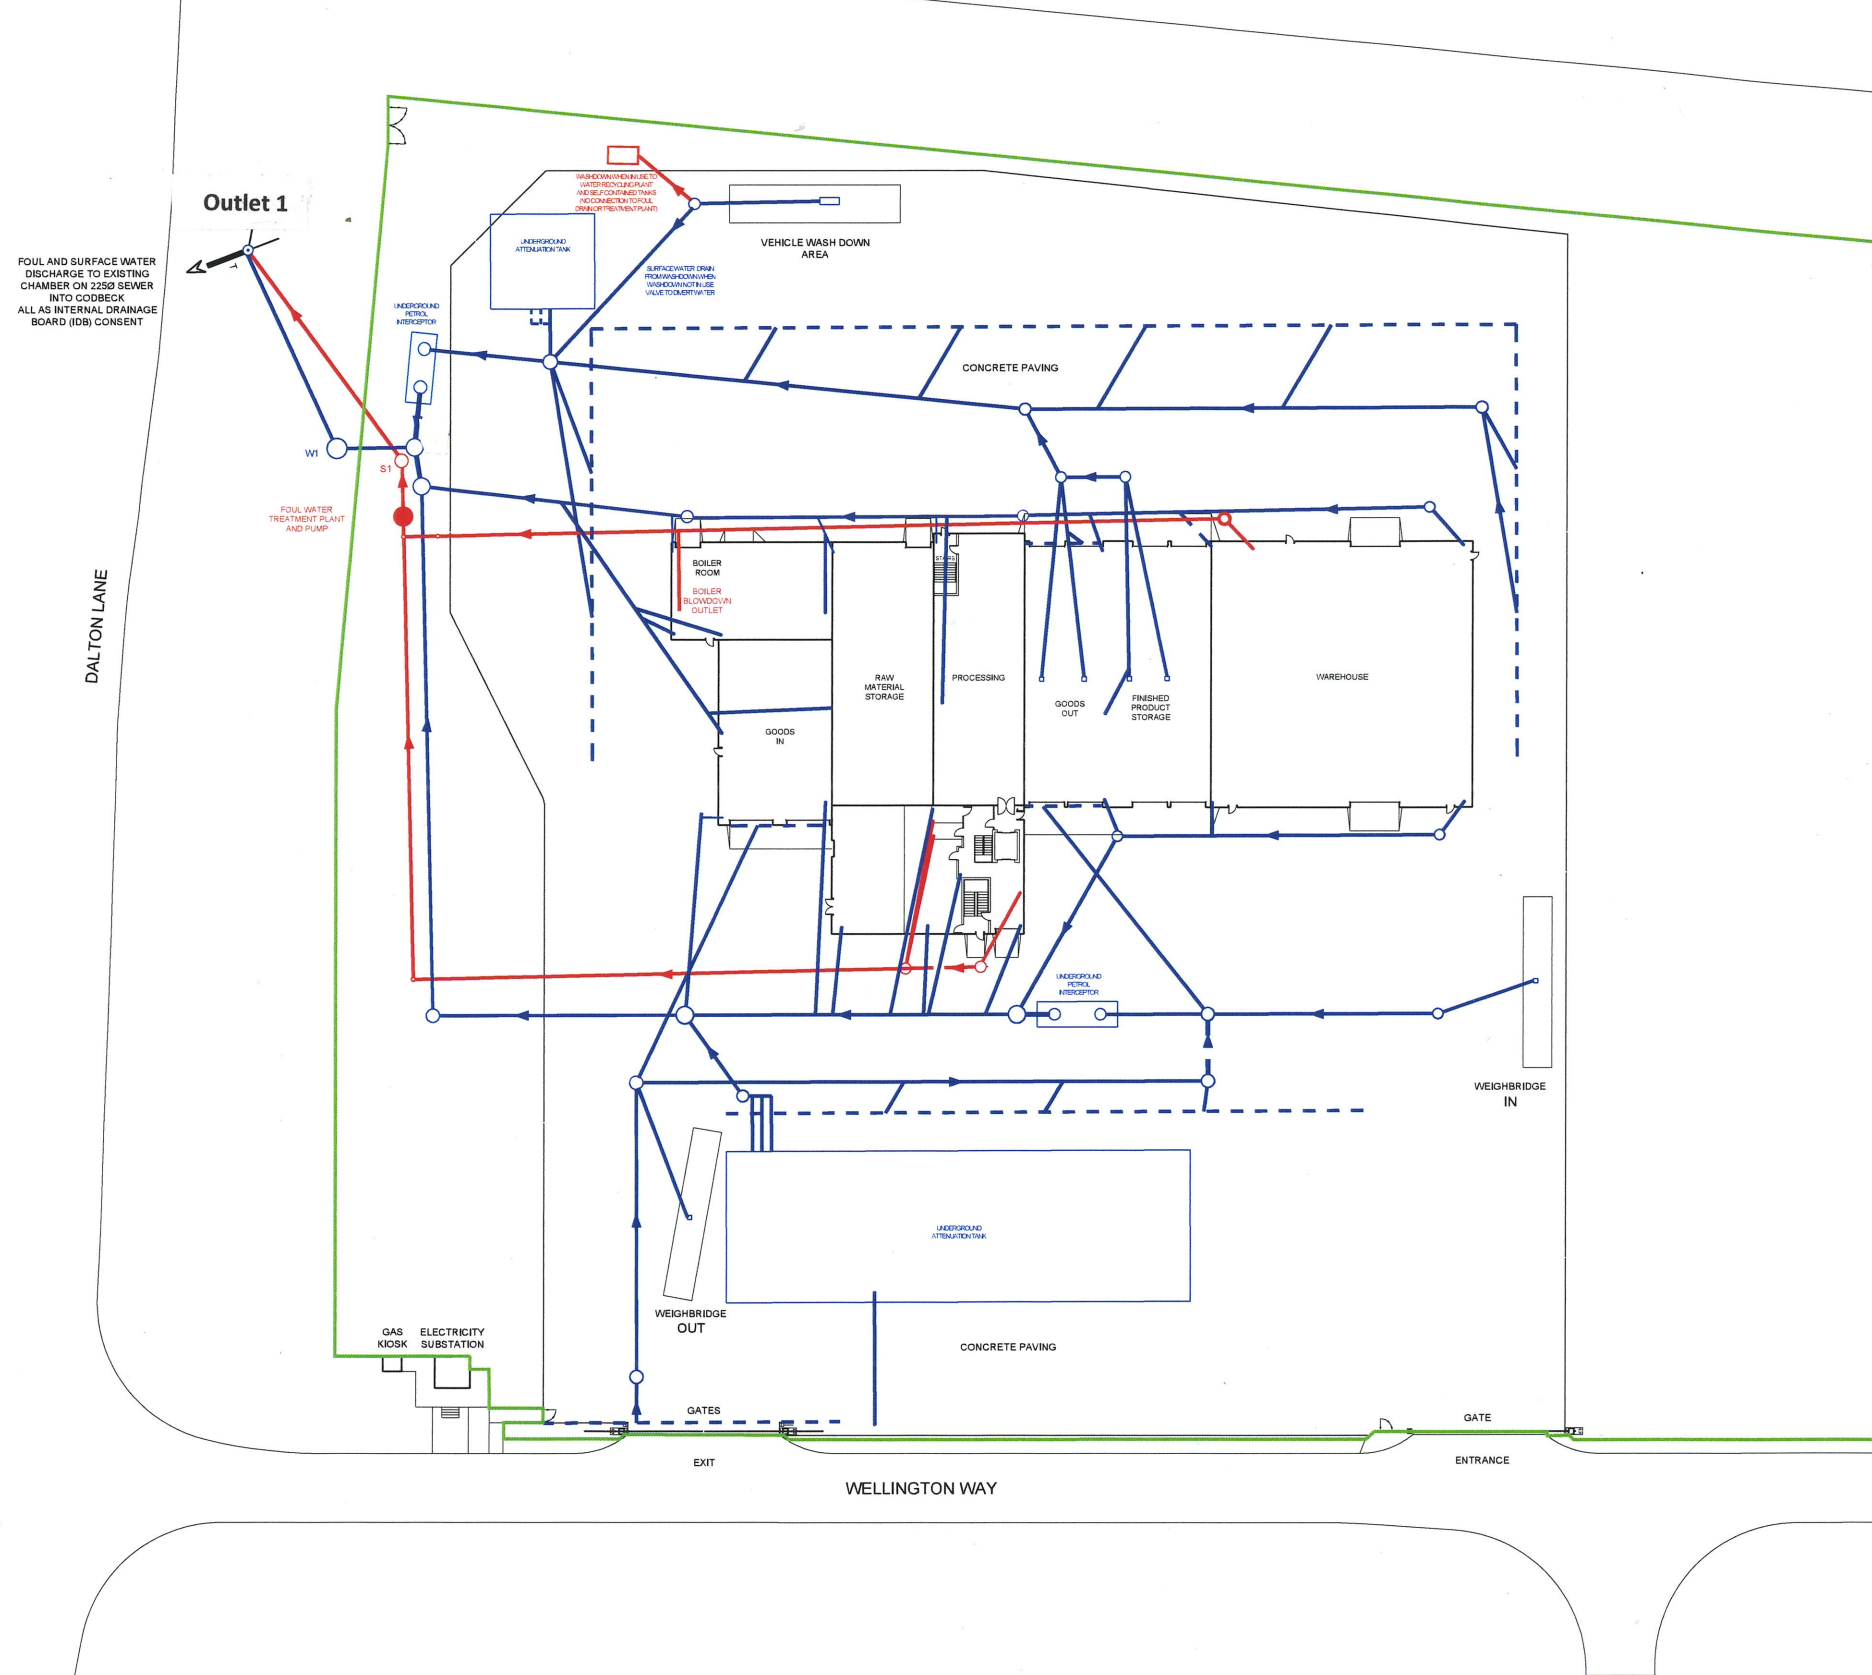

- KEY
- SURFACE WATER DRAIN
 - - - SURFACE WATER LINEAR DRAIN
 - FOUL WATER DRAIN
 - INSTALLATION BOUNDARY


1.1.3 Site plan showing site drainage

