

Oatlands Recreation Ground

This locality of order land, rights land and exchange land is unaffected by recent changes to highway boundaries and no alternative combinations of land are being considered.



- Key:**
- Acquisition of Land
 - Acquisition of New Rights
 - Acquisition of Exchange Land
 - 01/001 Owned by Oxford City Council
 - 01/001 Owned by Oxfordshire County Council

Notes:

Coordinate System: British National Grid
 Projection: Transverse Mercator
 Datum: OSGB 1936

Interest:
N/A

Location:
Land at Oatlands Recreation Ground, Ferry Hinksey Road, Osney, Oxford, OX2 0BY

Coords: 449916, 205845

Scheme Name:
Oxford Flood Alleviation Scheme

Drawing Name:
Information Plan - Oatlands Recreation Ground

Drawing No: 160433_PLN_INFO_946.1


Rev	Date	Description
-	17.11.2023	First Issue

Drawn: PR
Approved: MT
Sheet No: 1 of 1
Sheet Size: A3



The information contained in this document is confidential and protected by copyright. The use, copying or disclosure to a third party, either wholly or in part, except with the written permission of, and in the manner prescribed by Environment Agency constitutes an infringement of copyright. Dalcour Maclaren does not warrant that this document is definitive nor free of error and does not accept liability for any loss caused or arising from reliance upon information provided herein. Although our best efforts have been made to ensure the accuracy of these plans, all measurements must be confirmed on site. BASED UPON THE ORDINANCE SURVEY MAP WITH THE SANCTION OF THE CONTROLLER OF H.M. STATIONERY OFFICE. CROWN COPYRIGHT RESERVED. © OS LICENCE No. 100024198

Plot Number	Category
05/001	Open Space
05/002	Open Space
05/003	Open Space
05/004	Open Space
05/005	Open Space
05/006	Open Space
05/007	Open Space
05/008	Open Space
05/009	Open Space
05/013	Open Space
05/014	Open Space
05/072	Exchange Land
05/073	Exchange Land

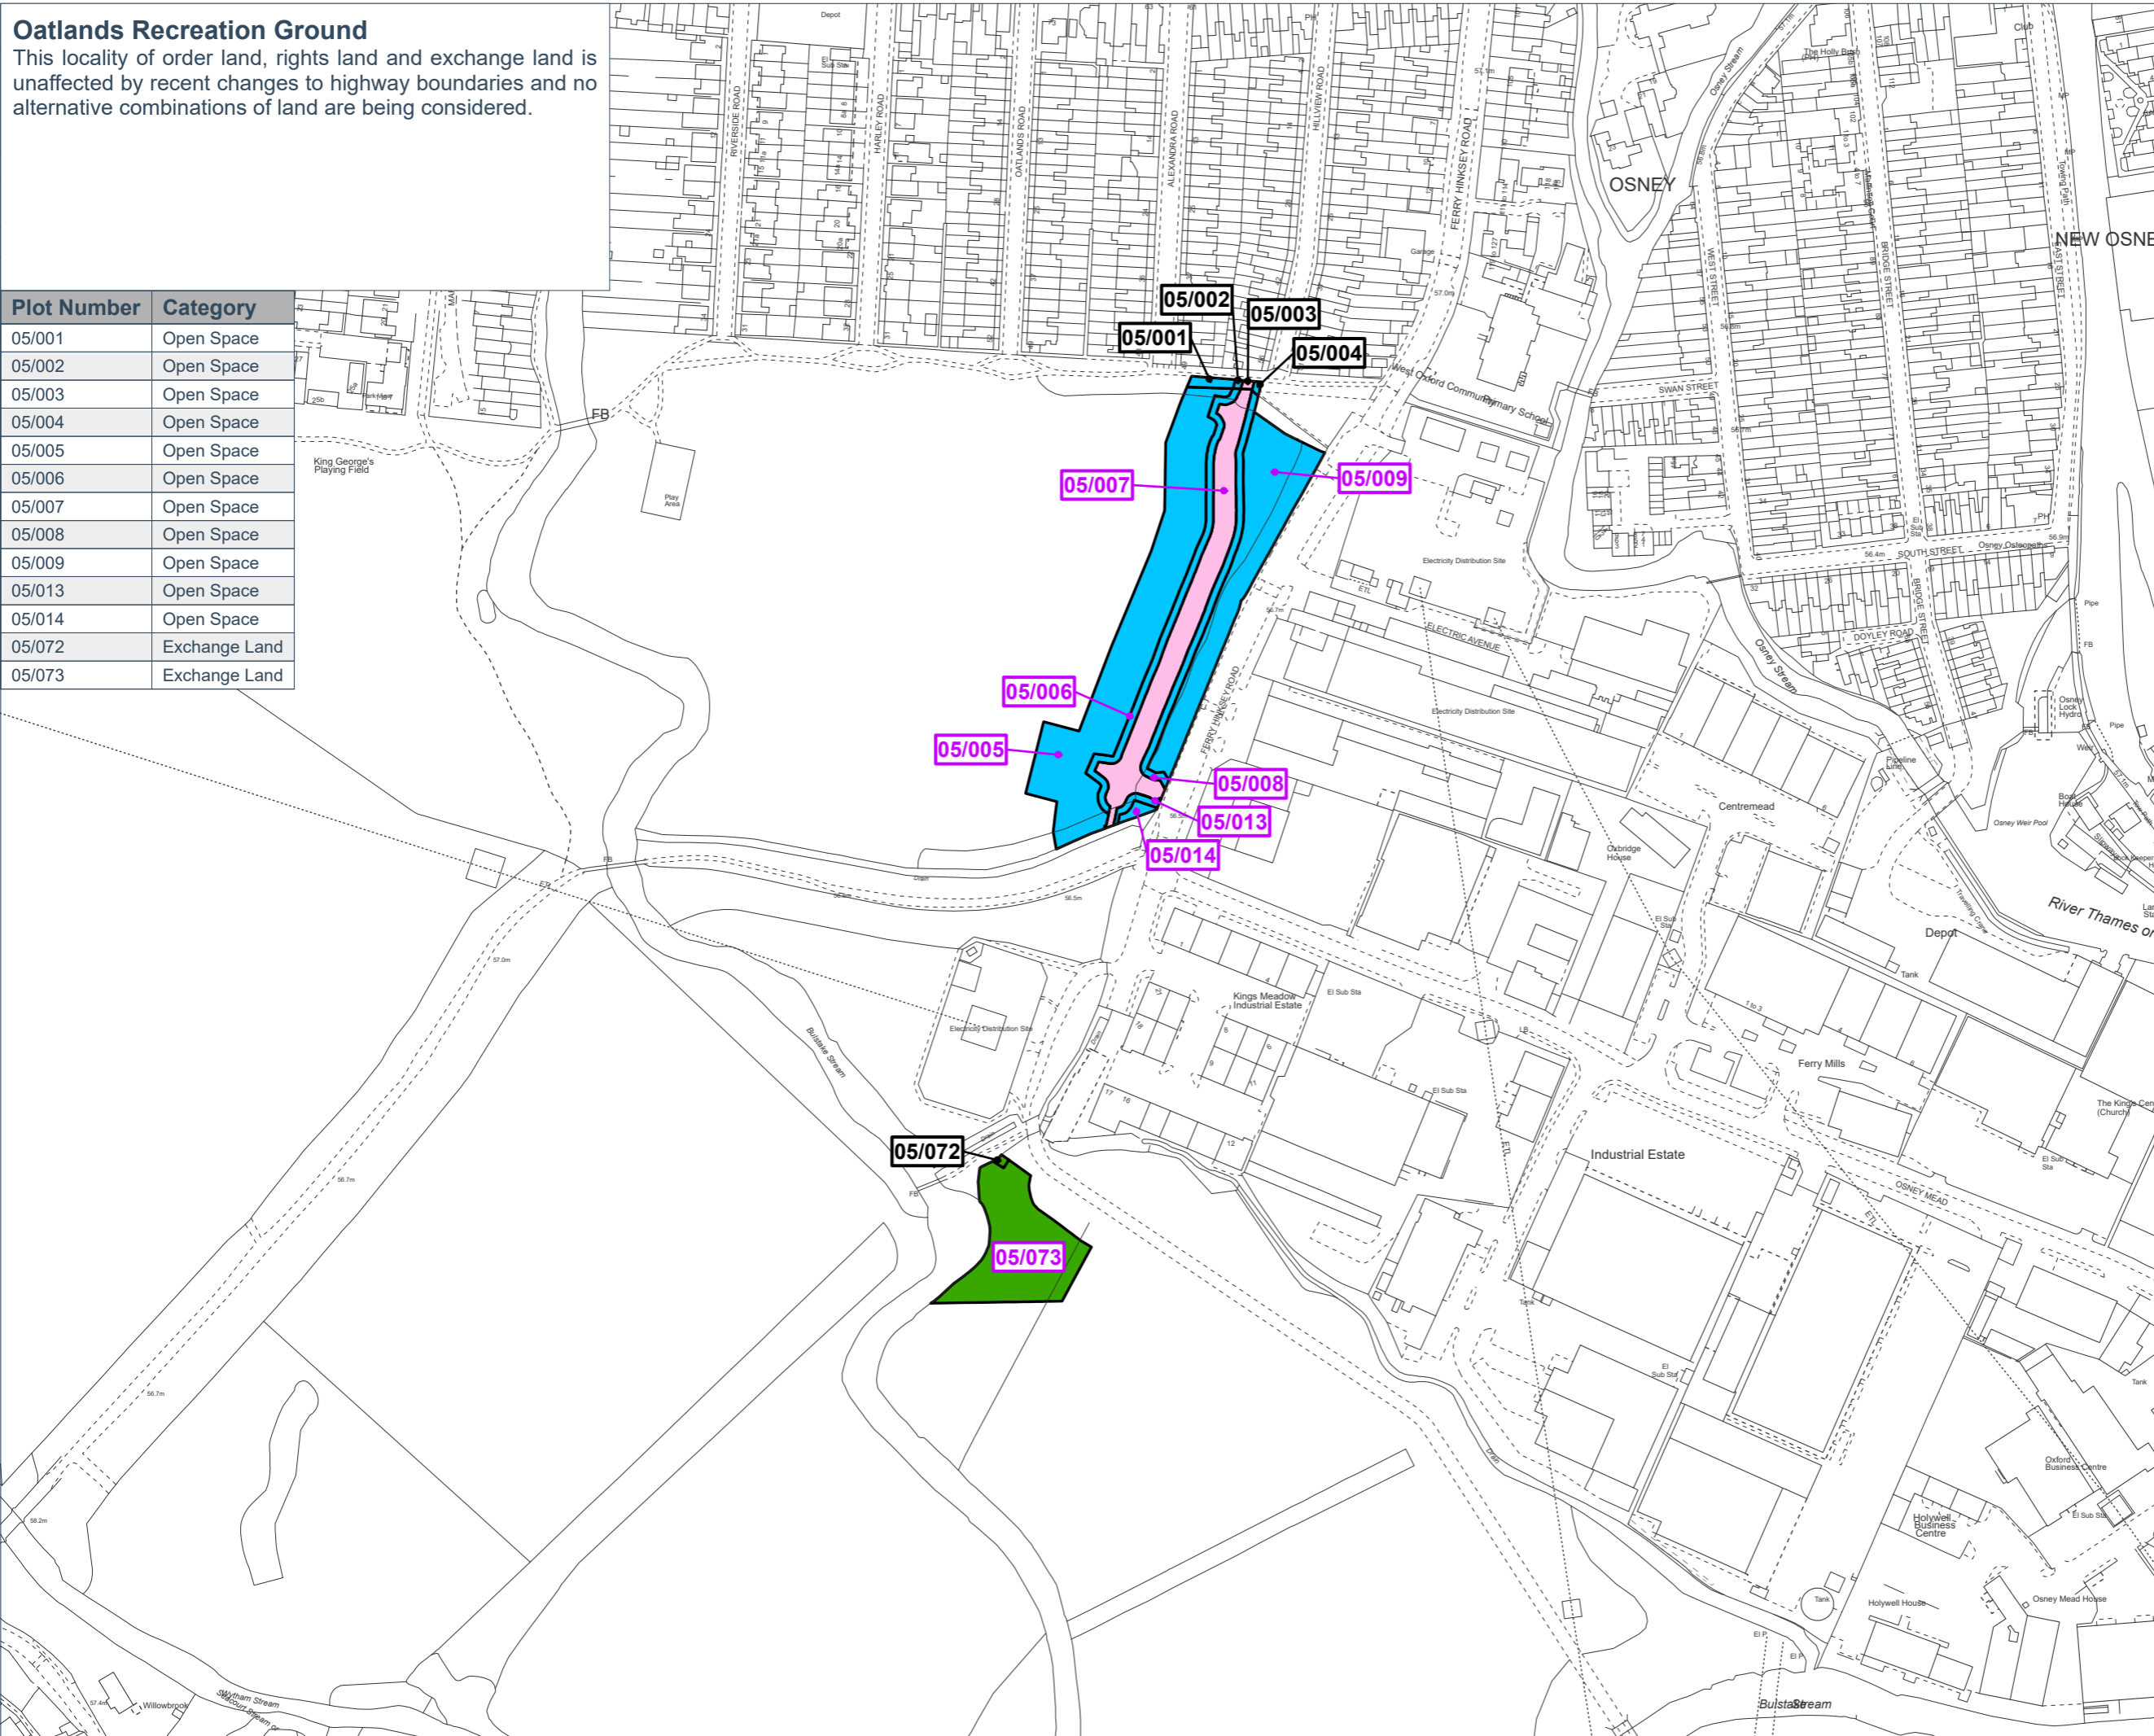

Drawing Location: C:\Users\PHILREES\Documents\Oxford FAS - Geomatics\01 DM Plans\2023\1027_160433_OFAS_Section19_Plans.aprx