


# Botley Park

There is no exchange land requirement for Botley Park. This locality of rights land is unaffected by recent changes to highway boundaries and no alternative combinations of land are being considered.

Plot Number	Category
02/080	Open Space
02/082	Open Space

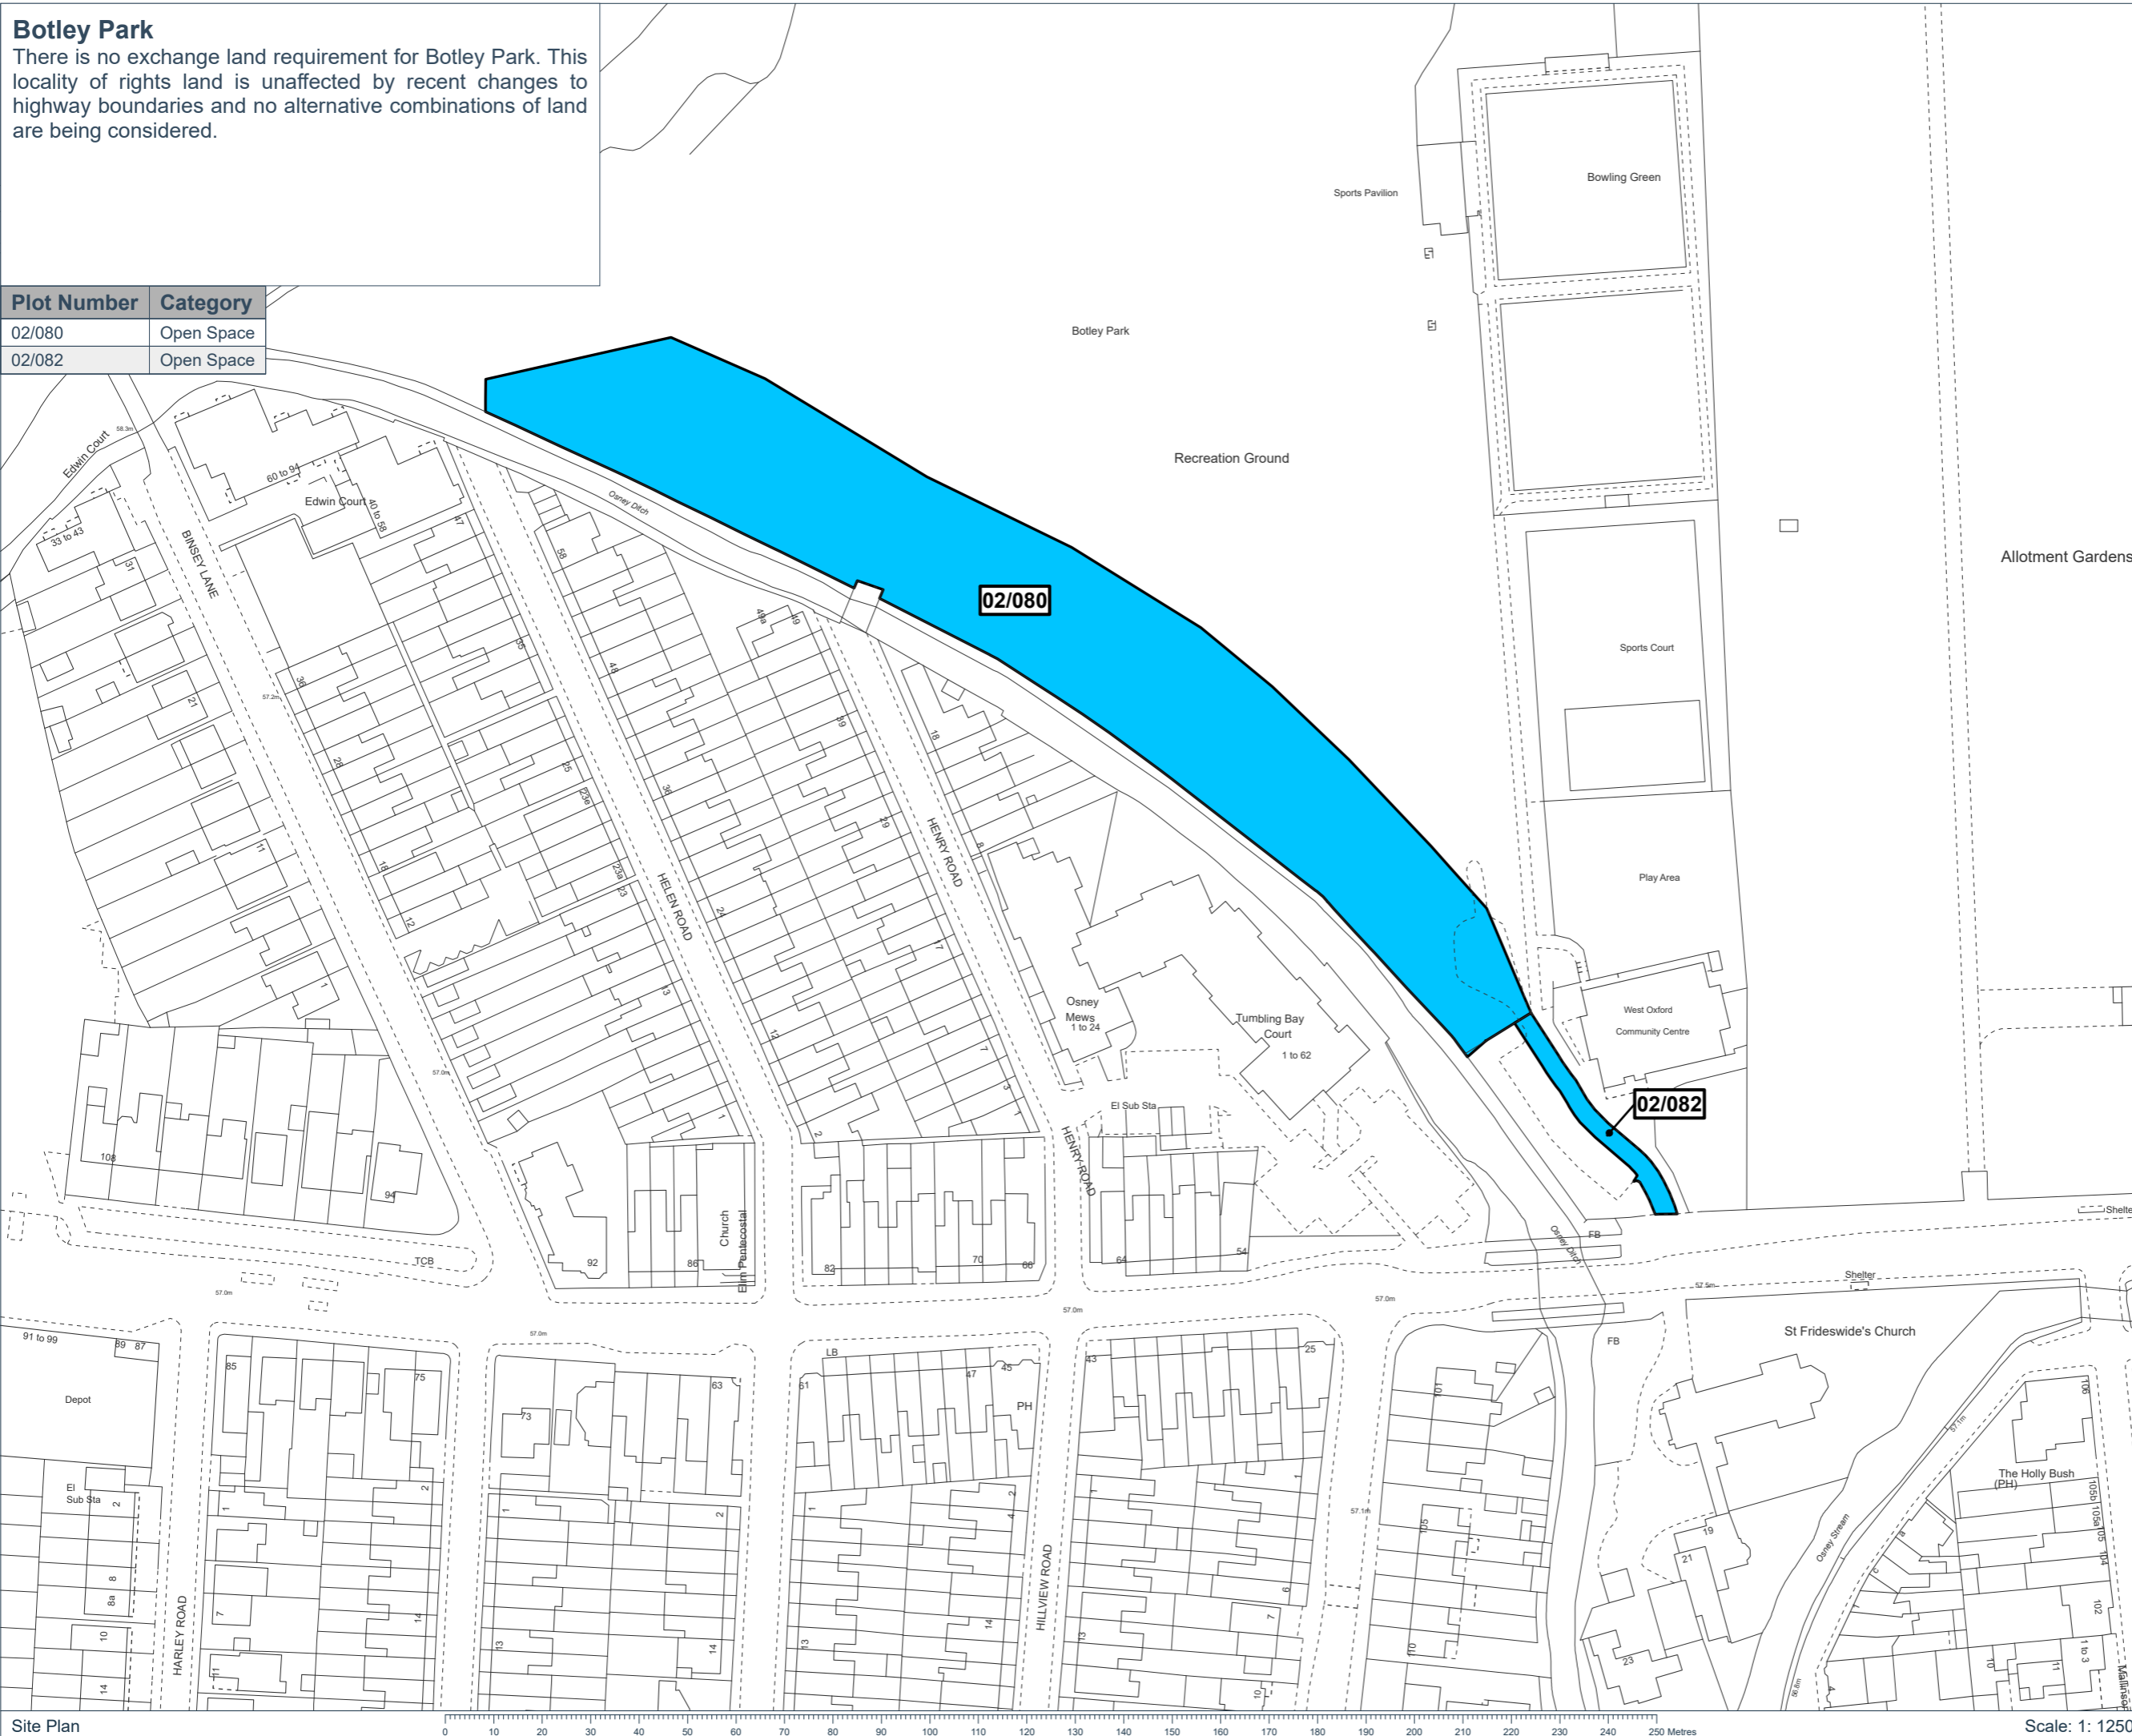

Key:

<span style="background-color: #00bfff; border: 1px solid black; display: inline-block; width: 15px; height: 10px;"></span>	Acquisition of New Rights
<span style="border: 1px solid black; padding: 2px;">01/001</span>	Owned by Oxford City Council

Notes:

Coordinate System: British National Grid  
 Projection: Transverse Mercator  
 Datum: OSGB 1936

Interest:  
N/A

Location:  
Land at Botley Park, north of Henry Road, Oxford, OX2 0DG

Coords: 450015, 206305

Scheme Name:  
Oxford Flood Alleviation Scheme

Drawing Name:  
Information Plan - Botley Park

Drawing No: 160433\_PLN\_INFO\_948.1

Rev	Date	Description
-	17.11.2023	First Issue

Drawn:	PR
Approved:	MT
Sheet No:	1 of 1
Sheet Size:	A3



The information contained in this document is confidential and protected by copyright. The use, copying or disclosure to a third party, either wholly or in part, except with the written permission of, and in the manner prescribed by Environment Agency constitutes an infringement of copyright. Dalcour Maclaren does not warrant that this document is definitive nor free of error and does not accept liability for any loss caused or arising from reliance upon information provided herein. Although our best efforts have been made to ensure the accuracy of these plans, all measurements must be confirmed on site. BASED UPON THE ORDINANCE SURVEY MAP WITH THE SANCTION OF THE CONTROLLER OF H.M. STATIONERY OFFICE. CROWN COPYRIGHT RESERVED. © OS LICENCE No. 100024198

Drawing Location: C:\Users\PHILREES\Documents\Oxford FAS - Geomatics\01 DM Plans\2023\1027\_160433\_OFAS\_Section19\_Plans\2023\1027\_160433\_OFAS\_Section19\_Plans.aprx